

See Topo "B"

PC-22 Well Pad

*PC-22 Well Pad Driving Directions*

Mileage	Direction
0.0	Beginning at the town of Parachute, Colorado and traveling Southeasterly on CR 301
2.5	Turn <b>right</b> (south) onto CR 308.
3.0	Turn <b>left</b> (east) onto CR 302
4.2	<b>The PI-16 well access road on right (south)</b>
0.2	Beginning of surveyed road - follow staked road 1.4 mi. southerly along new and existing two-track roads (also staked) to the proposed well pad.

**LEGEND**

- PROPOSED LOCATION
- EXISTING ROAD
- PROPOSED ACCESS & EXISTING ROAD TO BE IMPROVED

**EnCana Oil & Gas (USA) Inc.**

PC-22 PAD - ACCESS ROUTE  
SECTION 22, T7S, R95W, 6th, P.M.  
GARFIELD COUNTY, COLORADO




**Wasatch Surveying Associates**  
906 Main Street Evanston, Wyoming 82930  
Phone No. (307) 789-4545 Fax 307-789-5722



**TOPO A**

PROJECT NUMBER 07-04-103
DATE: 12/12/12
SCALE: 1:100,000

**8**  
of 10

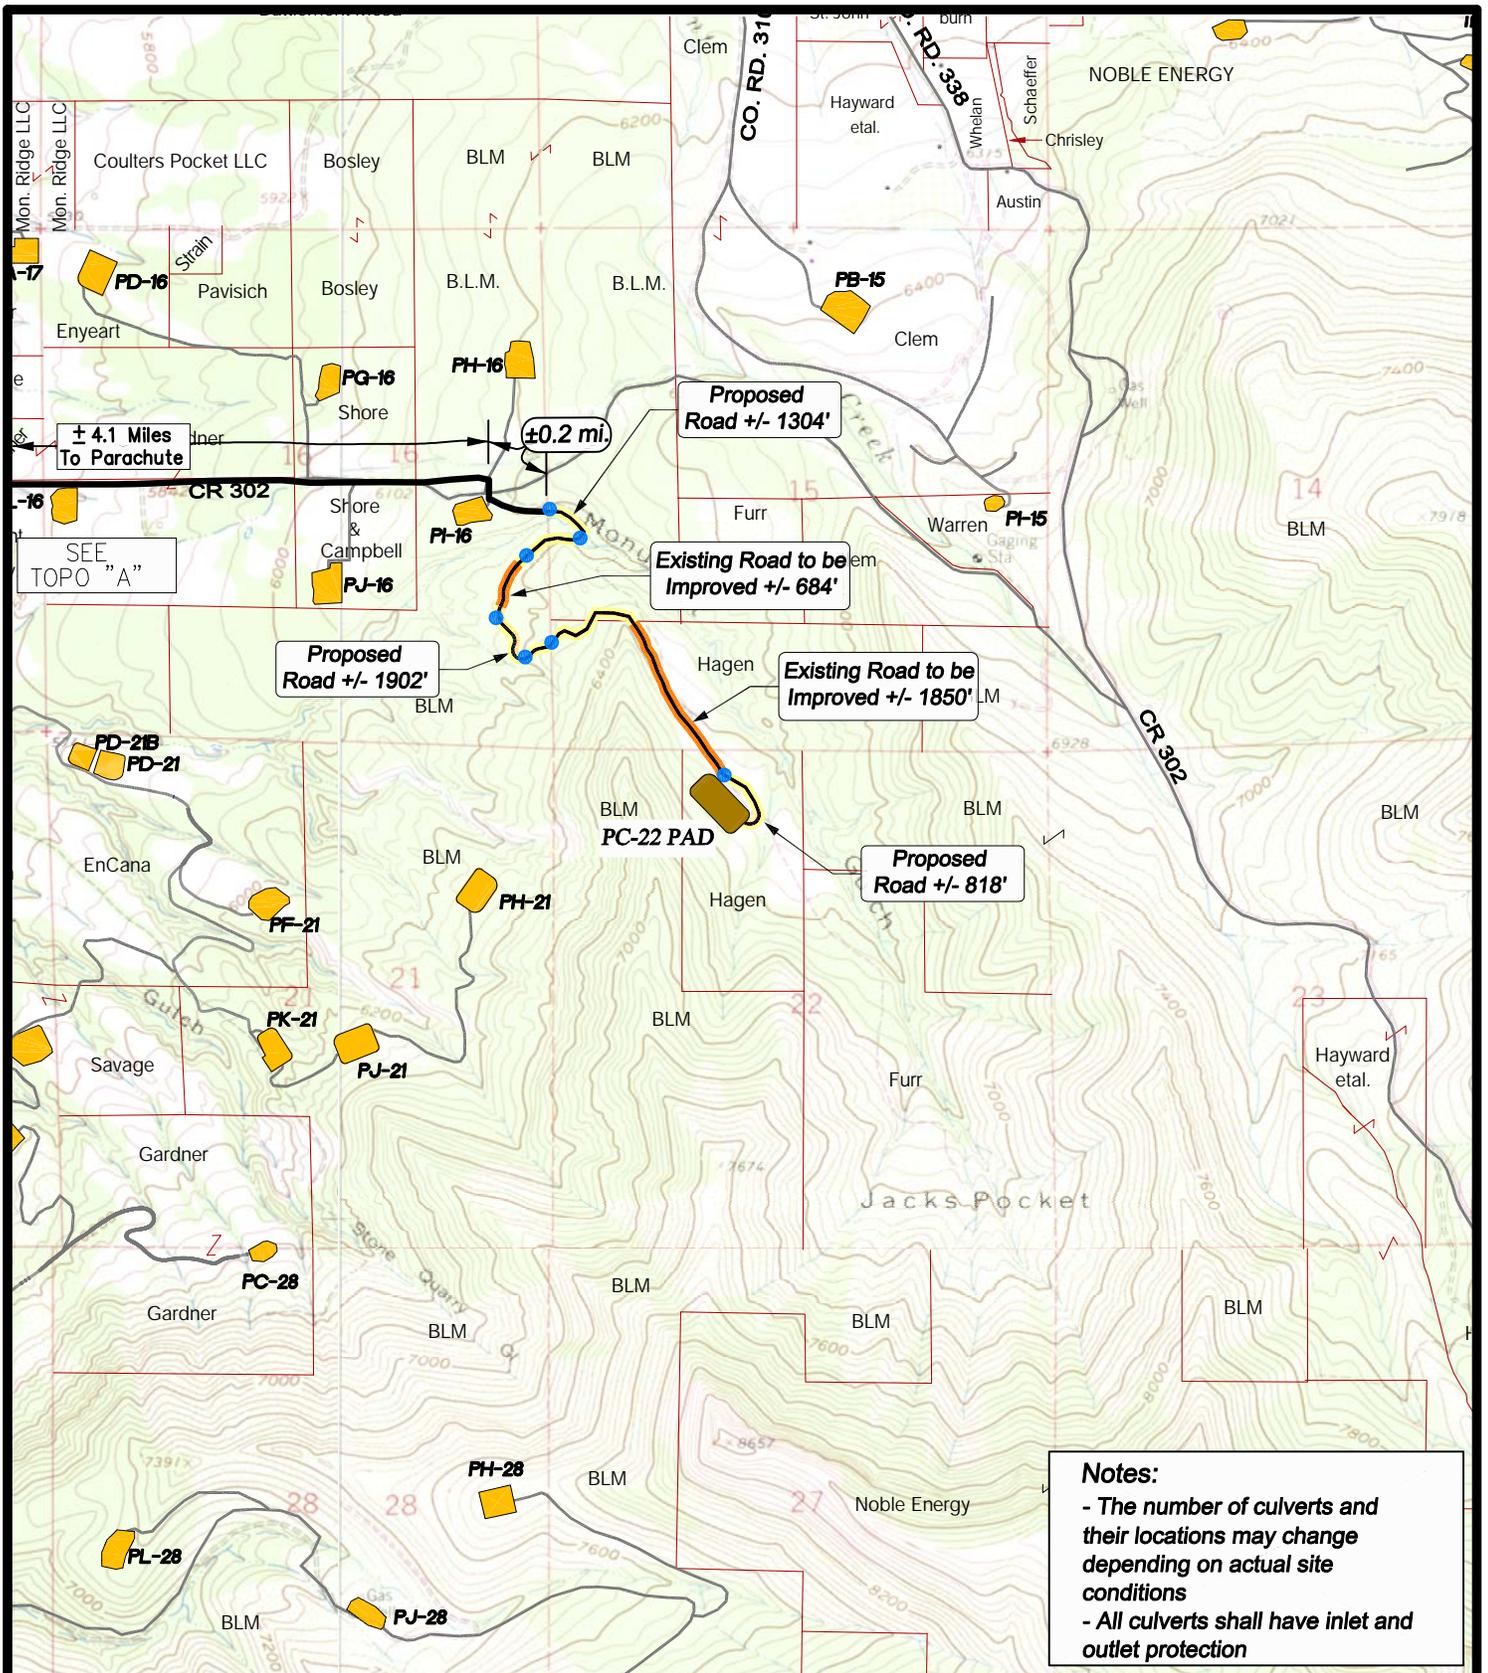

**Notes:**  
 - The number of culverts and their locations may change depending on actual site conditions  
 - All culverts shall have inlet and outlet protection

**LEGEND**

- PC-22 WELL PAD
- PROPOSED CULVERT
- EXISTING ROAD
- PROPOSED ROAD
- EXISTING ROAD TO BE IMPROVED

**EnCana Oil & Gas (USA) Inc.**

PC-22 Well Pad - Access Route  
 SECTION 22, T7S, R95W, 6th, P.M.  
 GARFIELD COUNTY, COLORADO

**TOPO B**

PROJECT NUMBER  
 07-04-103  
 DATE: 12/12/12  
 SCALE: 1" = 2000'

**9**  
 of 10



**Wasatch Surveying Associates**  
 906 Main Street Evanston, Wyoming 82930  
 Phone No. (307) 789-4545 Fax 307-789-5722

