

**LEGEND:**

PROPOSED LOCATION



**ConocoPhillips Company**

**TEBO #28-1H**  
**SECTION 28, T4S, R64W, 6th P.M.**  
**660' FSL 60' FWL**




**Uintah Engineering & Land Surveying**  
 85 South 200 East Vernal, Utah 84078  
 (435) 789-1017 \* FAX (435) 789-1813

**ACCESS ROAD**  
**MAP**

**09 20 12**  
 MONTH DAY YEAR

SCALE: 1:100,000 DRAWN BY: J.L.H. REVISED: 10-12-12



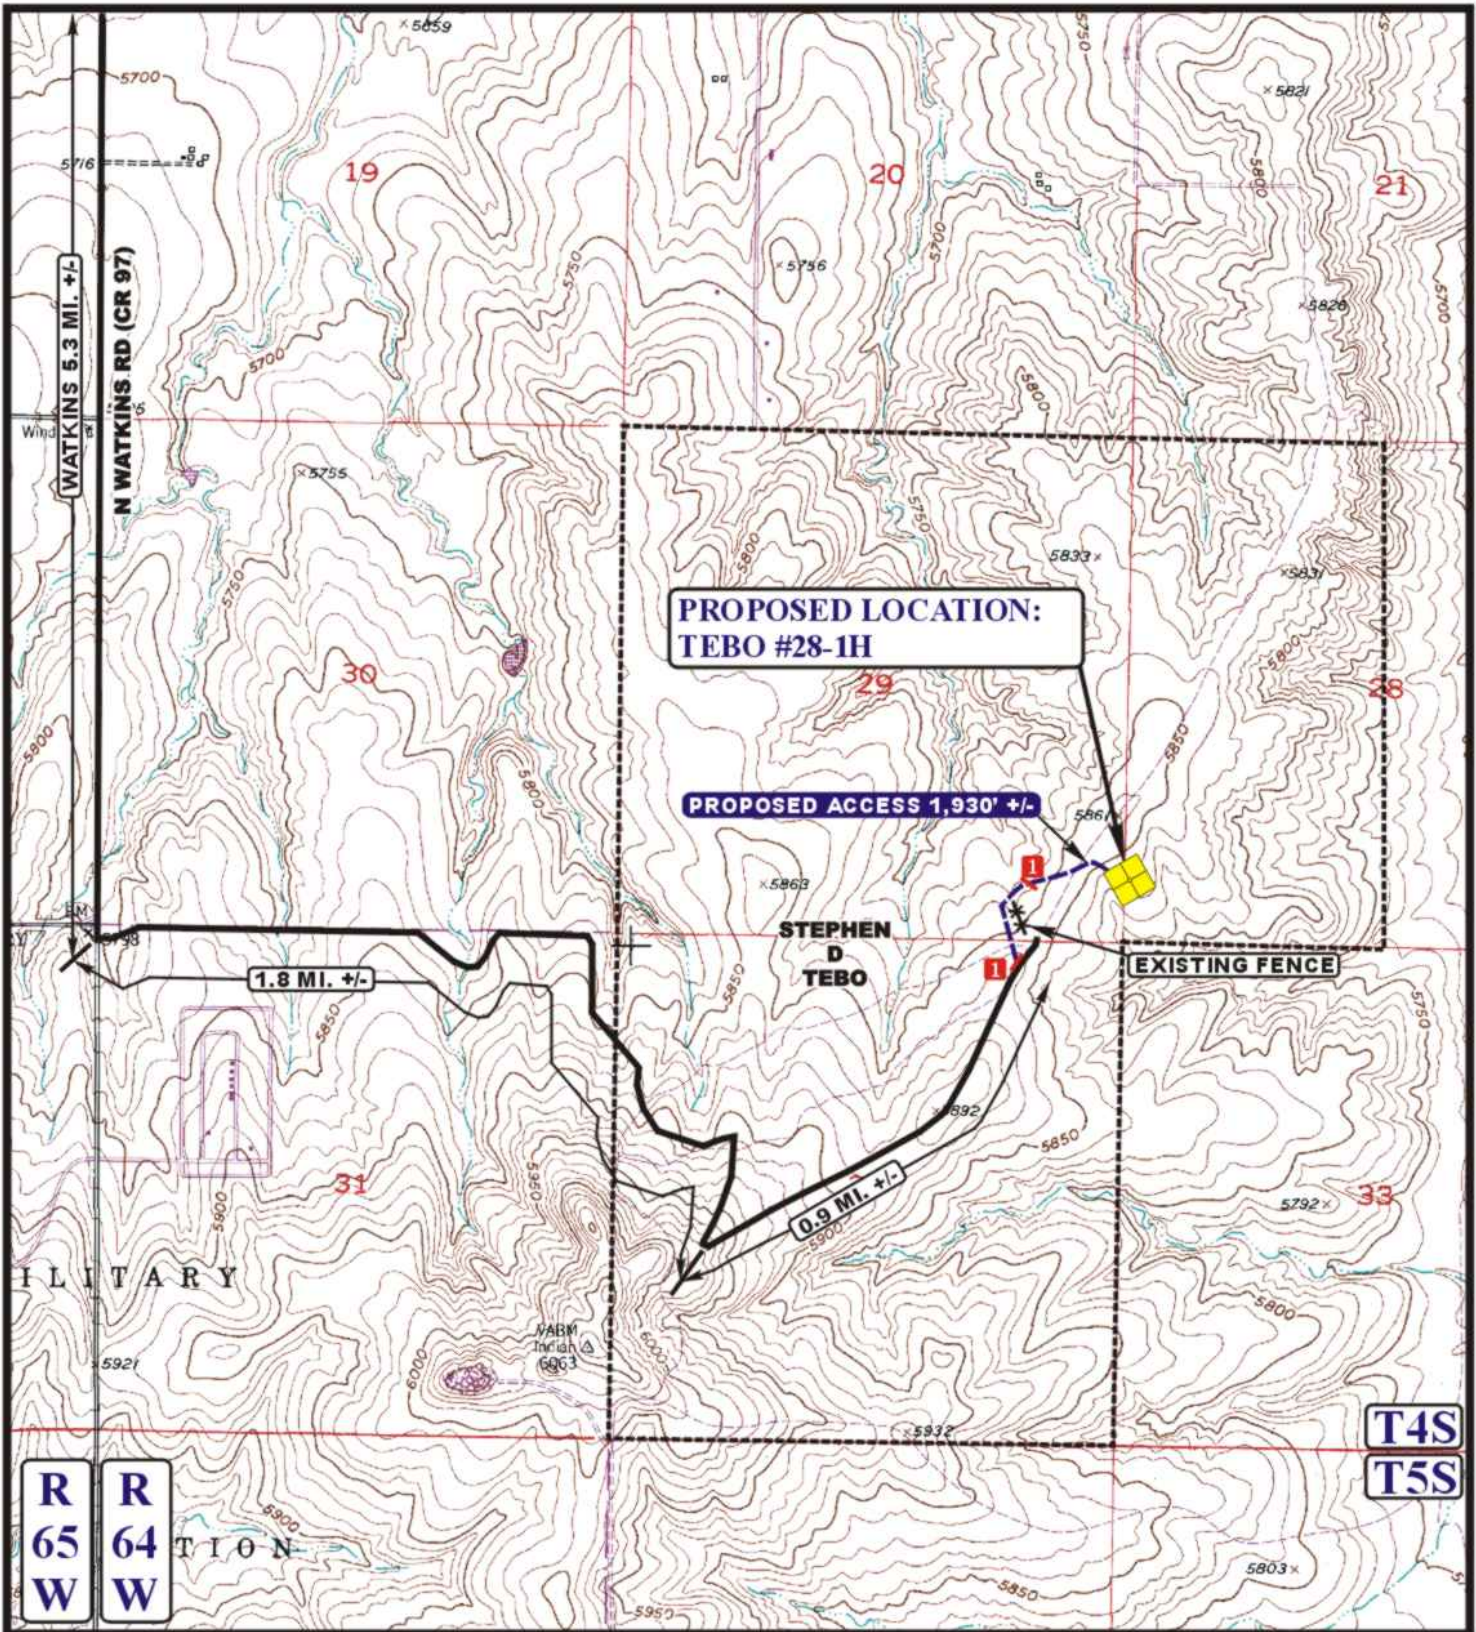

**R**  
**65**  
**W**

**R**  
**64**  
**W**

**T4S**  
**T5S**

**LEGEND:**

- EXISTING ROAD
- - - - - PROPOSED ACCESS ROAD
- \* \* \* \* \* EXISTING FENCE
- 1** 18" CMP REQUIRED

**ConocoPhillips Company**

**TEBO #28-1H**  
**SECTION 28, T4S, R64W, 6th P.M.**  
**660' FSL 60' FWL**

**U&L S** **Utah Engineering & Land Surveying**  
85 South 200 East Vernal, Utah 84078  
(435) 789-1017 \* FAX (435) 789-1813

**ACCESS ROAD**  
**MAP**

<b>09</b>	<b>20</b>	<b>12</b>
MONTH	DAY	YEAR

SCALE: 1" = 2000' DRAWN BY: J.L.H. REVISED: 10-12-12

**B**  
**TOPO**

