


Section 32  
T. 7 S., R 96 W.

0 120  
GRAPHIC SCALE IN FEET  
1 INCH = 120 FEET

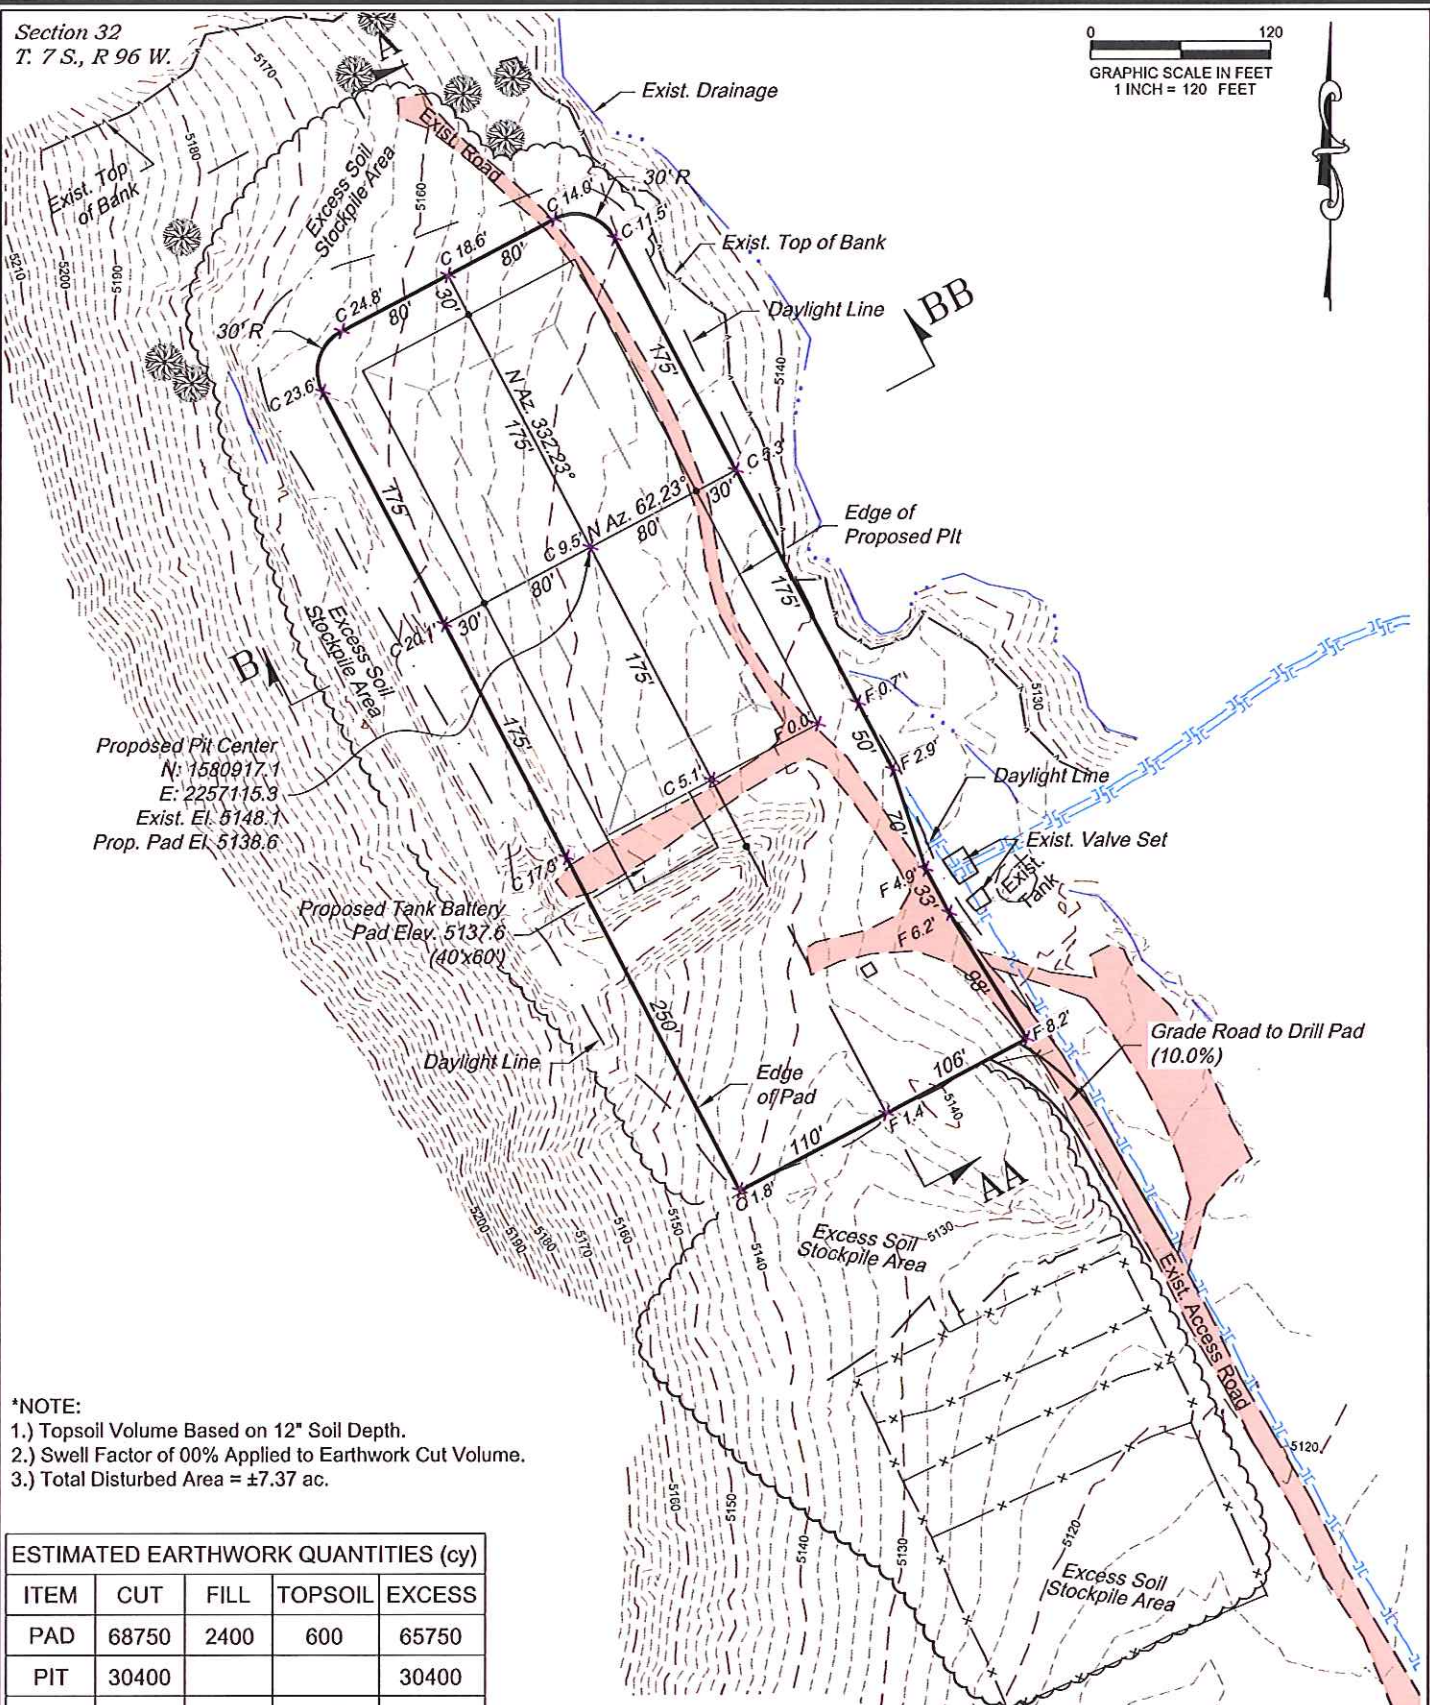

**\*NOTE:**

- 1.) Topsoil Volume Based on 12" Soil Depth.
- 2.) Swell Factor of 00% Applied to Earthwork Cut Volume.
- 3.) Total Disturbed Area = ±7.37 ac.

**ESTIMATED EARTHWORK QUANTITIES (cy)**

ITEM	CUT	FILL	TOPSOIL	EXCESS
PAD	68750	2400	600	65750
PIT	30400			30400
TOTALS	99150	2400	600	96150

136 East Third Street  
Rifle, Colorado 81650  
Ph. (970) 625-2720  
Fax (970) 625-2773




**BOOKCLIFF**  
Survey Services, Inc.

SCALE: 1" = 120'  
DATE: 2/26/13  
PLAT: 1 of 4  
PROJECT: Valley  
DFT: cws

Construction Plan Prepared for:  
**WPXENERGY** WPX Energy Rocky Mountain, LLC

Smith Gulch 31-32-796 - Plat 1  
**CONSTRUCTION LAYOUT**

Section 32  
T. 7 S., R 96 W.

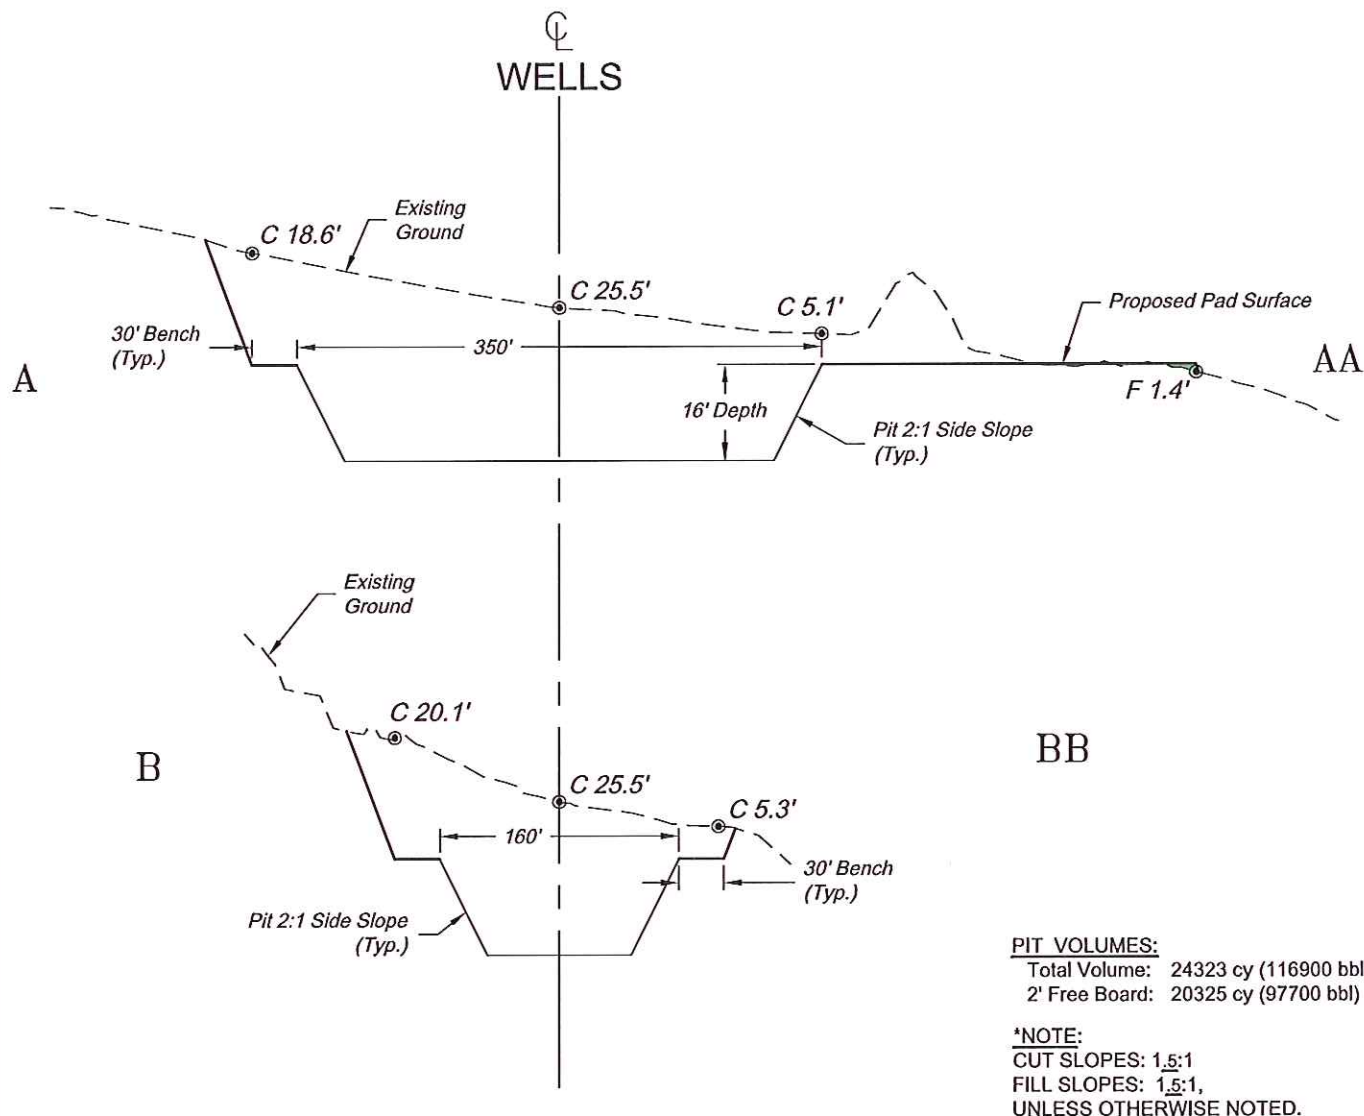

SCALE: Horiz.: 1" = 120'  
Vert.: 1" = 30'

Construction Plan Prepared for:  
**WPXENERGY** WPX Energy Rocky Mountain, LLC

Smith Gulch 31-32-796 - Plat 2  
**CONSTRUCTION LAYOUT**  
**CROSS SECTIONS**

136 East Third Street  
Rifle, Colorado 81650  
Ph. (970) 625-2720  
Fax (970) 625-2773



SCALE: As Noted  
DATE: 2/26/13  
PLAT: 2 of 4  
PROJECT: Valley  
DFT: cws