

CONSTRUCTION LAYOUT DRAWING

1 of 2

VEGETATION:
GRASSLAND PASTURE

SURFACE USE:
GRAZING


PAD 357'X415' ELEV=4922.9'

DISTURBED AREA=4.6± ACRES

ESTIMATED DIRT QUANTITIES


CUTx10%	FILL	TOPSOIL	EXCESS
3,460	620	2,780	60

NOTE: VOLUMES IN CUBIC YARDS. TOPSOIL INCLUDED IN VOLUMES AT A DEPTH OF 6".

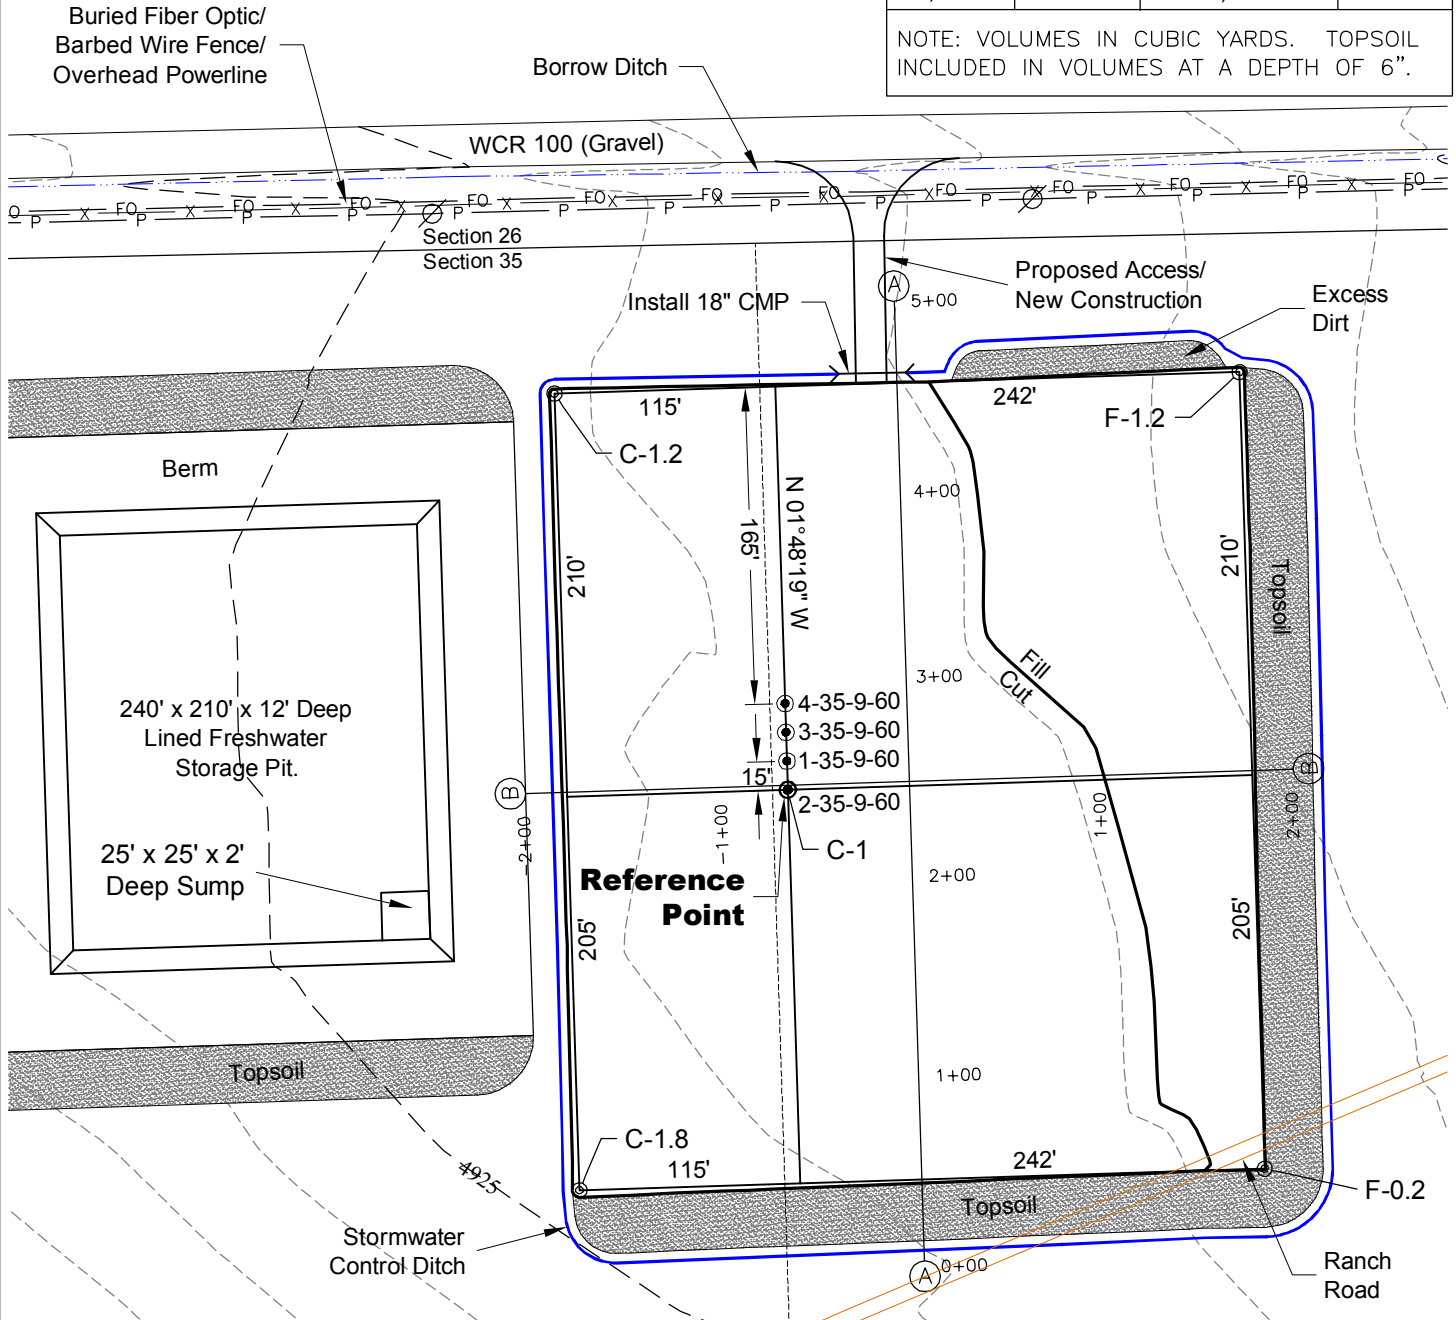

NOTE:
10% ALLOWANCE IS MADE FOR SOIL EXPANSION.

3/12/13

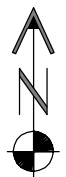

North

0 100 200

Graphic Scale in Feet
1" = 100'





LAND SURVEYING AND MAPPING
LAFAYETTE - WINTER PARK
Ph 303 666 0379 Fx 303 665 6320

CARRIZO NIOBRARA LLC
SHULL 1-35-9-60 PAD

NE1/4 NE1/4 SECTION 35 T9N R60W
6th PM WELD COUNTY COLORADO

CONSTRUCTION LAYOUT DRAWING

2 of 2

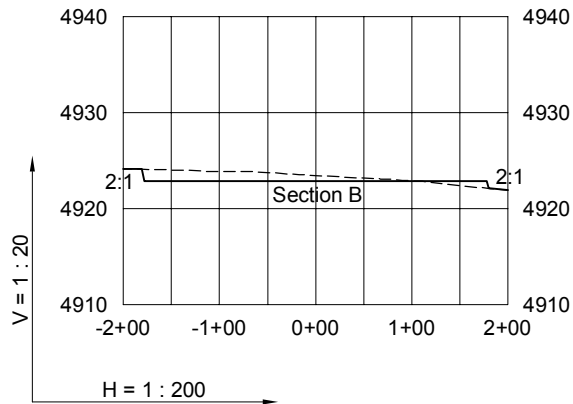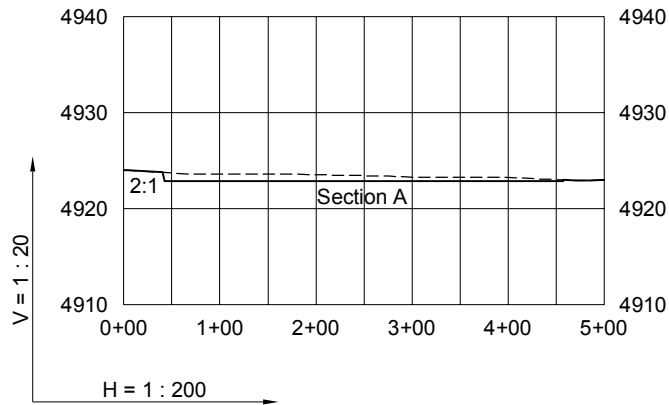

3/12/13

----- Existing Ground
 _____ Proposed Grade



CARRIZO NIOBRARA LLC
 SHULL 1-35-9-60 PAD

NE1/4 NE1/4 SECTION 35 T9N R60W
 6th PM WELD COUNTY COLORADO