


LOCATION DRAWING

WELLS RANCH AE20-66-1HN PAD

SECTION: 20
TOWNSHIP: 6N
RANGE: 62W

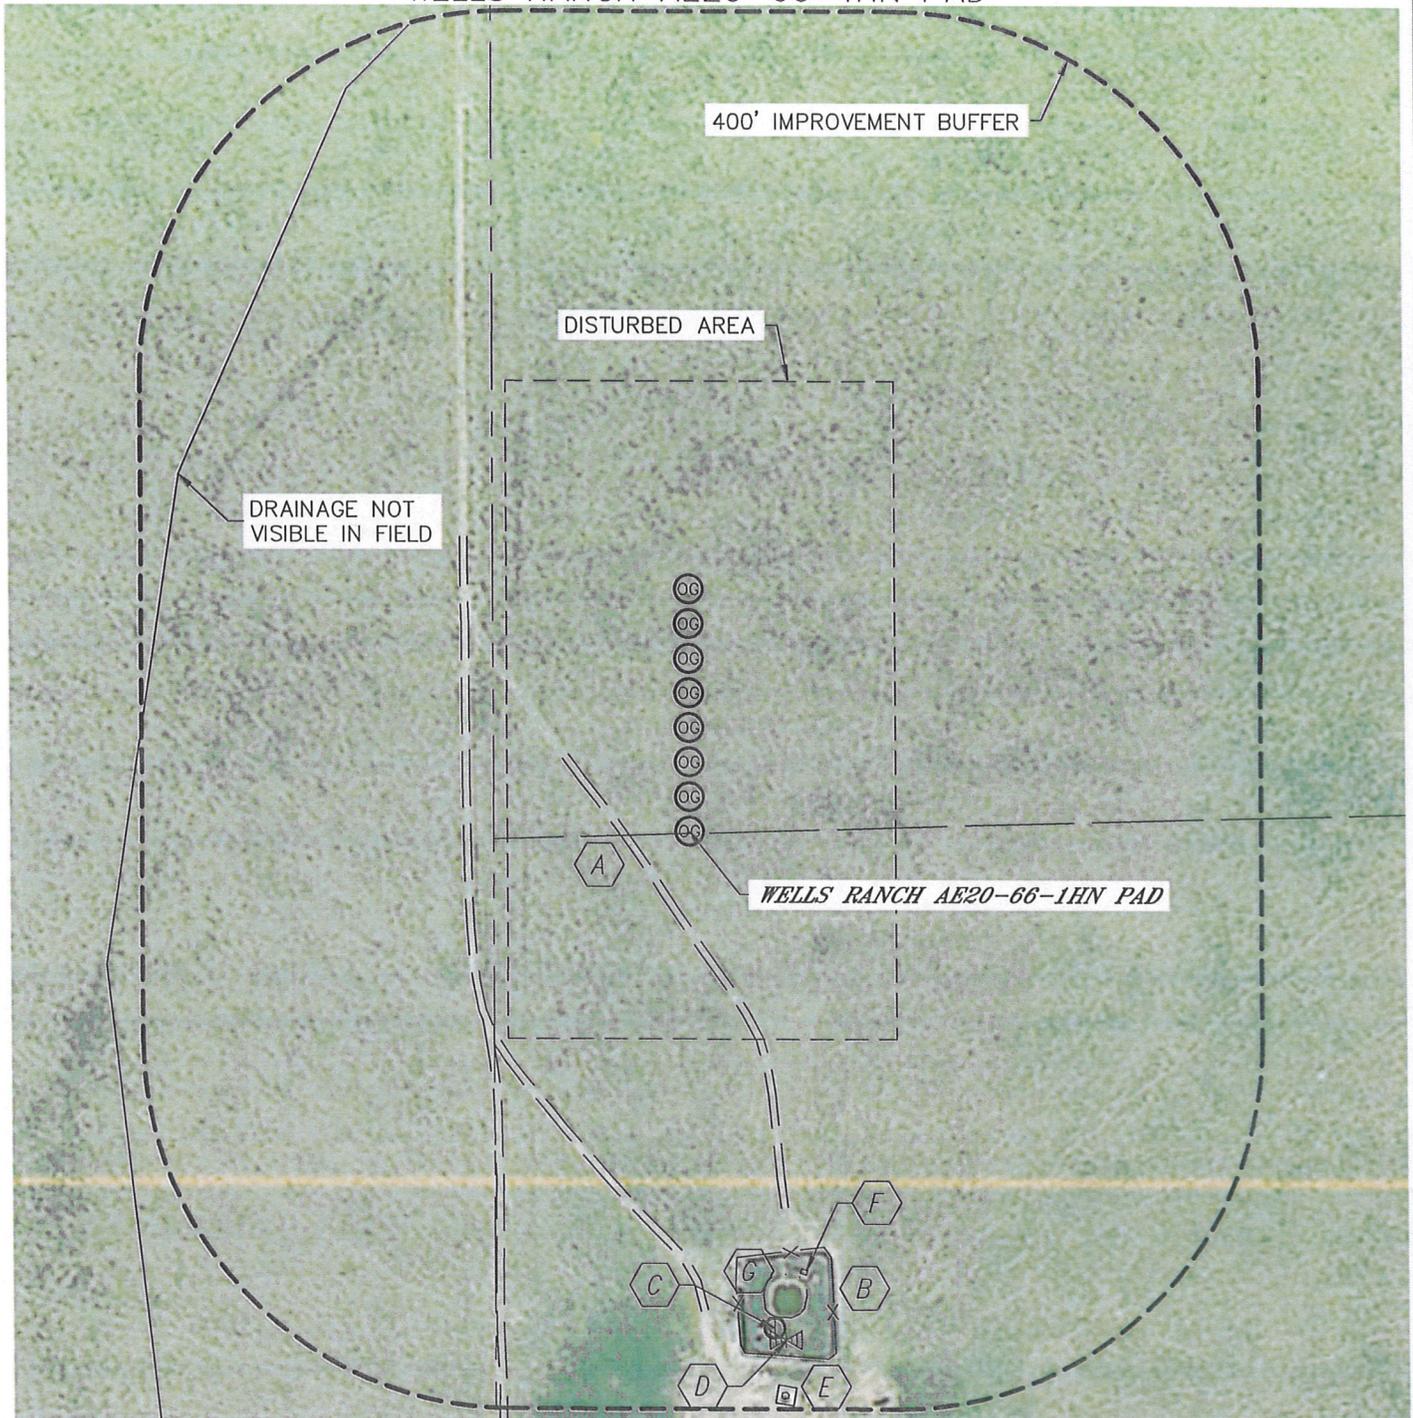

IMPROVEMENTS:

(MEASURED FROM PROPOSED WELLS RANCH AE20-66-1HN WELL LOCATION)

- | | | | |
|---|-------------------------------|---|---------------------------------------|
|  | FIELD ROAD 56' SW & 240' W |  | WATER TROUGH WITH CONCRETE PAD 606' S |
|  | TIRE WALL/FENCE 464' S |  | WINDMILL WITH CONCRETE PAD 448' S |
|  | IRRIGATION WELL PUMP 545' S |  | WATER TANK 489' S |
|  | IRRIGATION WATER VALVE 560' S | | |

NEAREST: BUILDING 5280'+, PUBLIC ROAD 1310' N (CR 68),
ABOVE GROUND UTILITY 5280'+, RAILROAD 5280'+, PROPERTY LINE 215' W

