

CONSTRUCTION LAYOUT DRAWING

1 of 2

VEGETATION:
DRY LAND PASTURE

SURFACE USE:
GRAZING


PAD 357'X415' ELEV=5166.9'

DISTURBED AREA=5.3± ACRES

ESTIMATED DIRT QUANTITIES

CUTx10%	FILL	TOPSOIL	EXCESS
25,040	21,480	3,390	170

NOTE: VOLUMES IN CUBIC YARDS. TOPSOIL INCLUDED IN VOLUMES AT A DEPTH OF 6". PIT NOT INCLUDED IN TOTAL EXCESS.

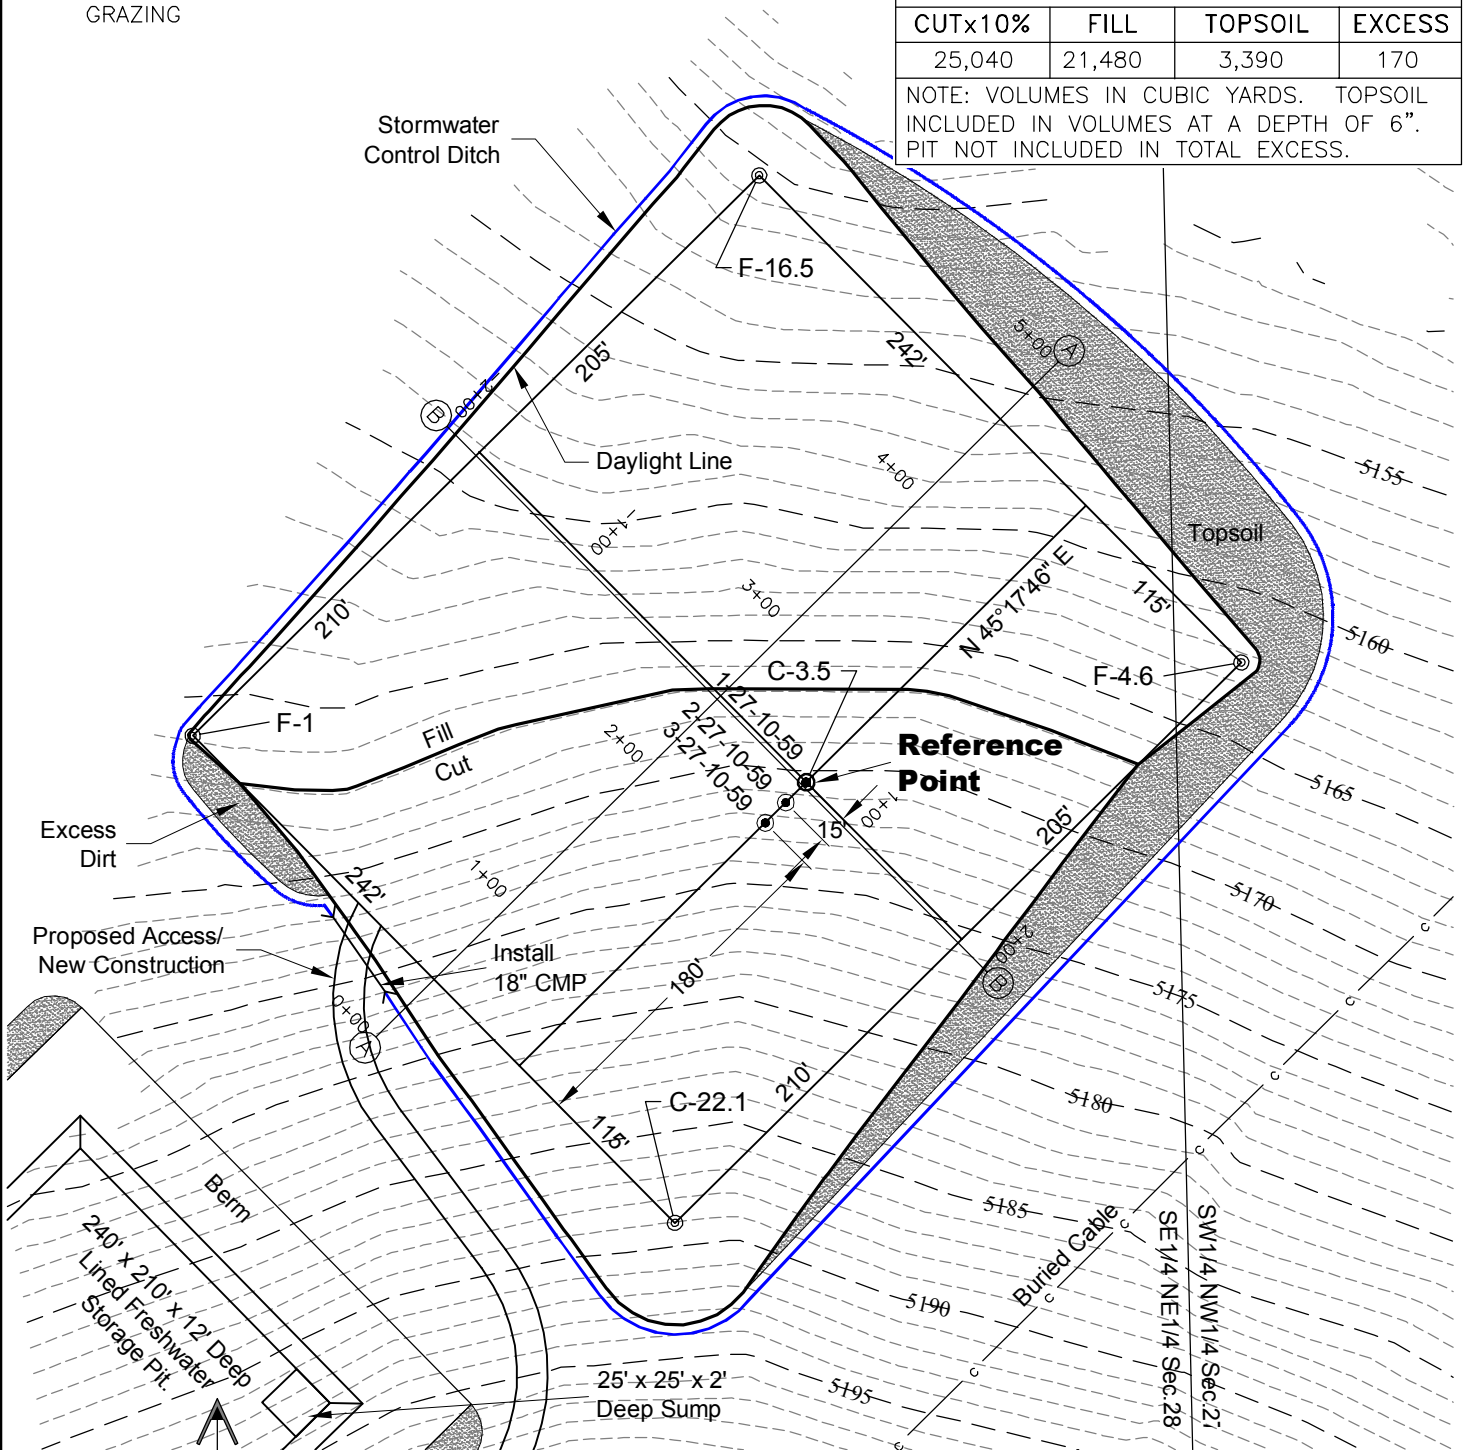

NOTE:
10% ALLOWANCE IS MADE FOR SOIL EXPANSION.

4/11/13

GEO SURV



LAND SURVEYING AND MAPPING
LAFAYETTE - WINTER PARK
Ph 303 666 0379 Fx 303 665 6320

CARRIZO NIOBRARA LLC
NELSON RANCHES 1-27-10-59 PAD

SE1/4 NE1/4 SECTION 28 T10N R59W
6th PM WELD COUNTY COLORADO

CONSTRUCTION LAYOUT DRAWING

2 of 2

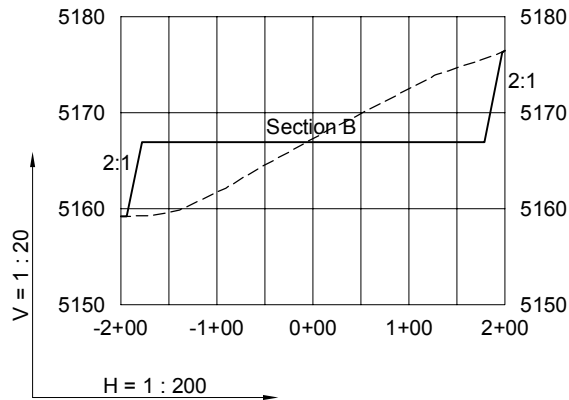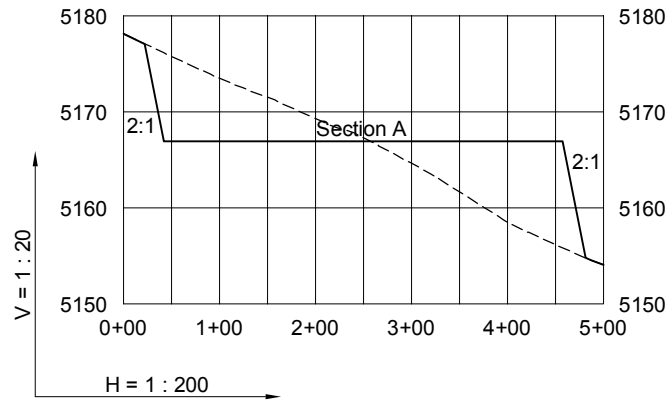

4/11/13

----- Existing Ground
 _____ Proposed Grade



CARRIZO NIOBRARA LLC
NELSON RANCHES 1-27-10-59 PAD

SE1/4 NE1/4 SECTION 28 T10N R59W
6th PM WELD COUNTY COLORADO