




PROPOSED P&A

WELL NAME: Walker 3-4
FIELD: Lay Creek
PROJECT AREA: SE/NE Sec. 3, T7N, R93W, 6pm
COUNTY/STATE: Moffat County, CO
RIG: _____

SPUD DATE: _____ API# 05-081-07098
COMP DATE: _____ AFE# _____
ID DATE: _____ WELL CODE _____

KB: 11.00' GL: 6,853.0'

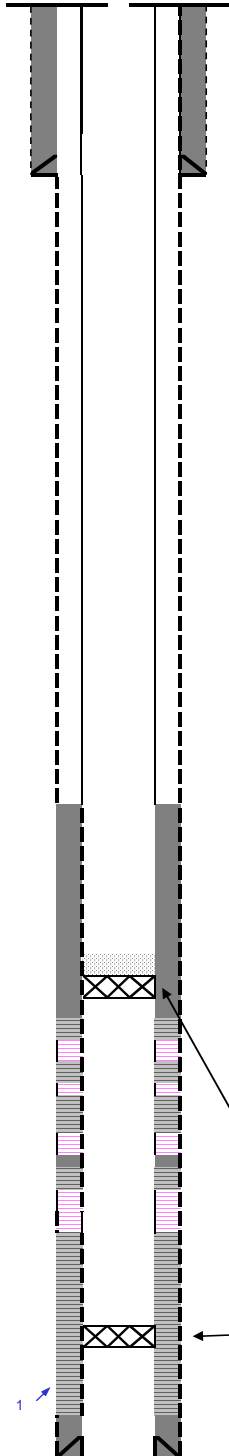

SURFACE CASING:

DEPTH: 467' SIZE: _____ WT: _____ GRADE: _____ BIT SIZE: _____
CEMENT: _____

INTERMEDIATE CASING:

DEPTH: _____ SIZE: _____ WT: _____ GRADE: _____ BIT SIZE: _____
CEMENT: _____

PRODUCTION CASING:

DEPTH: 4,273' SIZE: _____ WT: _____ GRADE: _____ BIT SIZE: _____
CEMENT: _____

TUBING:

DEPTH: _____ SIZE: _____ WT: _____ GRADE: _____ Packer: _____
ARTIFICIAL LIFT: _____ ON-OFF: _____ PROFILE: _____ DEPTH: _____

COMPLETION:

STAGE	PERFS SPF/SHOTS	HOLES	RATE BPM	ACID (gal)	Total Fluid Vol (gal)	N2 scf	20/40 (lb)
2	1/7/03 3488-3493 1 Gun						
2	1/7/03 3552-3565 1 Gun						
2	1/7/03 3605-3607 1 Gun						
2	1/7/03 3666-3686 2 Guns						
1	10/11/02 3488-3492 1 Gun						
1	10/11/02 3552-3554 1 Gun						
1	10/11/02 3562-3565 3 Guns						
1	10/11/02 3681-3686, 3666-3675 2 guns						
1	10/11/02 3686-3900 4 Guns						
1	10/11/02 4061-4114 5 Guns						
		330					

CIBP @3309' w/1.5sks cmt on top.

CIBP @4030'

TD: 4273