


# LOCATION DRAWING

## CROW CREEK STATE AD31-79HN PAD

SECTION: 36  
TOWNSHIP: 7N  
RANGE: 63W

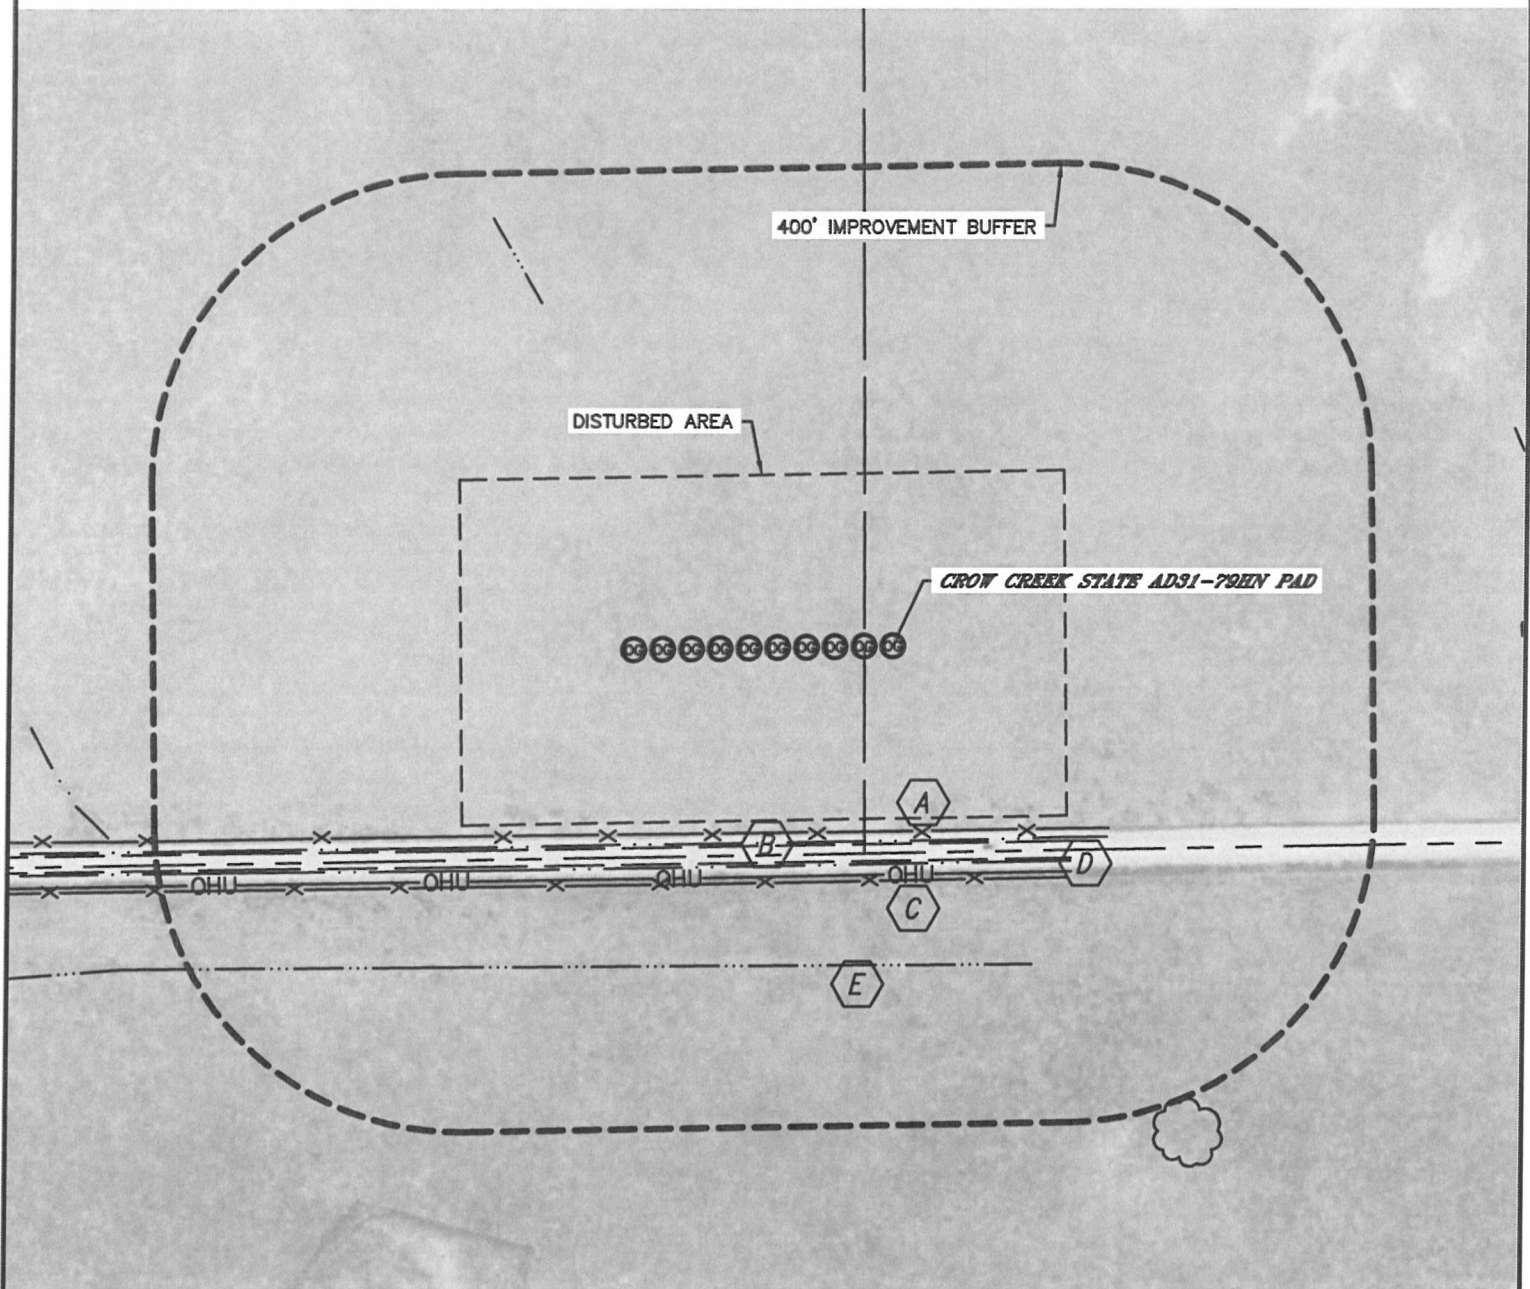


### IMPROVEMENTS:

(MEASURED FROM THE PROPOSED CROW CREEK STATE AD31-79HN LOCATION)

- A** FENCE 242' & 306' S
- B** COUNTY ROAD 74 258' S
- C** OVERHEAD UTILITY 298' S
- D** BARROW DITCH 254' & 284' S
- E** DRAINAGE 416' S, 642' NW

NEAREST: BUILDING 2500' NE (DWELLING), PUBLIC ROAD 258' S (CR 74),  
ABOVE GROUND UTILITY 298' S, RAILROAD 5280'+, PROPERTY LINE 270' S

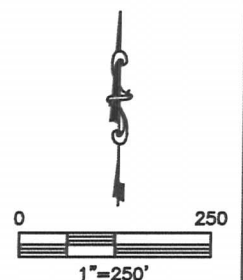

DATE: 11/09/2012  
PROJECT#: 2012141