


Section 1
T. 6 S., R. 96 W.

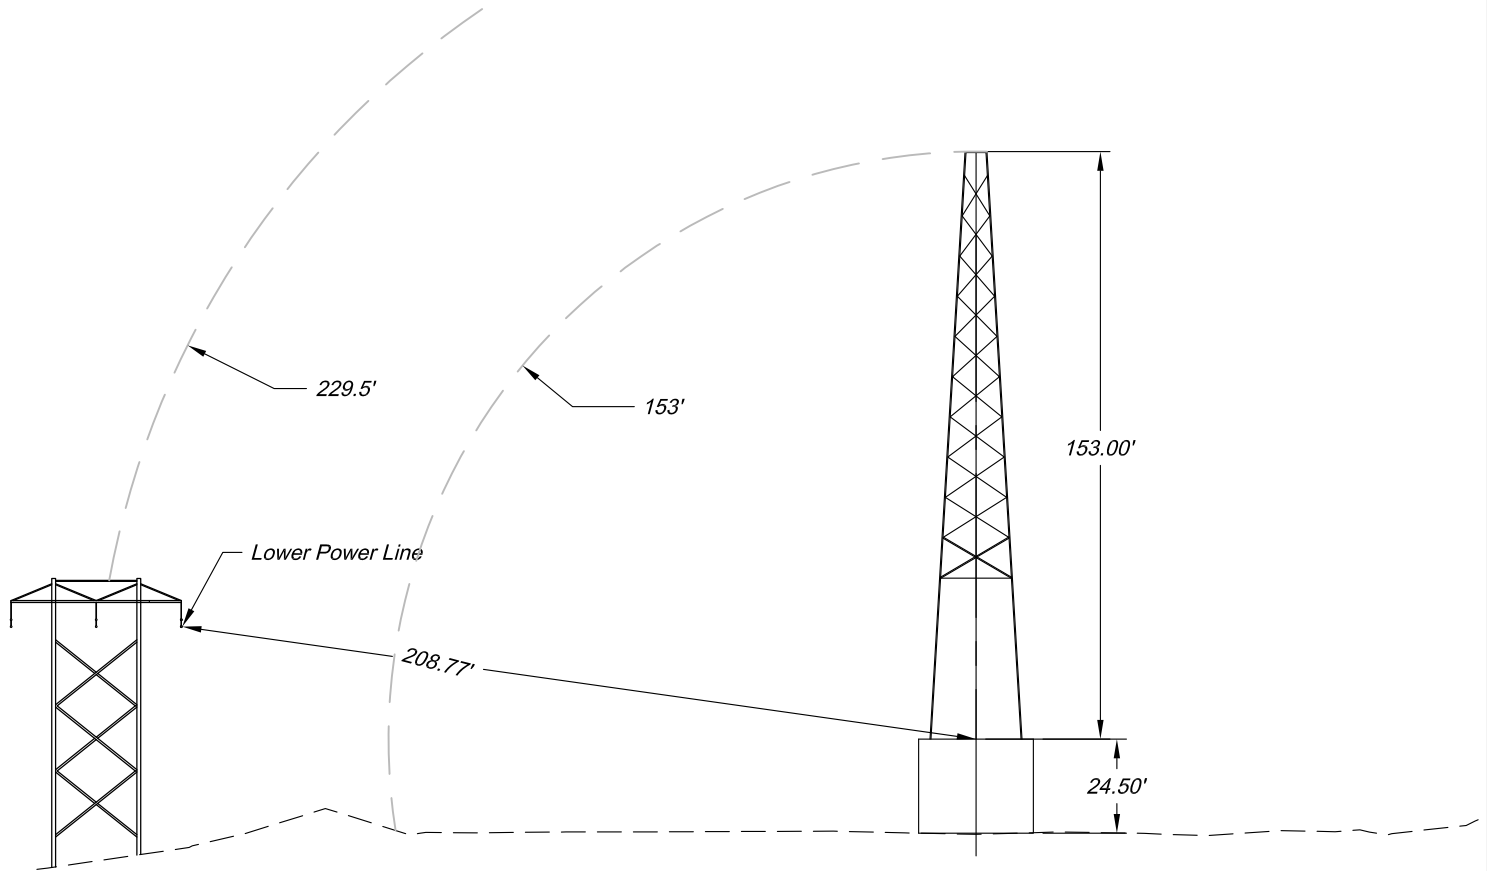

Scale: Horiz.: 1" = 50'
Vert. : 1" = 50'

Rev.: 3/13/13

136 East Third Street
Rifle, Colorado 81650
Ph. (970) 625-2720
Fax (970) 625-2773



SCALE: As Noted
DATE: 3/7/13
PLAT: 1 of 1
PROJECT: Valley
DFT: cs

Construction Plan Prepared for:
WPXENERGY WPX Energy Rocky Mountain, LLC

GM 245-1 Drill Pad
DRILL RIG LAYOUT