


LOCATION DRAWING

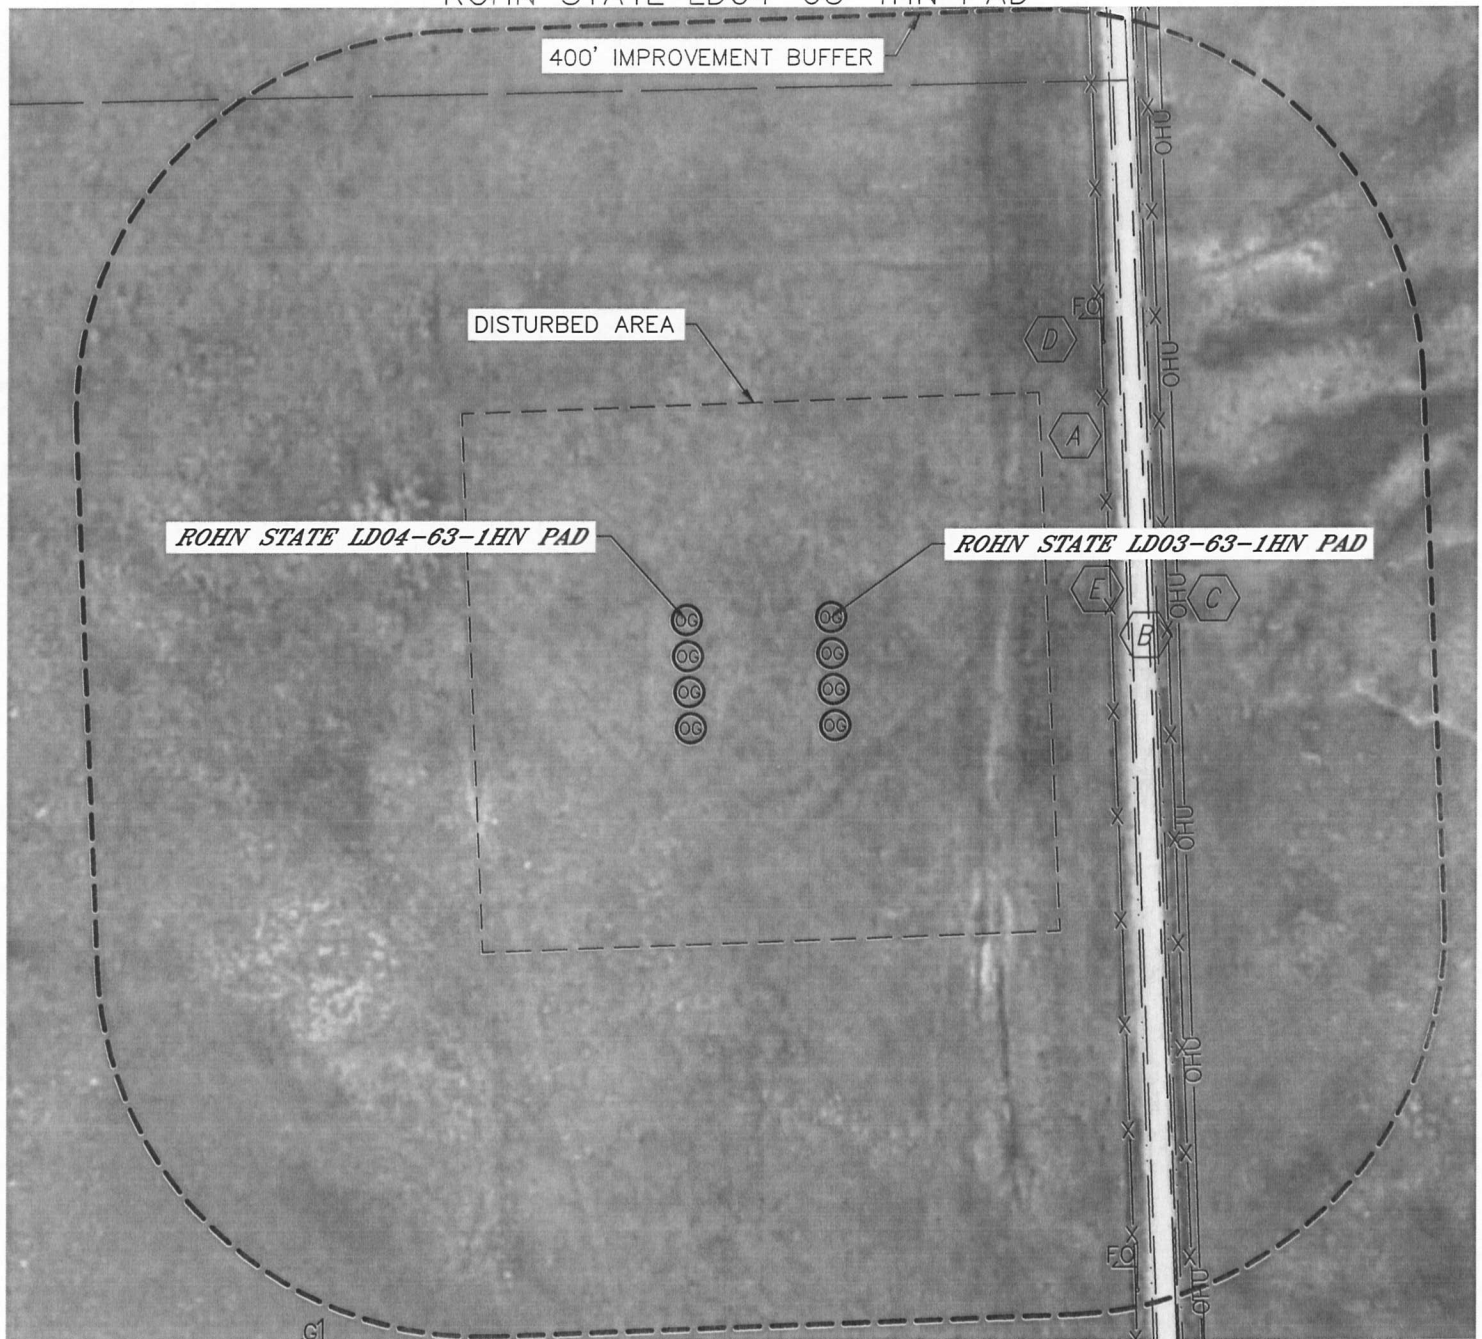



ROHN STATE LD03-63-1HN PAD,
ROHN STATE LD04-63-1HN PAD


SECTION: 4
TOWNSHIP: 9N
RANGE: 58W



IMPROVEMENTS:

(MEASURED FROM THE PROPOSED ROHN STATE LD03-63-1HN WELL LOCATION)

-  FENCE 291' & 350' E
-  COUNTY ROAD 127 312' E
-  OVERHEAD UTILITY LINE 361' E
-  FIBER OPTIC MARKER 402' NE, 772' SE
-  BARROW DITCH 309' & 338' E

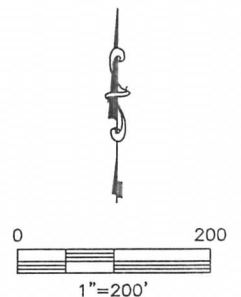

NEAREST: BUILDING 5280'+, PUBLIC ROAD 312' E (CR 127),
ABOVE GROUND UTILITY 361' E, RAILROAD 5280'+, PROPERTY LINE 330' E

DATE: 1/22/2013
PROJECT#: 2012159