


LOCATION DRAWING

ROHN STATE LD03-67-1HN PAD,
ROHN STATE LD04-67-1HN PAD

SECTION: 4
TOWNSHIP: 9N
RANGE: 58W

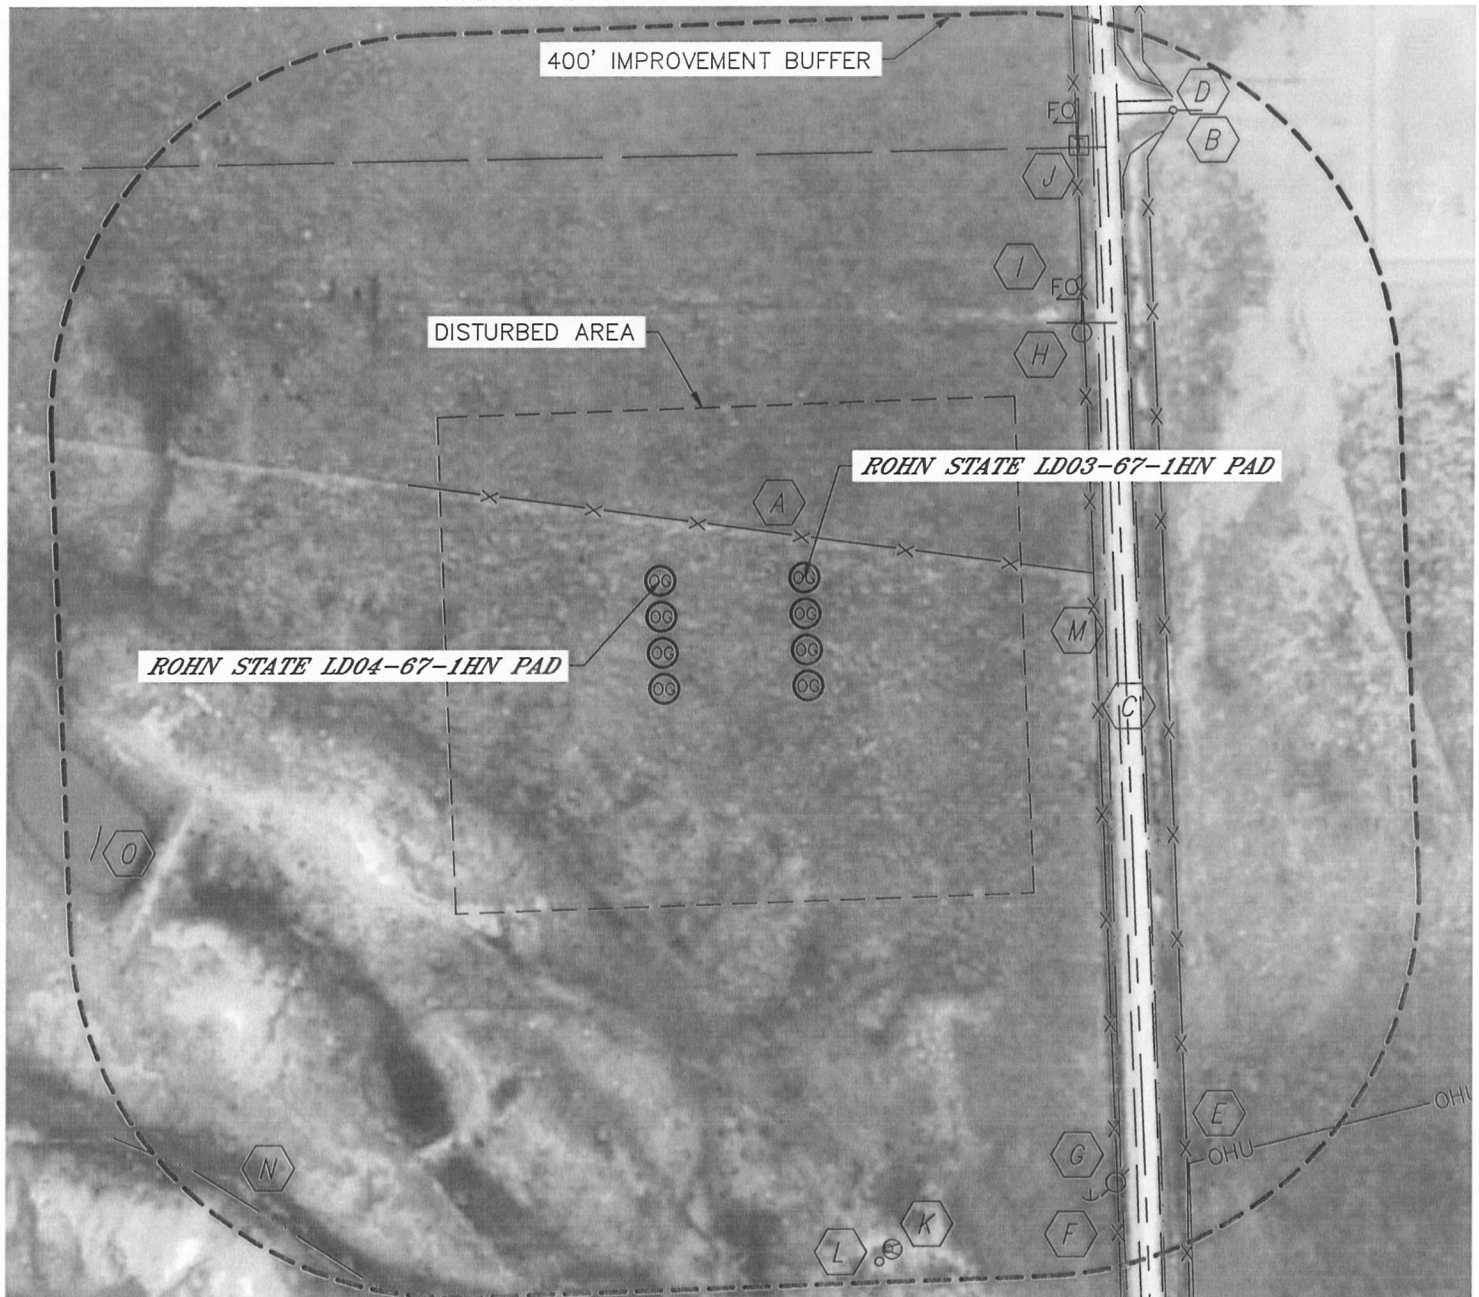


IMPROVEMENTS:

(MEASURED FROM THE PROPOSED ROHN STATE LD03-67-1HN WELL LOCATION)

- | | | |
|--|--|-------------------------------------|
| A FENCE 43' N, 300' & 367' E | G UTILITY POLE 710' SE | M BARROW DITCH 312' & 347' E |
| B GATE 619' NE | H SIGN 391' NE | N SWALE 859' SW |
| C COUNTY ROAD 127 321' E | I FIBER OPTIC MARKER 391' & 532' NE | O LOW AREA 783' SW |
| D FIELD ACCESS ROAD 586' NE | J TELEPHONE PEDESTAL 532' NE | |
| E OVERHEAD UTILITY LINE 731' SE | K SPIGOT 707' S | |
| F GUY WIRE 707' SE | L WATER TANK 706 & 718' S | |

NEAREST: BUILDING 5280'+, PUBLIC ROAD 321' E (CR 127),
ABOVE GROUND UTILITY 731' SE, RAILROAD 5280'+, PROPERTY LINE 330' E

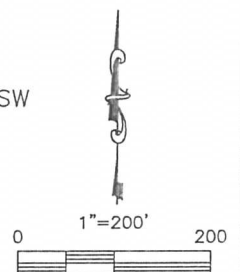

DATE: 1/22/2013
PROJECT#: 2012159