




LOCATION DRAWING






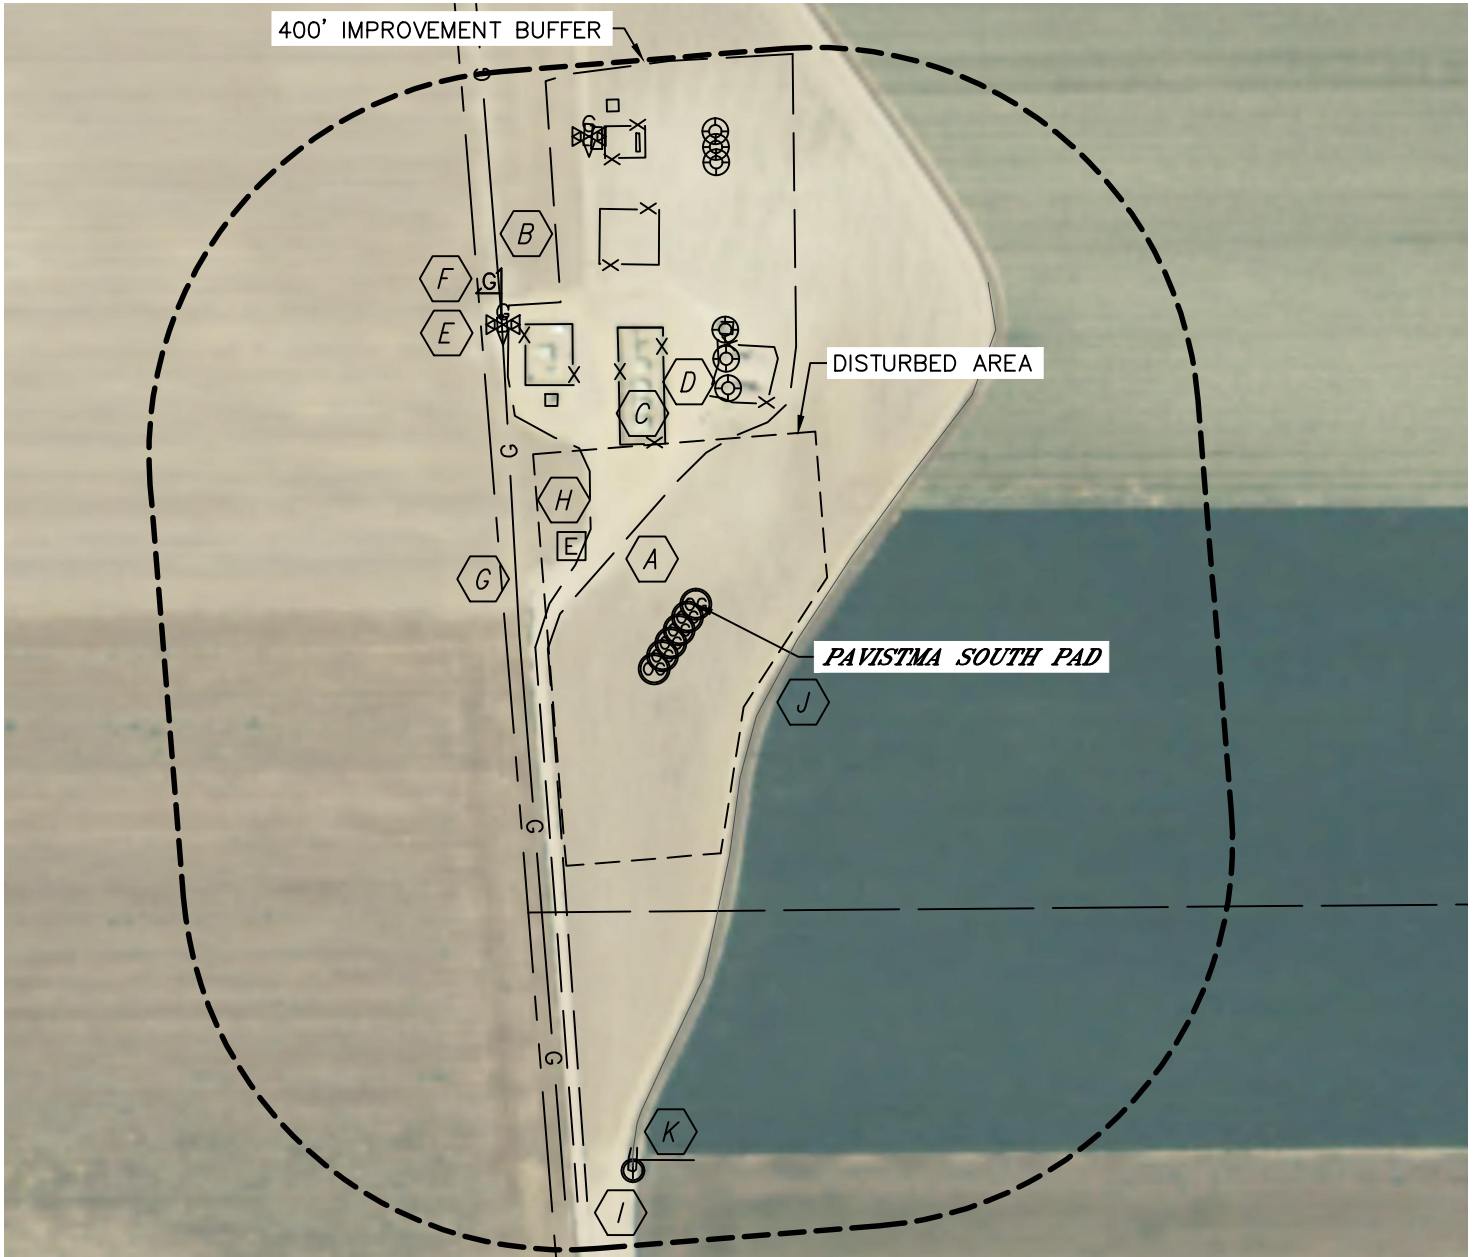





PAVISTMA SOUTH PAD


SECTION: 32
TOWNSHIP: 6N
RANGE: 67W

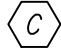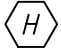

IMPROVEMENTS:

(MEASURED FROM THE PROPOSED PAVISTMA SOUTH 1 WELL LOCATION)

- | | | | |
|---|--|---|---------------------------|
|  A | ACCESS ROAD 99' NW |  F | GAS MARKER 362' NW |
|  B | EDGE OF GRAVEL 345' & 566' NW |  G | GAS LINE 185' W |
|  C | EX. O&G PRODUCTION EQUIPMENT 170', 214', 356', 468' & 520' N, 251' & 262' NW |  H | ELECTRIC PEDESTAL 143' NW |
|  D | EX. O&G WELL PAD 228' & 461' NE |  I | IRRIGATION WELL 594' SW |
|  E | GAS VALVE 354' & 500' NW |  J | EDGE OF FIELD 111' SE |
| | |  K | DITCH 570' SW, 579' S |

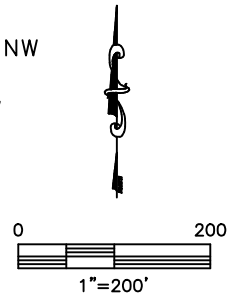

NEAREST: BUILDING 1280' NE (DWELLING), PUBLIC ROAD 1637' S (CR 62), ABOVE GROUND UTILITY 1747' S, RAILROAD 5280'+ SE, PROPERTY LINE 200' W

DATE: 2/26/2013
PROJECT#: 2011316