

Figure 1

BILL BARRETT CORPORATION
CONSTRUCTION LAYOUT DRAWINGS
FOR
DAVES 3-11-39-18 PAD
SECTION 11, T39N, R18W, N.M.P.M.

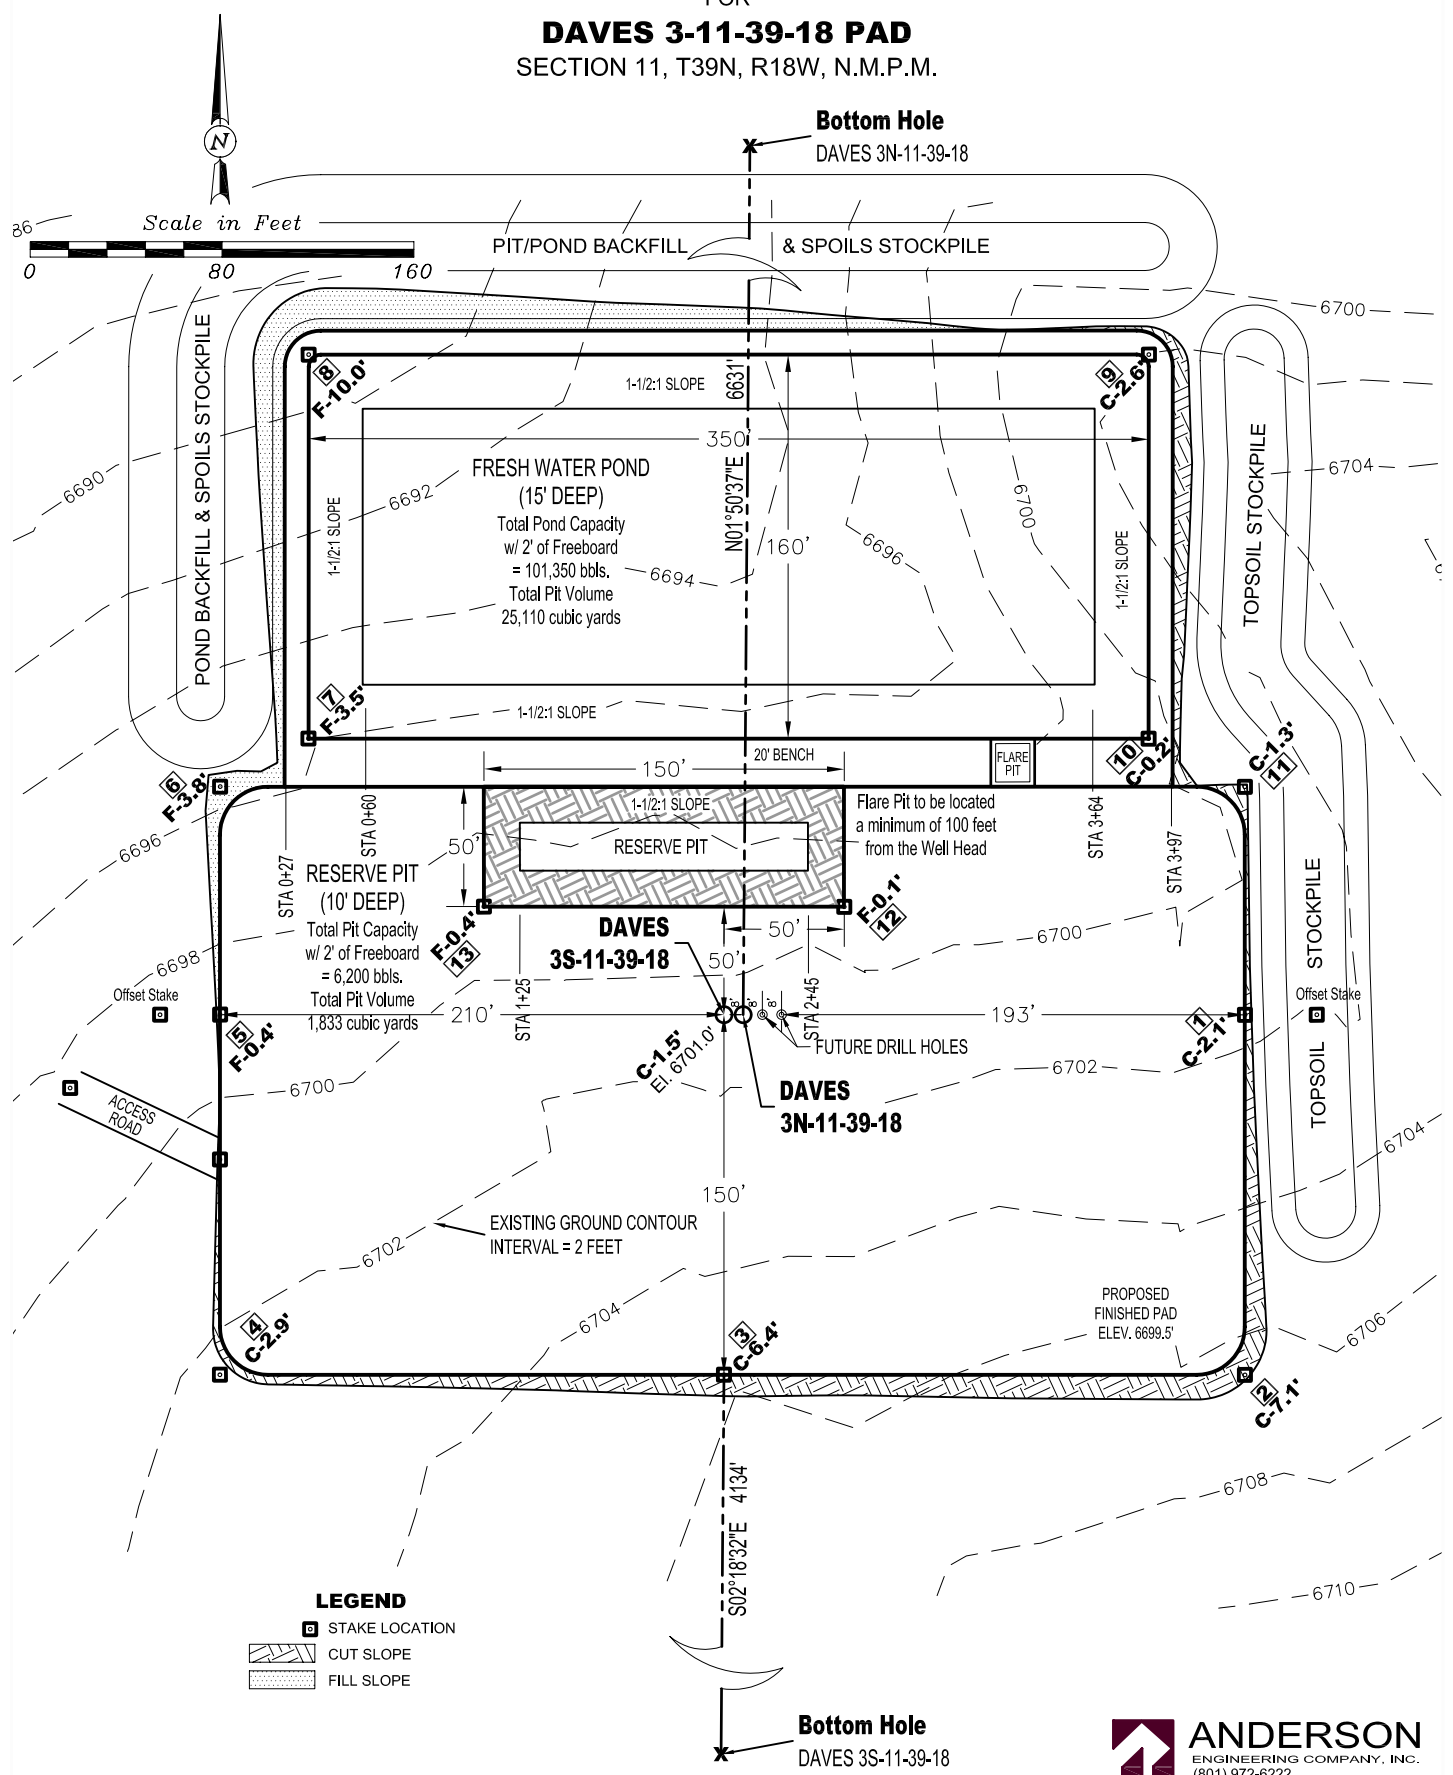


Figure 2


BILL BARRETT CORPORATION

CONSTRUCTION LAYOUT DRAWINGS

FOR

DAVES 3-11-39-18 PAD

SECTION 11, T39N, R18W, N.M.P.M.

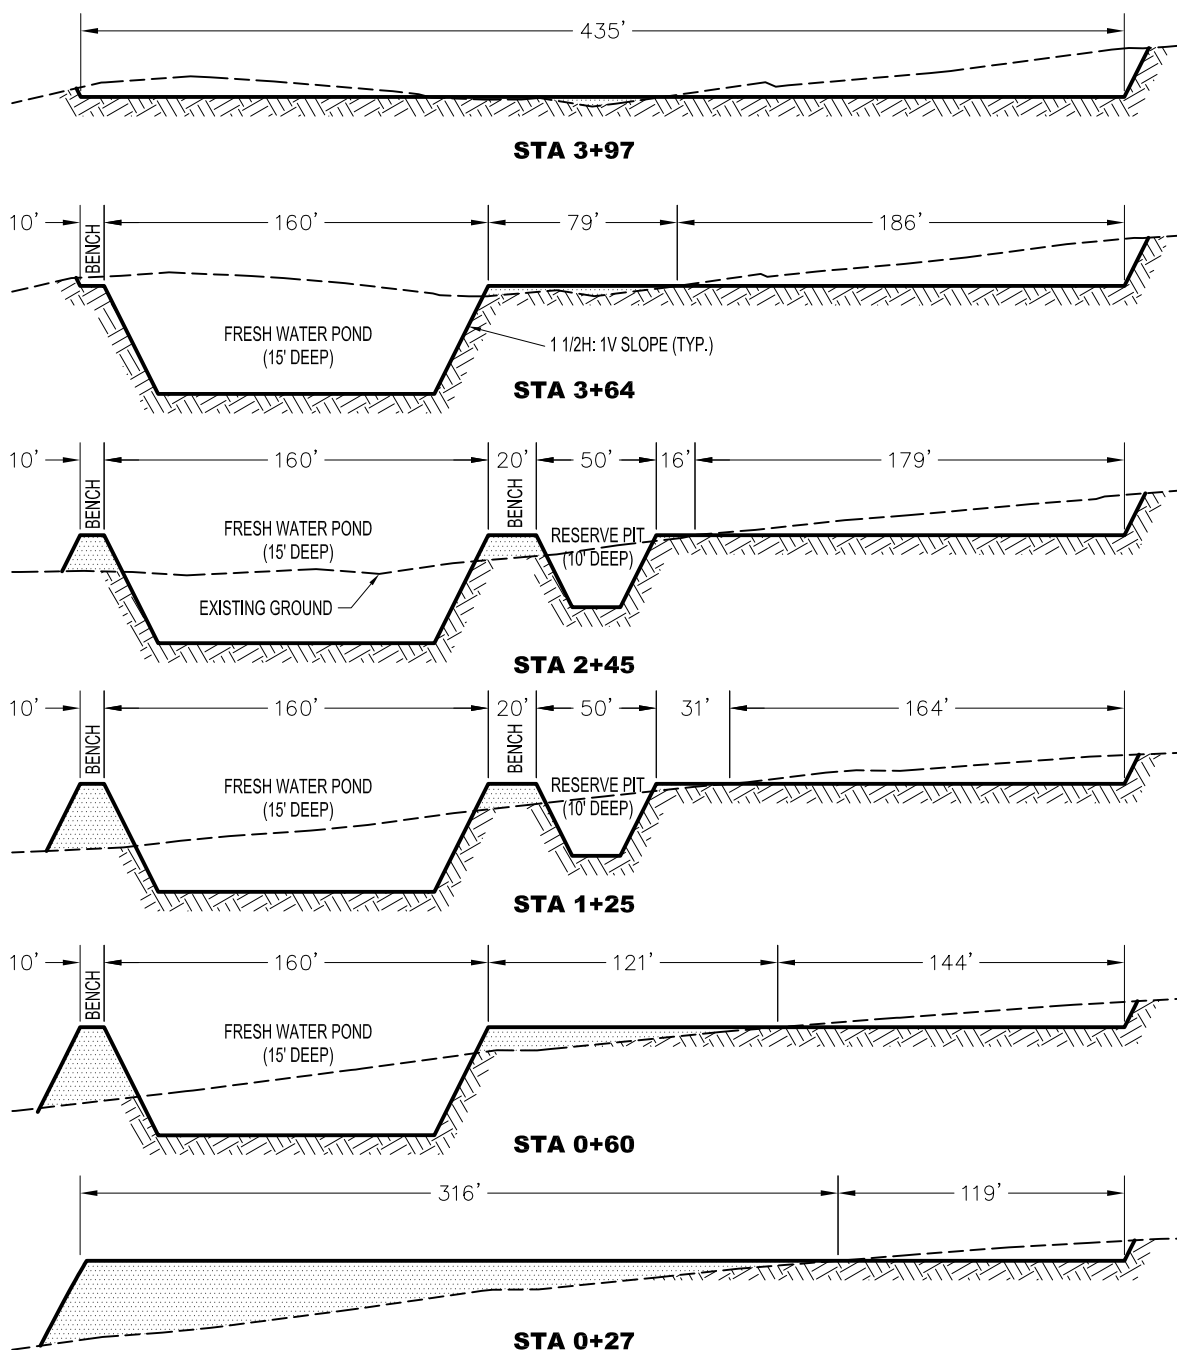

EARTHWORK QUANTITIES

TOPSOIL: 4704 cu. yds. (6" x 5.83 acres)

CUT VOLUME: 25381 cu. yds (excl. topsoil)

FILL VOLUME: 5626 cu. yds (Assumes 15% Shrink **4892 cu. yds. Neat Line)

EXCESS MATERIAL: 19755 cu. yds. (20488 cu. yds Neat Line)

DISTURBANCE AREAS

WELL PAD & PIT AREA: 4.27 AC. (5.83 AC. INCL. STOCKPILES)

ACCESS ROAD: 0.51 AC. (745' X 30')