

# LEGEND:

 PROPOSED LOCATION

ConocoPhillips Company

TEBO #29-2H

SECTION 28, T4S, R64W, 6th P.M.

1980' FNL 250' FWL



**Uintah Engineering & Land Surveying**  
85 South 200 East Vernal, Utah 84078  
(435) 789-1017 \* FAX (435) 789-1813




**ACCESS ROAD  
MAP**

<b>02</b>	<b>19</b>	<b>13</b>
MONTH	DAY	YEAR

SCALE: 1:100,000 DRAWN BY: J.L.H. REVISED: 00-00-00





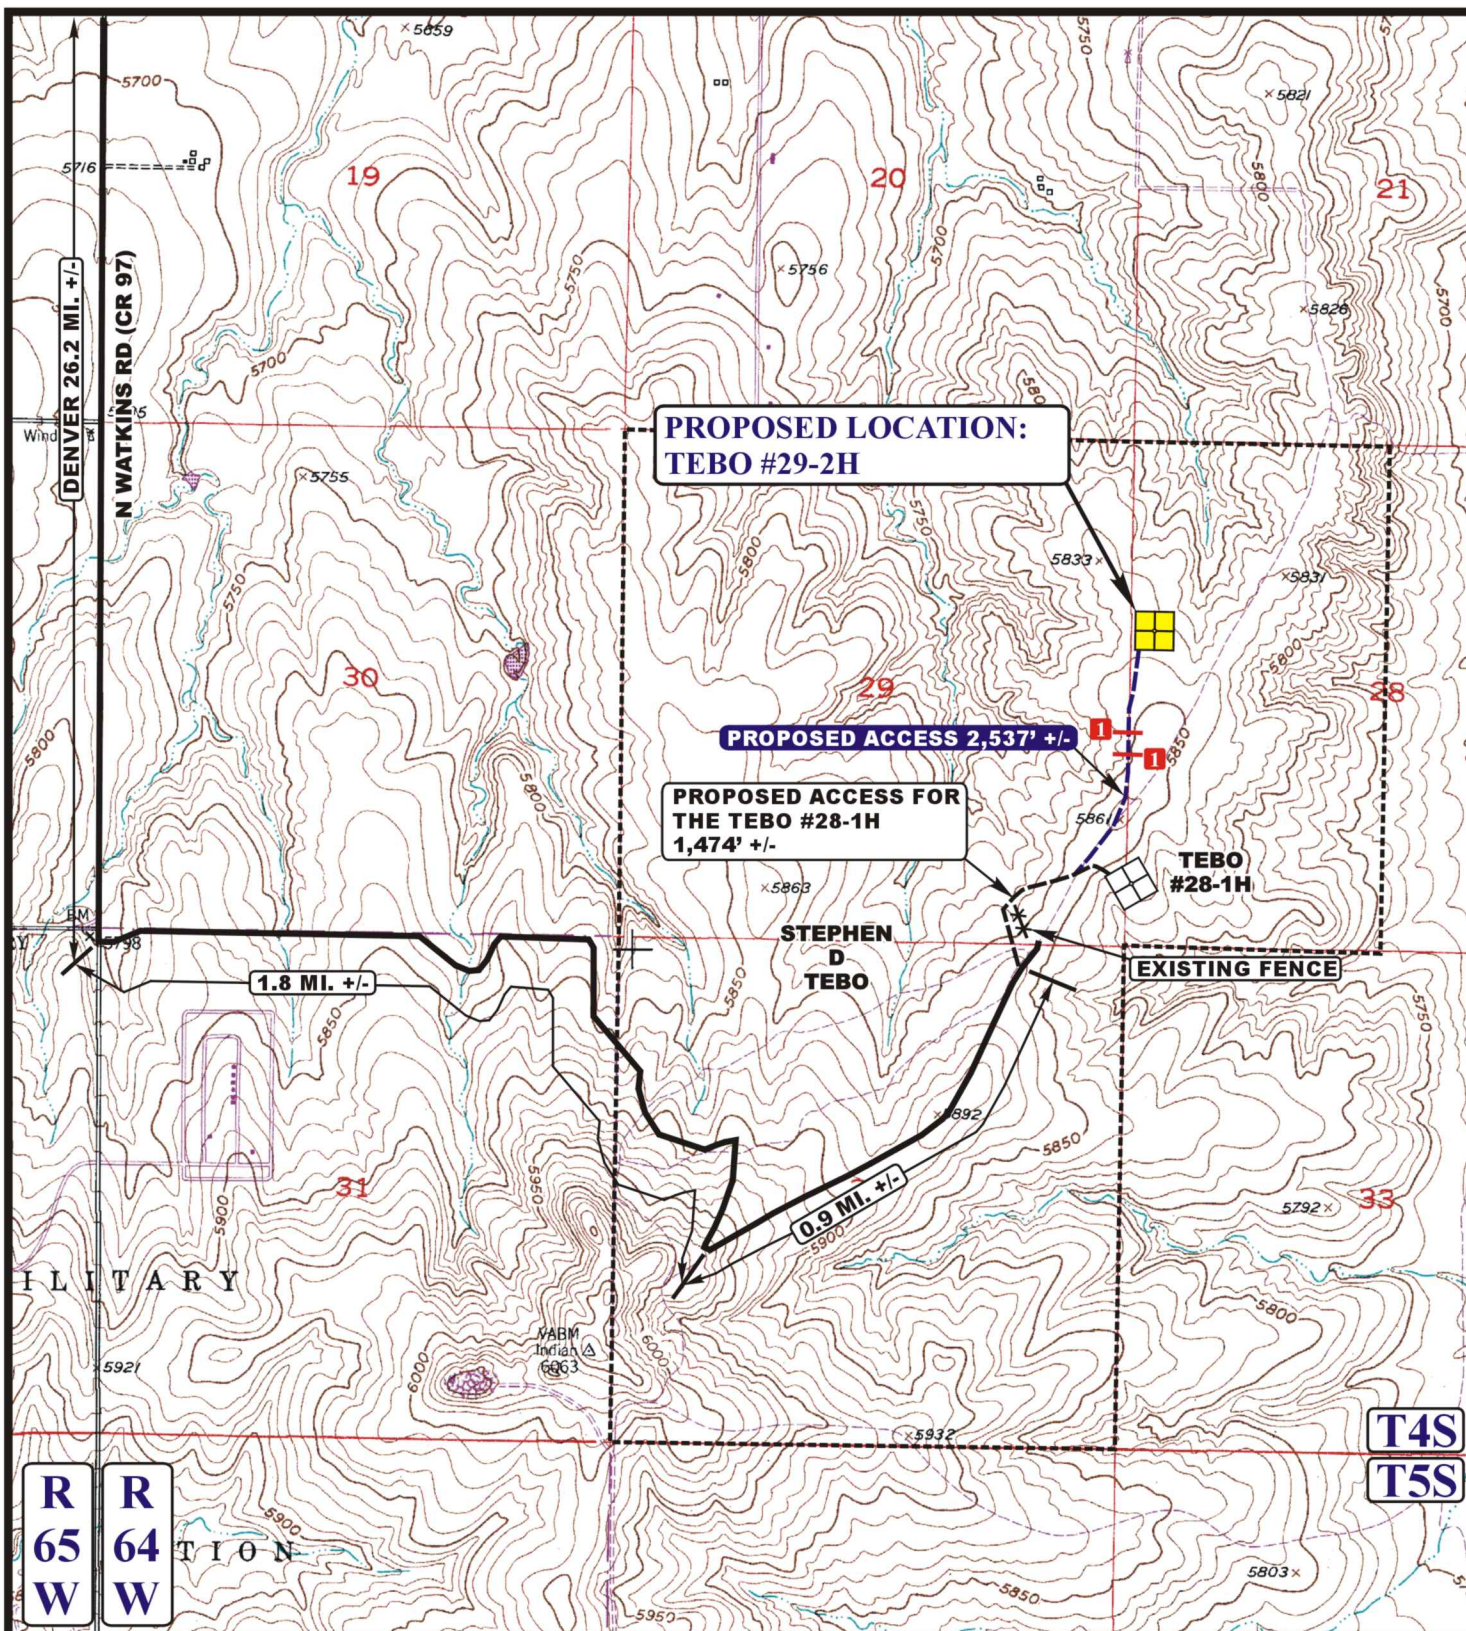

# **LEGEND:**

- EXISTING ROAD
- PROPOSED ACCESS ROAD
- EXISTING FENCE
- 18" CMP REQUIRED

**ConocoPhillips Company**

**TEBO #29-2H**  
**SECTION 28, T4S, R64W, 6th P.M.**  
**1980' FNL 250' FWL**



**Uintah Engineering & Land Surveying**  
 85 South 200 East Vernal, Utah 84078  
 (435) 789-1017 \* FAX (435) 789-1813



**ACCESS ROAD  
MAP**

**02 19 13**  
 MONTH DAY YEAR

SCALE: 1" = 2000' DRAWN BY: J.L.H. REVISED: 00-00-00

**B  
TOPO**