

**LEGEND:**

 PROPOSED LOCATION




**ConocoPhillips Company**

**TEBO #4-1H**  
**SECTION 4, T5S, R64W, 6th P.M.**  
**900' FSL 250' FWL**



**Utah Engineering & Land Surveying**  
 85 South 200 East Vernal, Utah 84078  
 (435) 789-1017 \* FAX (435) 789-1813

<b>ACCESS ROAD MAP</b>	<b>03</b>	<b>08</b>	<b>12</b>	<b>A TOPO</b>
	MONTH	DAY	YEAR	
SCALE: 1:100,000		DRAWN BY: J.L.G.		REV: 02-15-13 J.L.H.

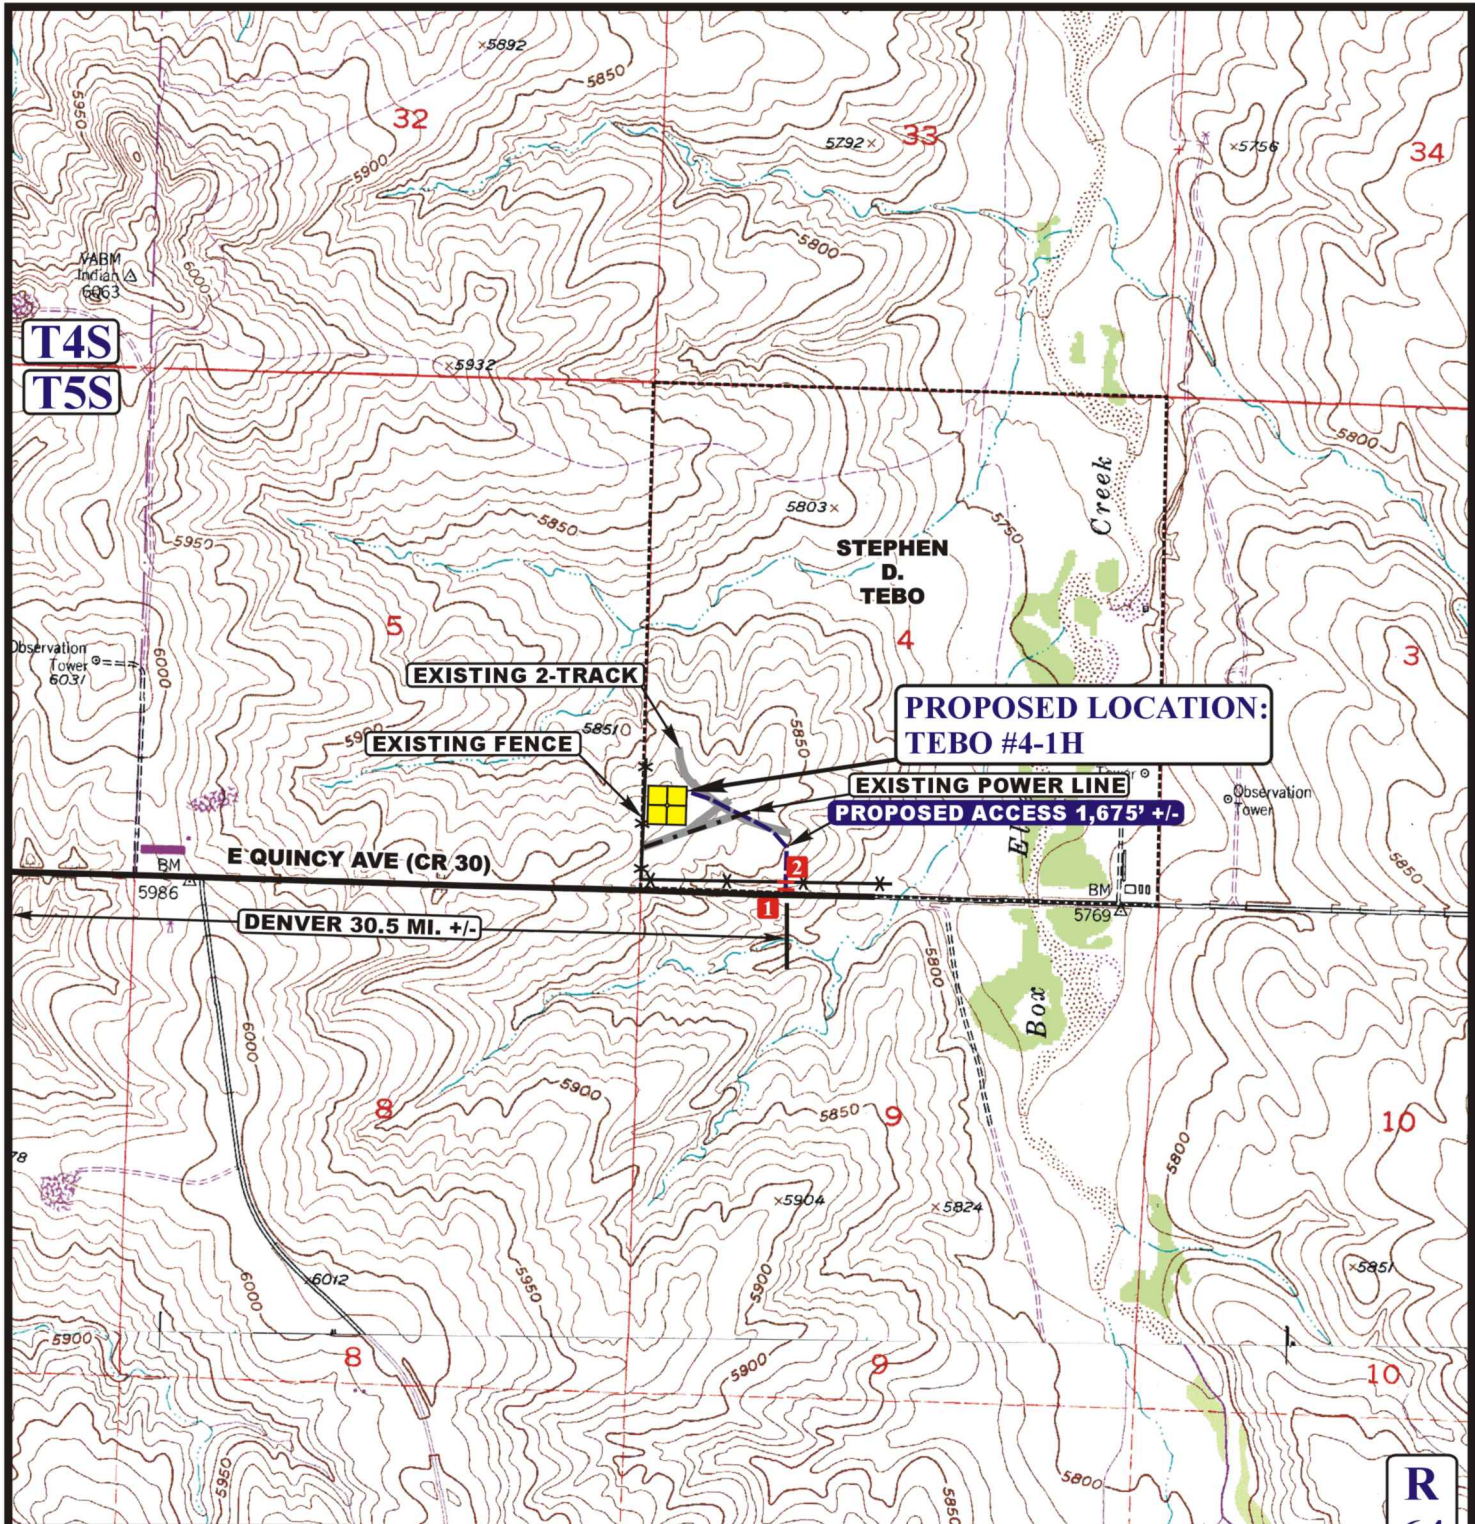

**LEGEND:**  
**1** 18" CMP REQUIRED  
**2** INSTALL CATTLEGUARD

**LEGEND:**  
 ————— EXISTING ROAD  
 - - - - - PROPOSED ACCESS ROAD  
 - . . . . EXISTING POWER LINE  
 = = = = EXISTING 2-TRACK  
 \* \* \* \* EXISTING FENCE

**ConocoPhillips Company**

**TEBO #4-1H**  
**SECTION 4, T5S, R64W, 6th P.M.**  
**900' FSL 250' FWL**

**U&L S**  
**Uintah Engineering & Land Surveying**  
 85 South 200 East Vernal, Utah 84078  
 (435) 789-1017 \* FAX (435) 789-1813

**ACCESS ROAD MAP**  
 03 08 12  
 MONTH DAY YEAR  
 SCALE: 1" = 2000' DRAWN BY: J.L.G. REV: 02-15-13 J.L.H. **B TOPO**

