


Section 23  
T. 1 S., R 98 W  
6th. P.M.

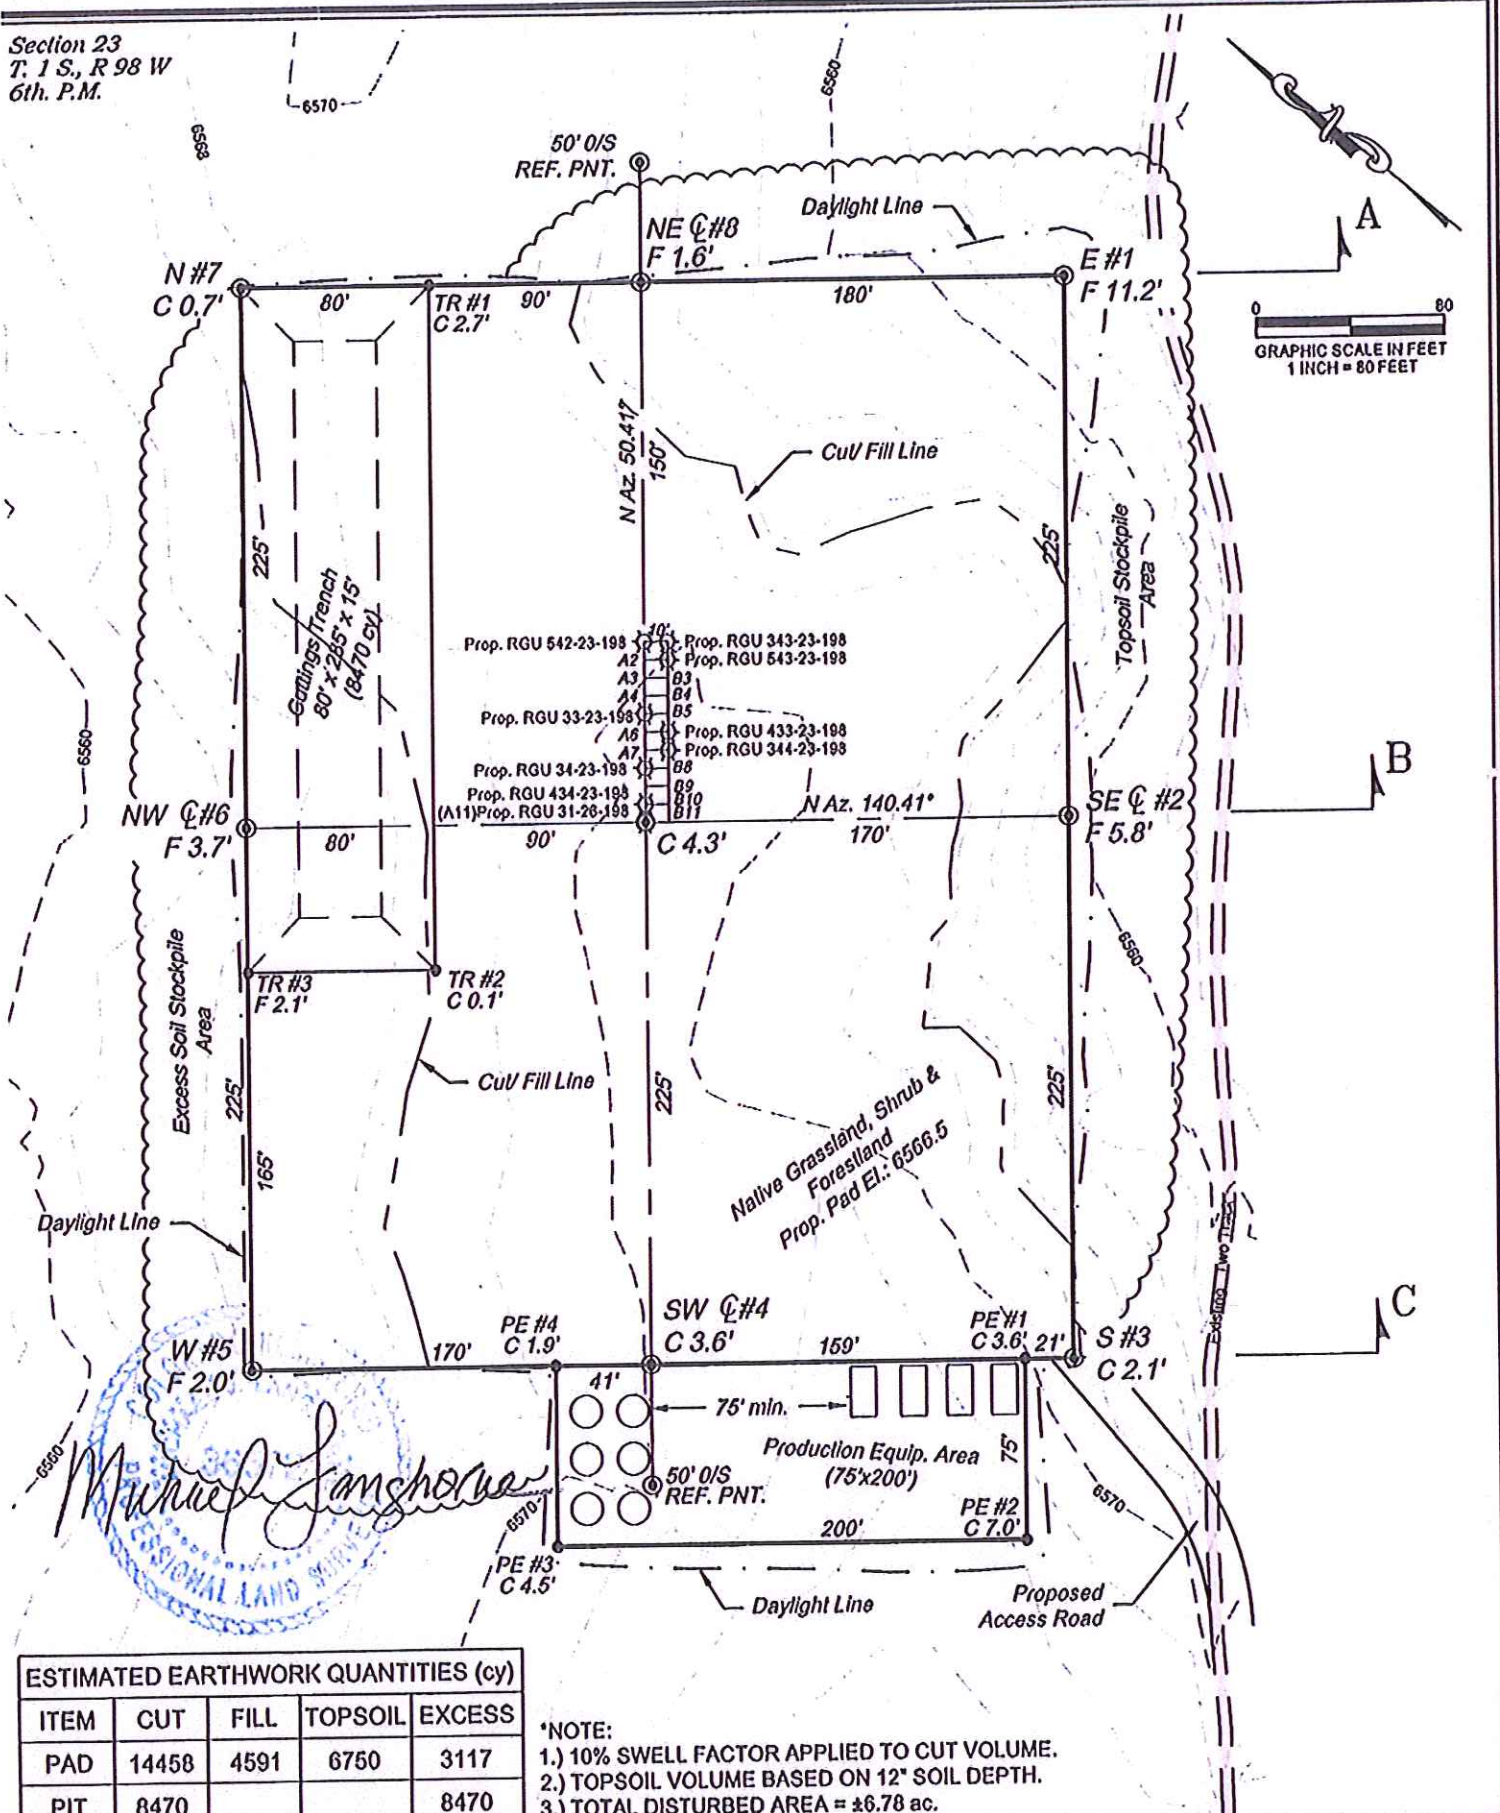

ESTIMATED EARTHWORK QUANTITIES (cy)				
ITEM	CUT	FILL	TOPSOIL	EXCESS
PAD	14458	4591	6750	3117
PIT	8470			8470
TOTALS	22929	4591	6750	11587

\*NOTE:  
1.) 10% SWELL FACTOR APPLIED TO CUT VOLUME.  
2.) TOPSOIL VOLUME BASED ON 12" SOIL DEPTH.  
3.) TOTAL DISTURBED AREA = ±6.78 ac.

REVISED: 4/15/13

Construction Plan Prepared for:  
WPX ENERGY WPX Energy Rocky Mountain, LLC

RGU 43-23-198 - Plat 2  
CONSTRUCTION LAYOUT

**136 East Third Street  
Rifle, Colorado 81650  
Ph. (970) 625-2720  
Fax (970) 625-2773**

**BOOKCLIFF**  
*Survey Services, Inc.*

SCALE: 1" = 80'  
DATE: 3/12/13  
PLAT: 2 of 7  
PROJECT: WPX Highlands  
DET: CIVS