


Section 23
T. 1 S., R. 98 W
6th. P.M.

WELLS

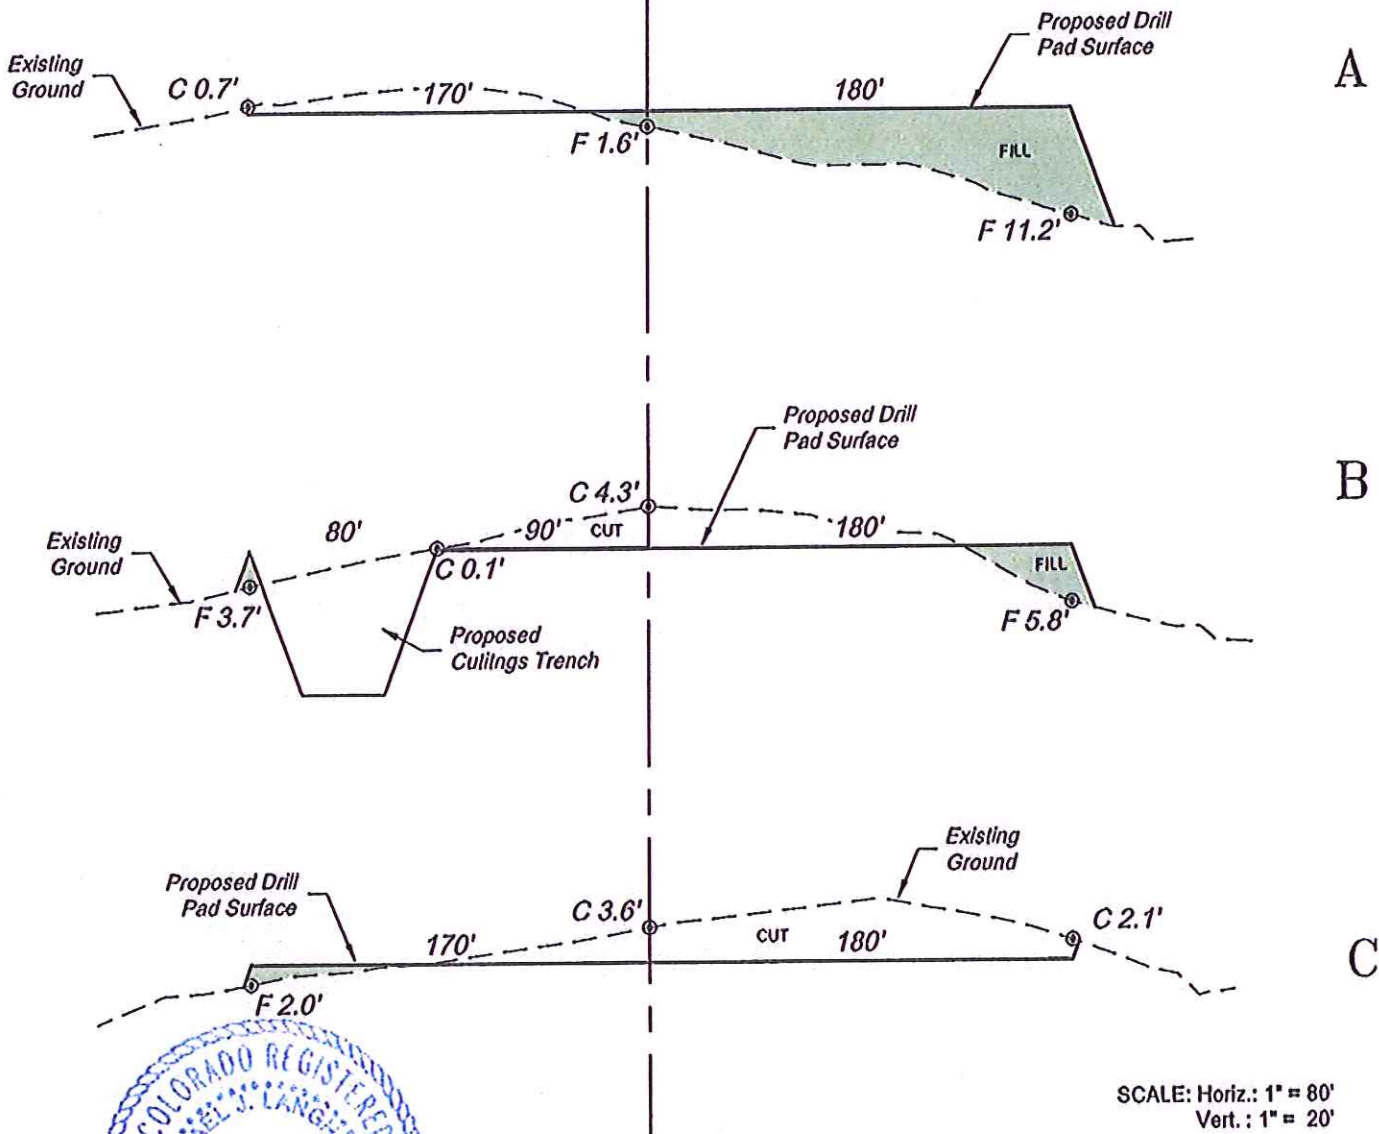

SCALE: Horiz.: 1" = 80'
Vert.: 1" = 20'

*NOTE:
CUT SLOPE = 1.5:1
FILL SLOPE = 1.5:1,
Unless Otherwise Noted.




REVISED: 4/15/13

Construction Plan Prepared for:
WPXENERGY WPX Energy Rocky Mountain, LLC


RGU 43-23-198 Drill Pad - Plat 3
CONSTRUCTION LAYOUT
CROSS SECTIONS

136 East Third Street
Rifle, Colorado 81650
Ph. (970) 625-2720
Fax (970) 625-2773

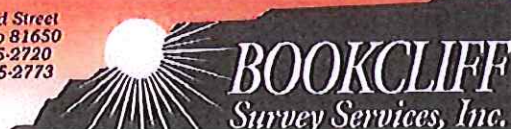

SCALE: As Noted
DATE: 3/12/13
PLAT: 3 of 7
PROJECT: WPX Highlands
DFT: CIVS

Section 23
T. 1 S., R 98 W
6th. P.M.

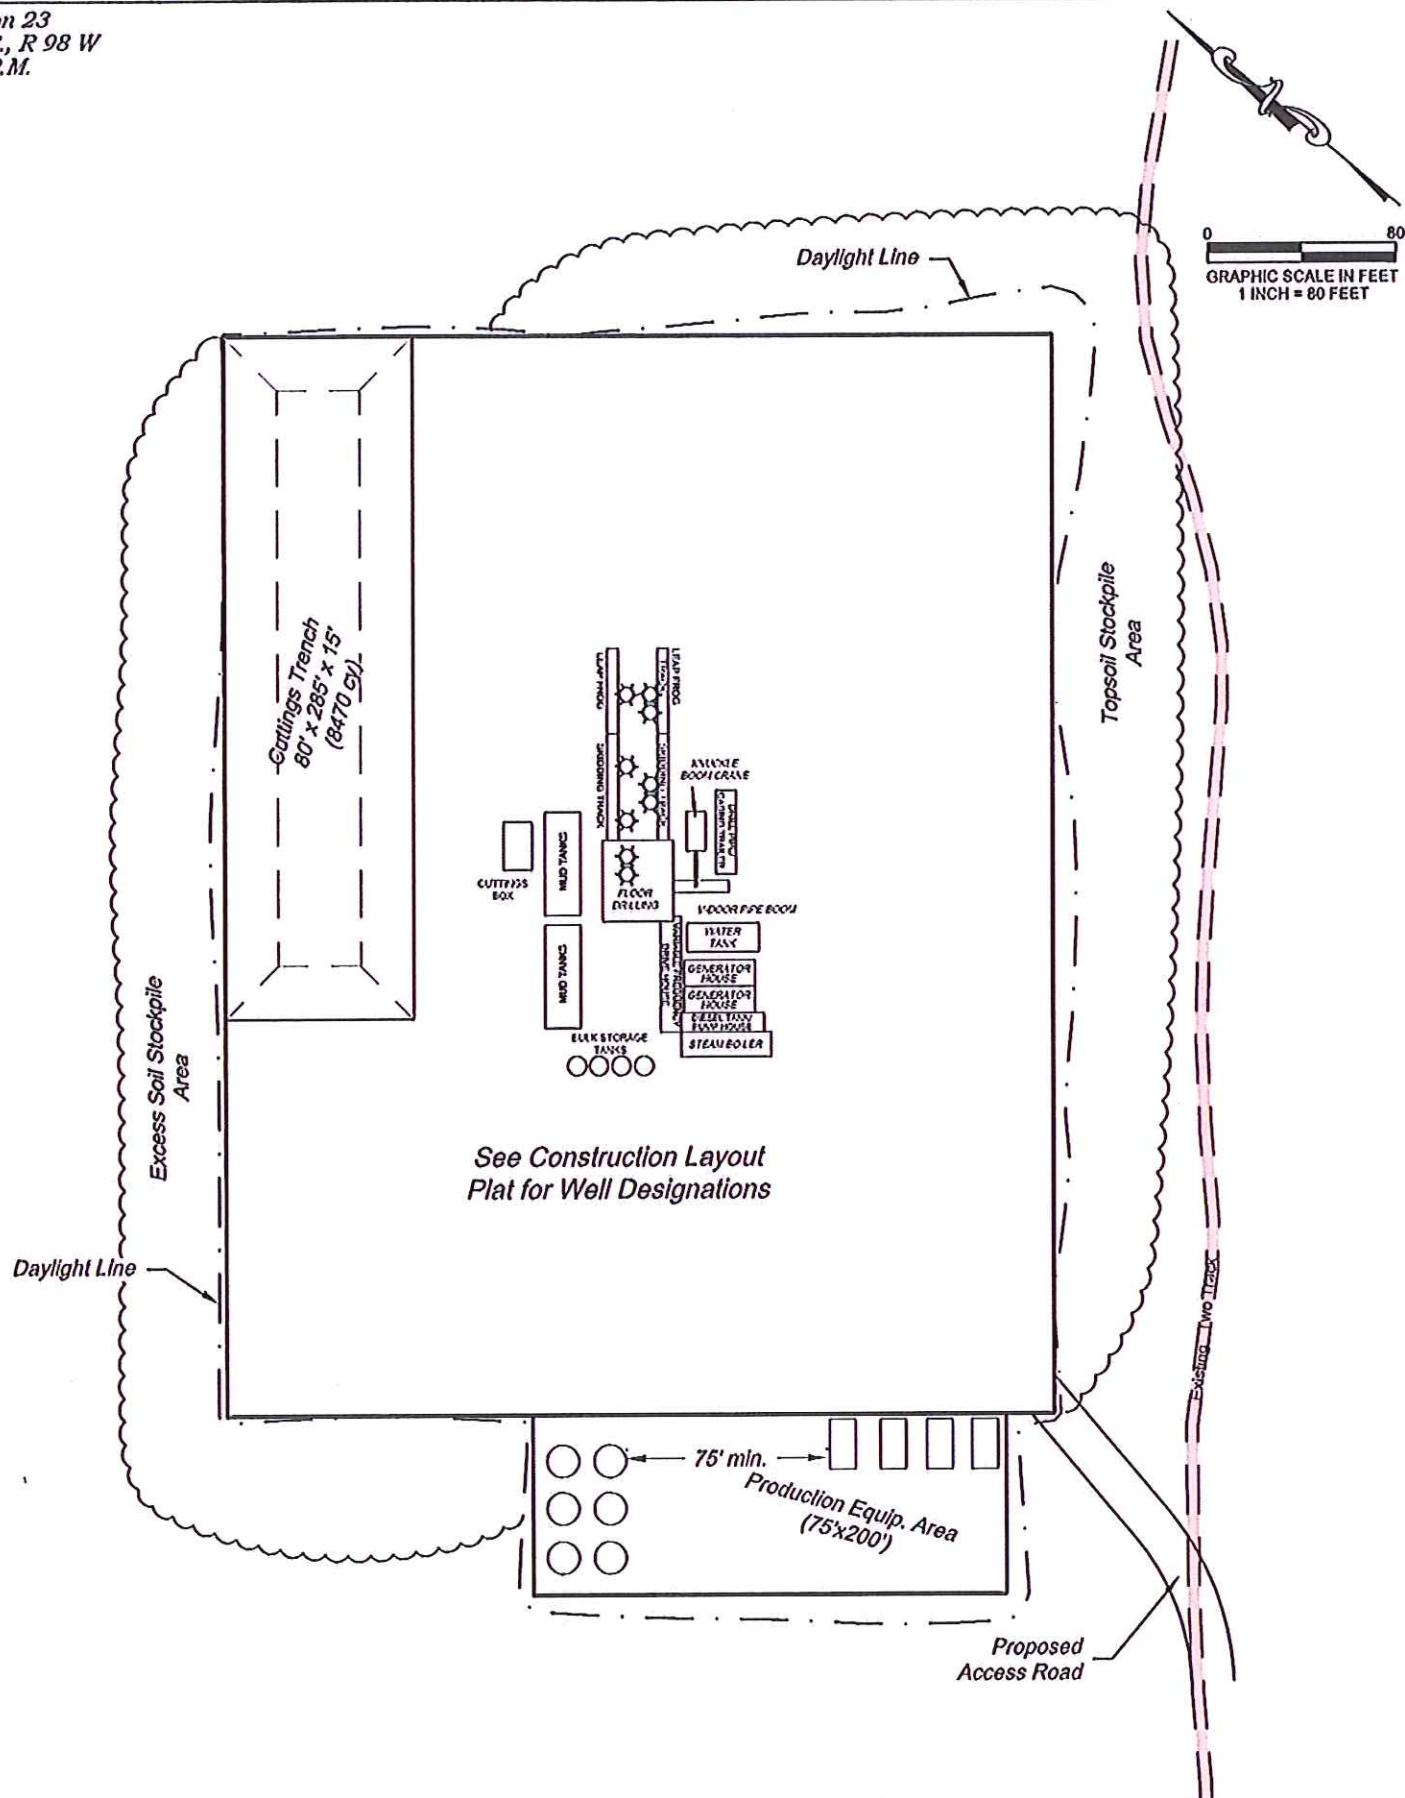

0 80
GRAPHIC SCALE IN FEET
1 INCH = 80 FEET

REVISED: 4/15/13

Construction Plan Prepared for:
WPXENERGY. WPX Energy Rocky Mountain, LLC

136 East Third Street
Rifle, Colorado 81650
Ph. (970) 625-2720
Fax (970) 625-2773



BOOKCLIFF
Survey Services, Inc.

SCALE: 1" = 80'
DATE: 3/12/13
PLAT: 4 of 7
PROJECT: WPX Highlands
DFT: cws

RGU 43-12-198 Drill Pad - Plat 4
DRILL RIG LAYOUT