


Section 33
T. 6 S., R 90 W.

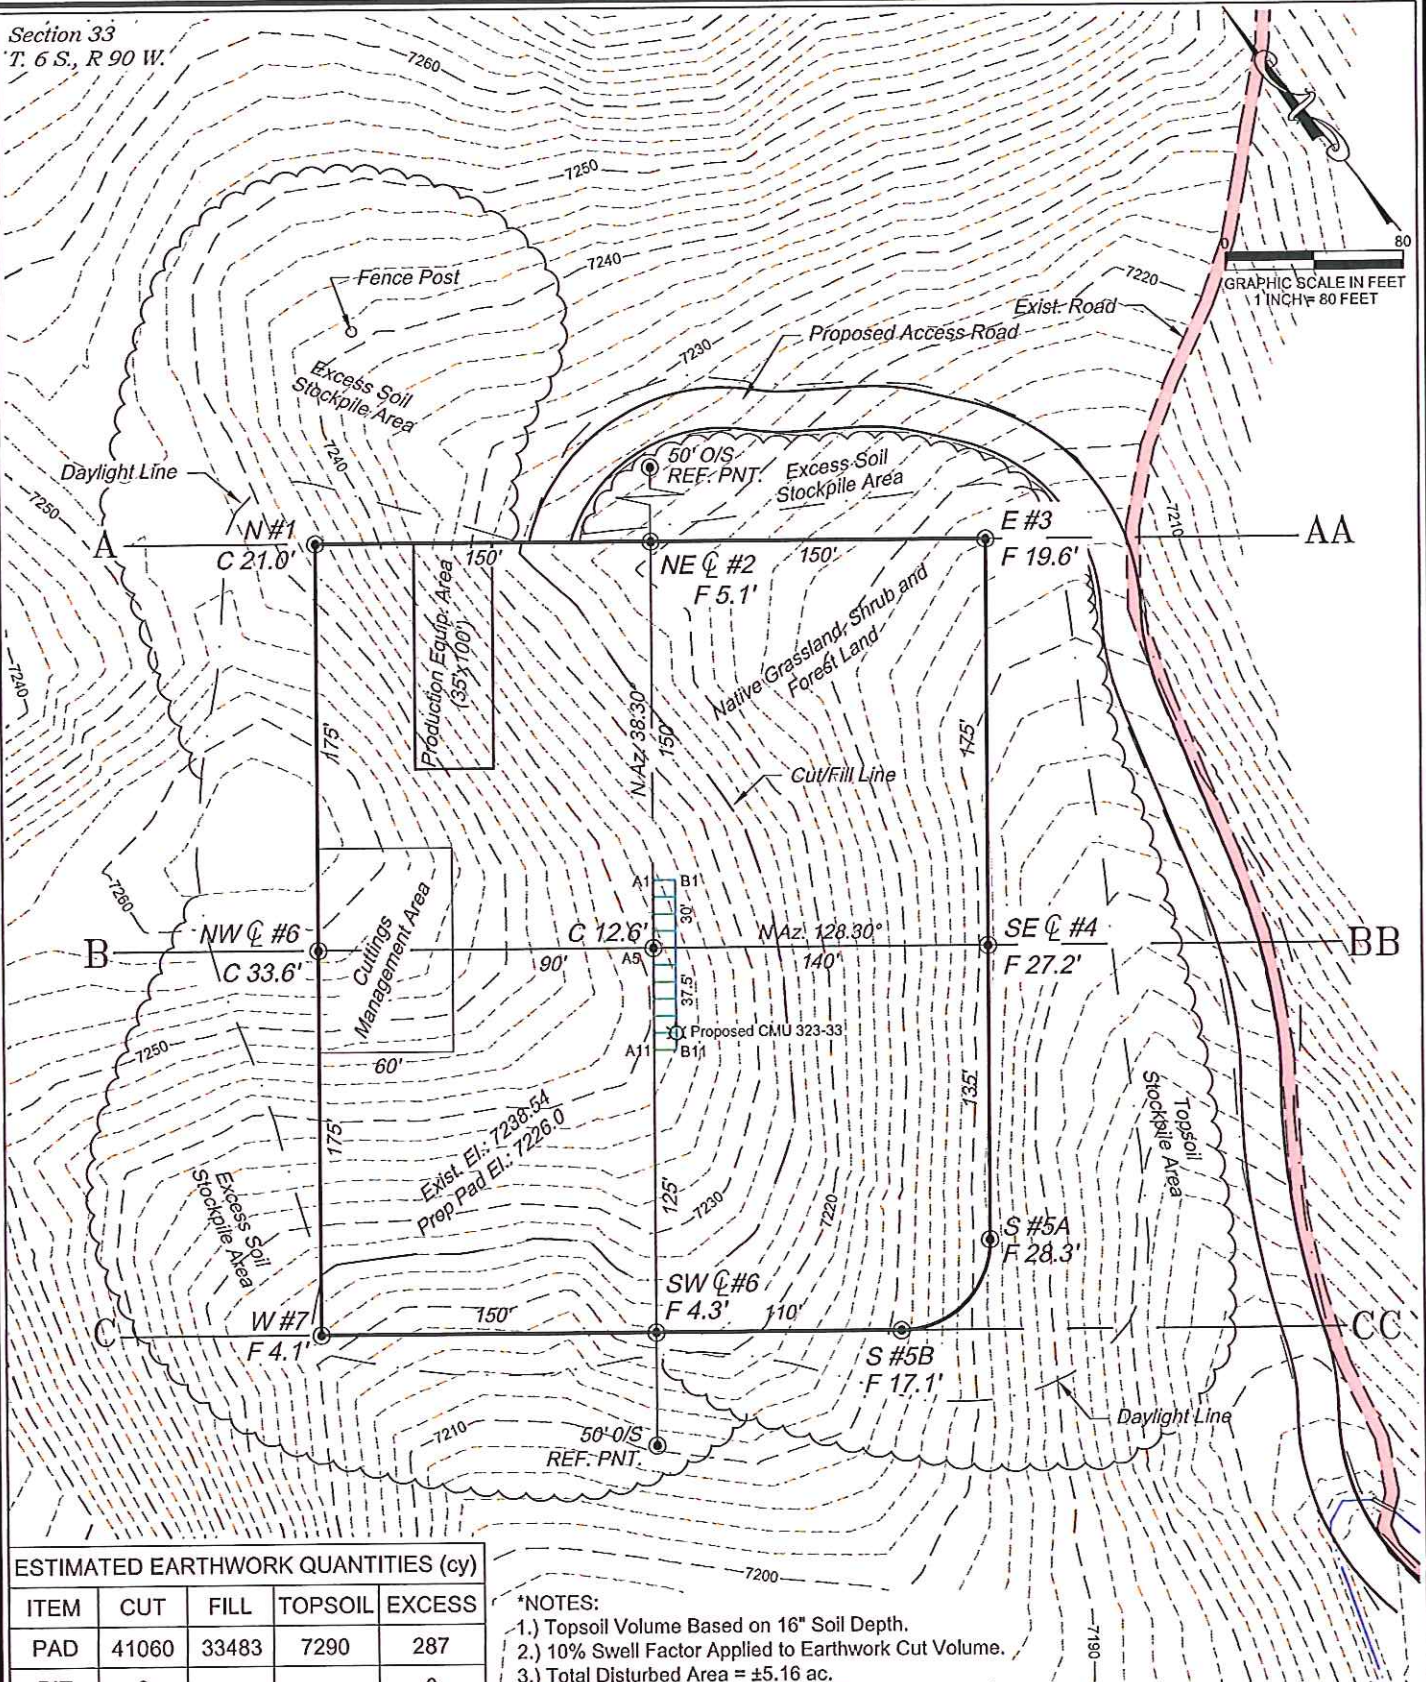

GRAPHIC SCALE IN FEET
1" = 80 FEET

ESTIMATED EARTHWORK QUANTITIES (cy)

ITEM	CUT	FILL	TOPSOIL	EXCESS
PAD	41060	33483	7290	287
PIT	0			0
TOTALS	41060	33483	7290	287

*NOTES:

- 1.) Topsoil Volume Based on 16" Soil Depth.
- 2.) 10% Swell Factor Applied to Earthwork Cut Volume.
- 3.) Total Disturbed Area = ±5.16 ac.

REVISED: 3/7/13

SCALE: 1" = 80'
DATE: 3/6/13
PLAT: 2 of 7
PROJECT: Kokopelli
DFT: cws

Construction Plan Prepared for:
WPXENERGY WPX Energy Rocky Mountain, LLC


CMU 22-33 Drill Pad - Plat 2
CONSTRUCTION LAYOUT

136 East Third Street
Rifle, Colorado 81650
Ph. (970) 625-2720
Fax (970) 625-2773



BOOKCLIFF
Survey Services, Inc.

Section 33
T. 6 S., R 90 W.

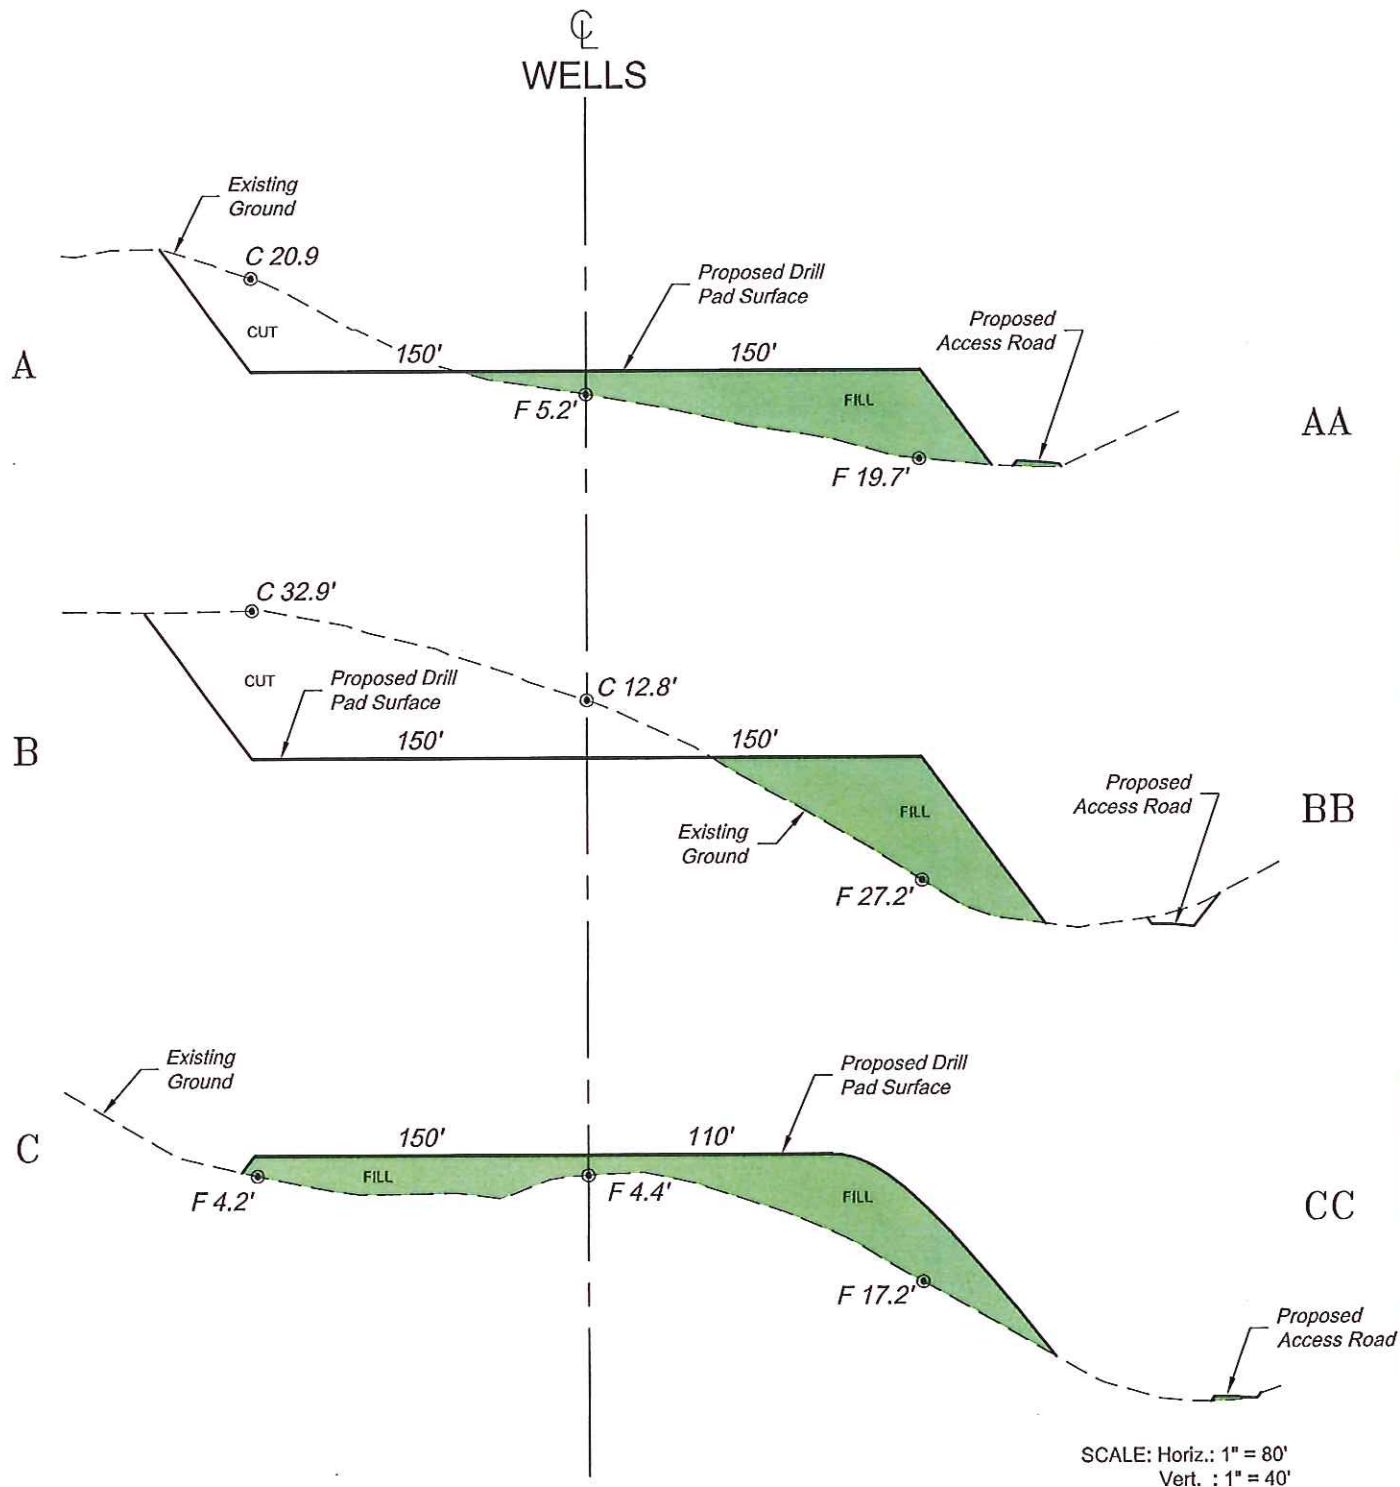

SCALE: Horiz.: 1" = 80'
Vert. : 1" = 40'

*NOTE:
CUT SLOPE: 1.5:1
FILL SLOPE: 1.5:1,
UNLESS OTHERWISE NOTED.

Construction Plan Prepared for:
WPXENERGY WPX Energy Rocky Mountain, LLC

CMU 22-33 Drill Pad - Plat 3
CONSTRUCTION LAYOUT
CROSS SECTIONS

136 East Third Street
Rifle, Colorado 81650
Ph. (970) 625-2720
Fax (970) 625-2773



BOOKCLIFF
Survey Services, Inc.

SCALE: As Noted
DATE: 2/29/13
PLAT: 3 of 7
PROJECT: Kokopelli
DFT: cws