


Section 4
T. 7 S., R. 94 W.

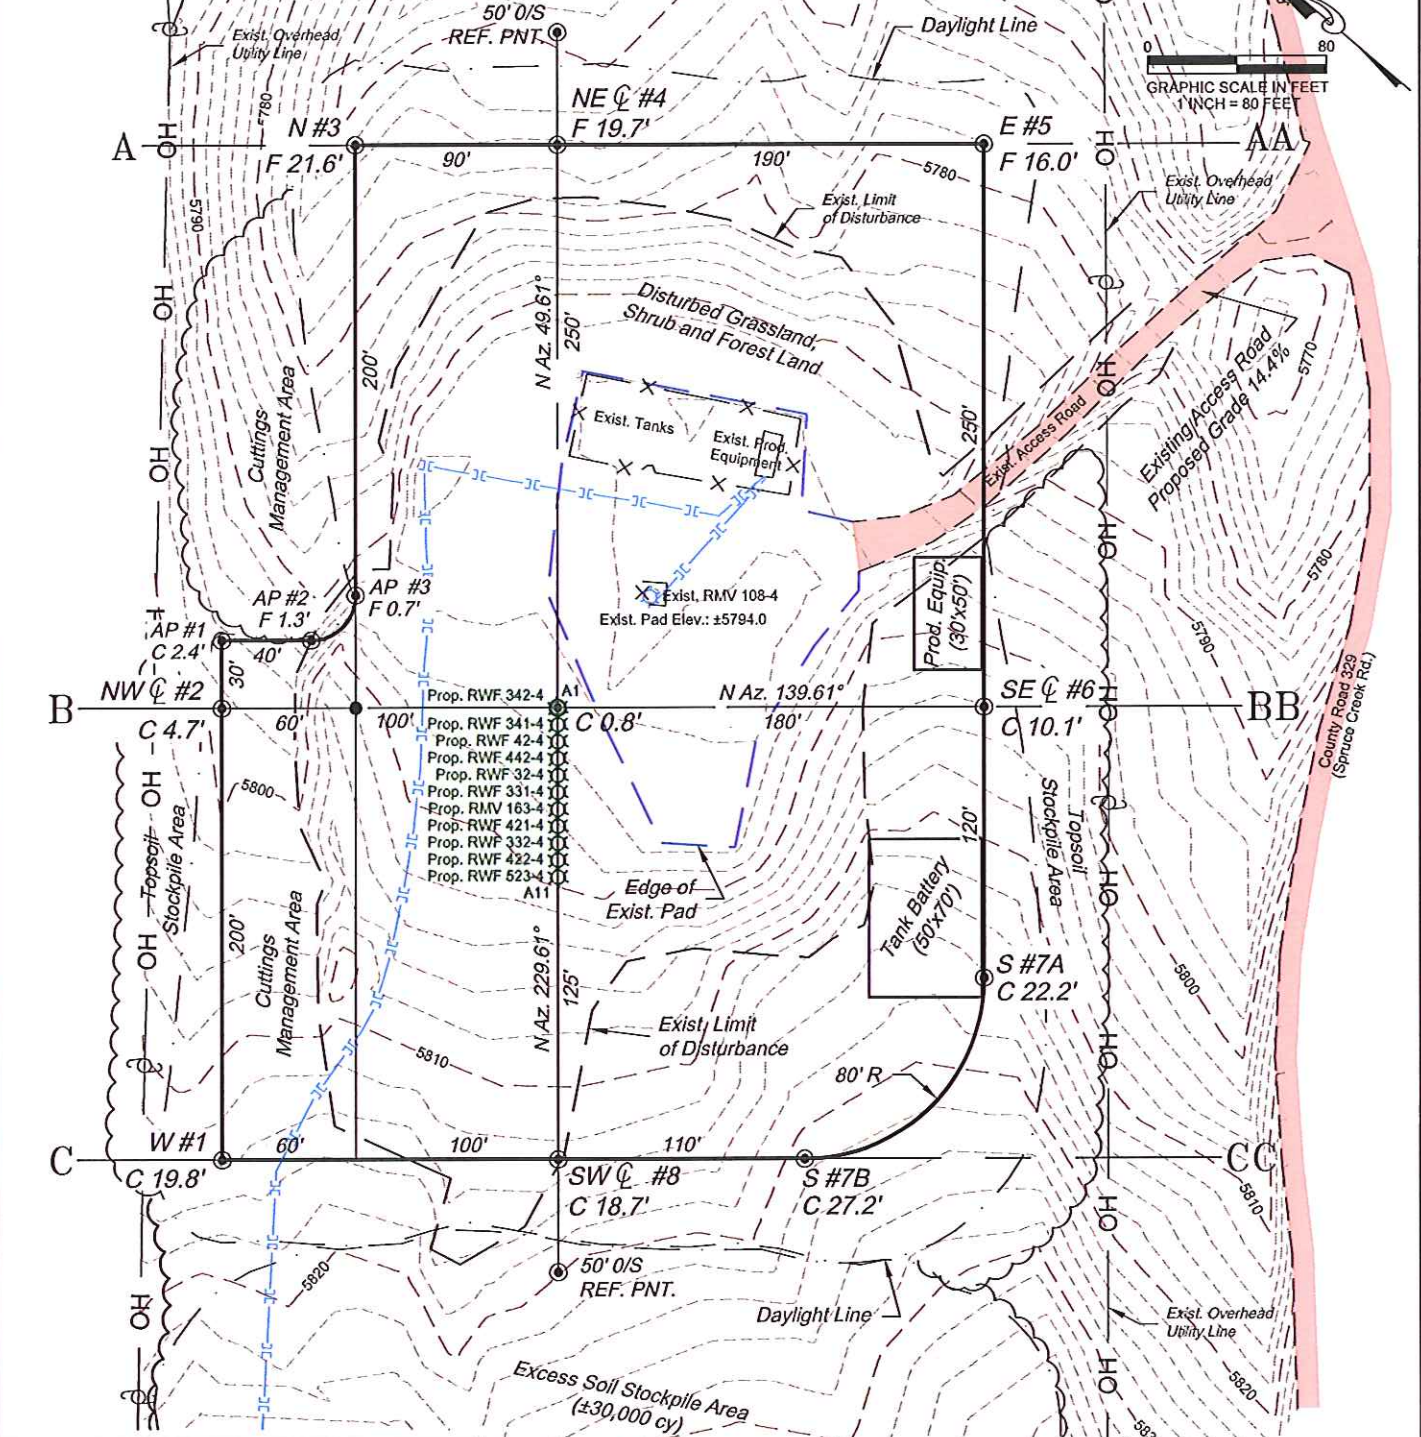

ESTIMATED EARTHWORK QUANTITIES (cy)				
ITEM	CUT	FILL	TOPSOIL	EXCESS
PAD	48020	16887	2400	28733
PIT	0			0
TOTALS	48020	16887	2400	28733

- NOTES:
- 1.) Topsoil Volume Based on 12" Soil Depth.
 - 3.) Swell Factor of 15% Applied to Earthwork Cut Volume.
 - 3.) Total Disturbed Area = ±7.50 ac.

REVISED: 5/30/13

136 East Third Street
Rifle, Colorado 81650
Ph. (970) 625-2720
Fax (970) 625-2773

BOOKCLIFF
Survey Services, Inc.


SCALE: 1" = 80'
DATE: 5/1/13
PLAT: 1 of 7
PROJECT: Valley
DFT: cws

Construction Plan Prepared for:
WPXENERGY WPX Energy Rocky Mountain, LLC

RMV 108-4 Drill Pad - Plat 2
CONSTRUCTION LAYOUT

K32012 WILLIAMS VALLEY RW 128-4 RW 108-4 DW 5/20/2013 9:49:24 AM

Section 4
T. 7 S., R. 94 W.

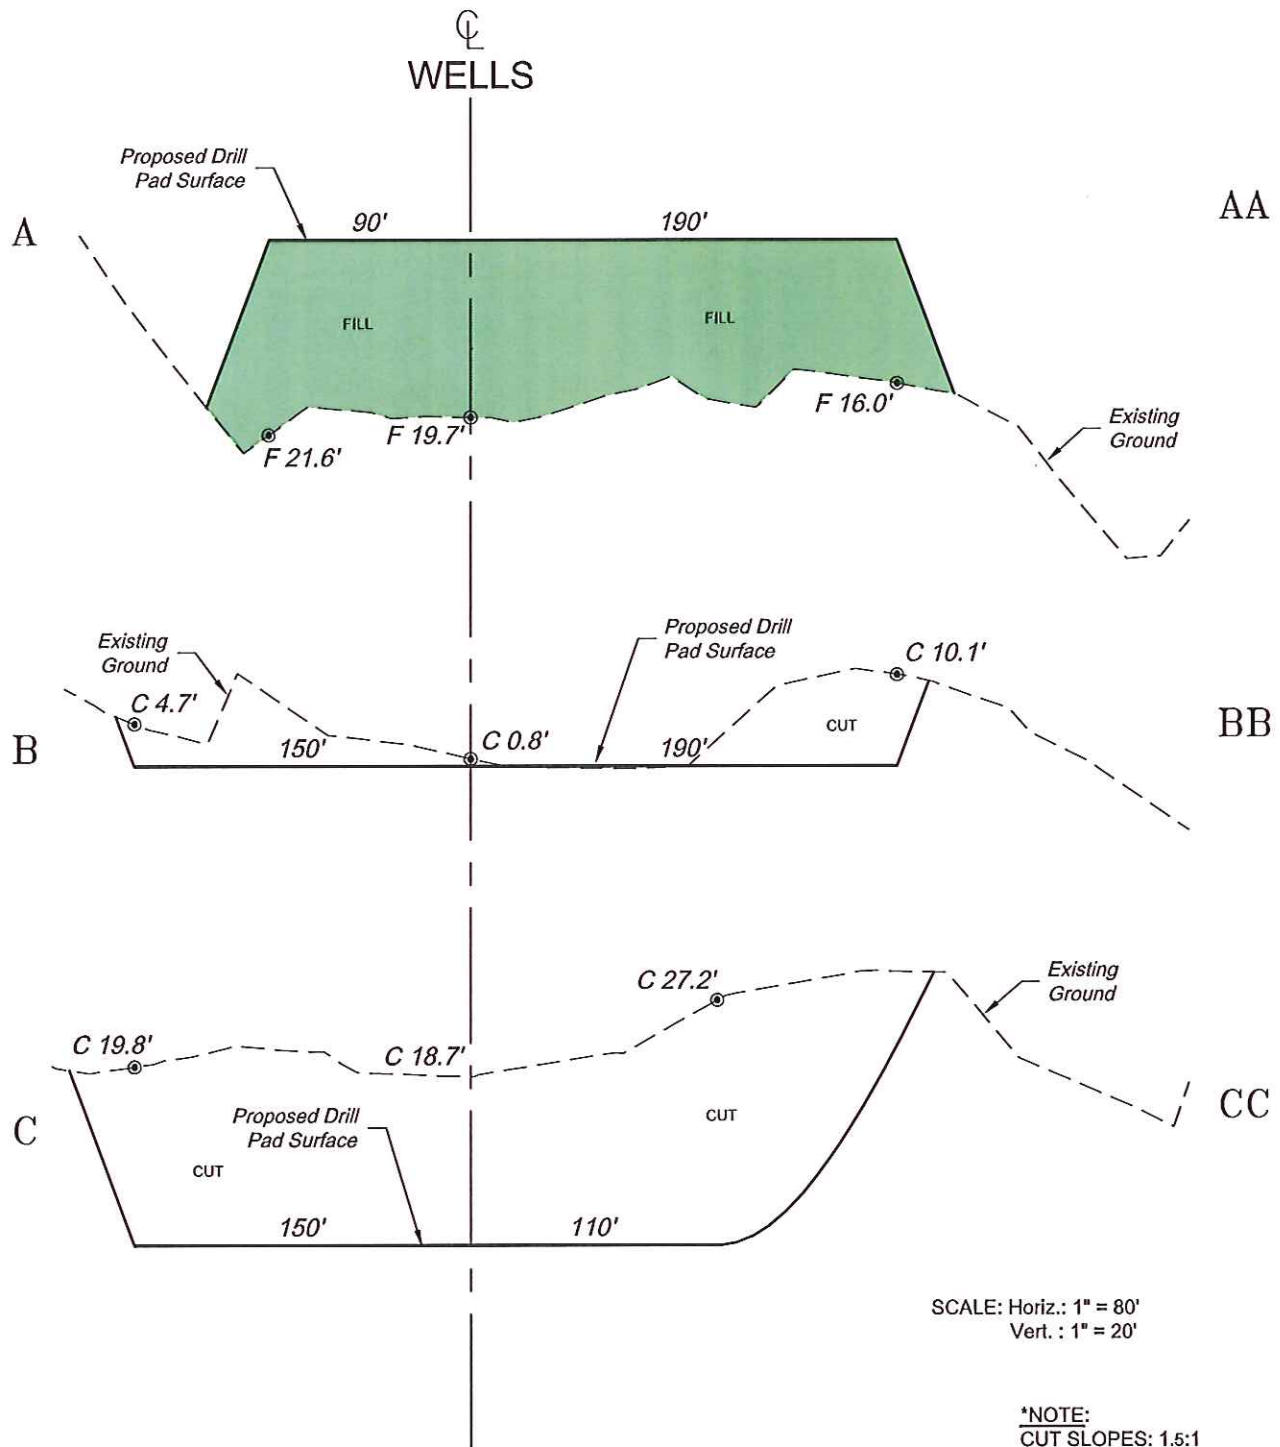

SCALE: Horiz.: 1" = 80'
Vert. : 1" = 20'

*NOTE:
CUT SLOPES: 1.5:1
FILL SLOPES: 1.5:1,
UNLESS OTHERWISE NOTED.

REVISED: 5/6/13

136 East Third Street
Rifle, Colorado 81650
Ph. (970) 625-2720
Fax (970) 625-2773



SCALE: As Noted
DATE: 5/1/13
PLAT: 2 of 7
PROJECT: Valley
DFT: cws

Construction Plan Prepared for:
WPXENERGY WPX Energy Rocky Mountain, LLC

RMV 108-4 Drill Pad - Plat 3
CONSTRUCTION LAYOUT
CROSS SECTIONS