


LOCATION DRAWING

WELLS RANCH AA27-79HN PAD

SECTION: 21
TOWNSHIP: 6N
RANGE: 63W

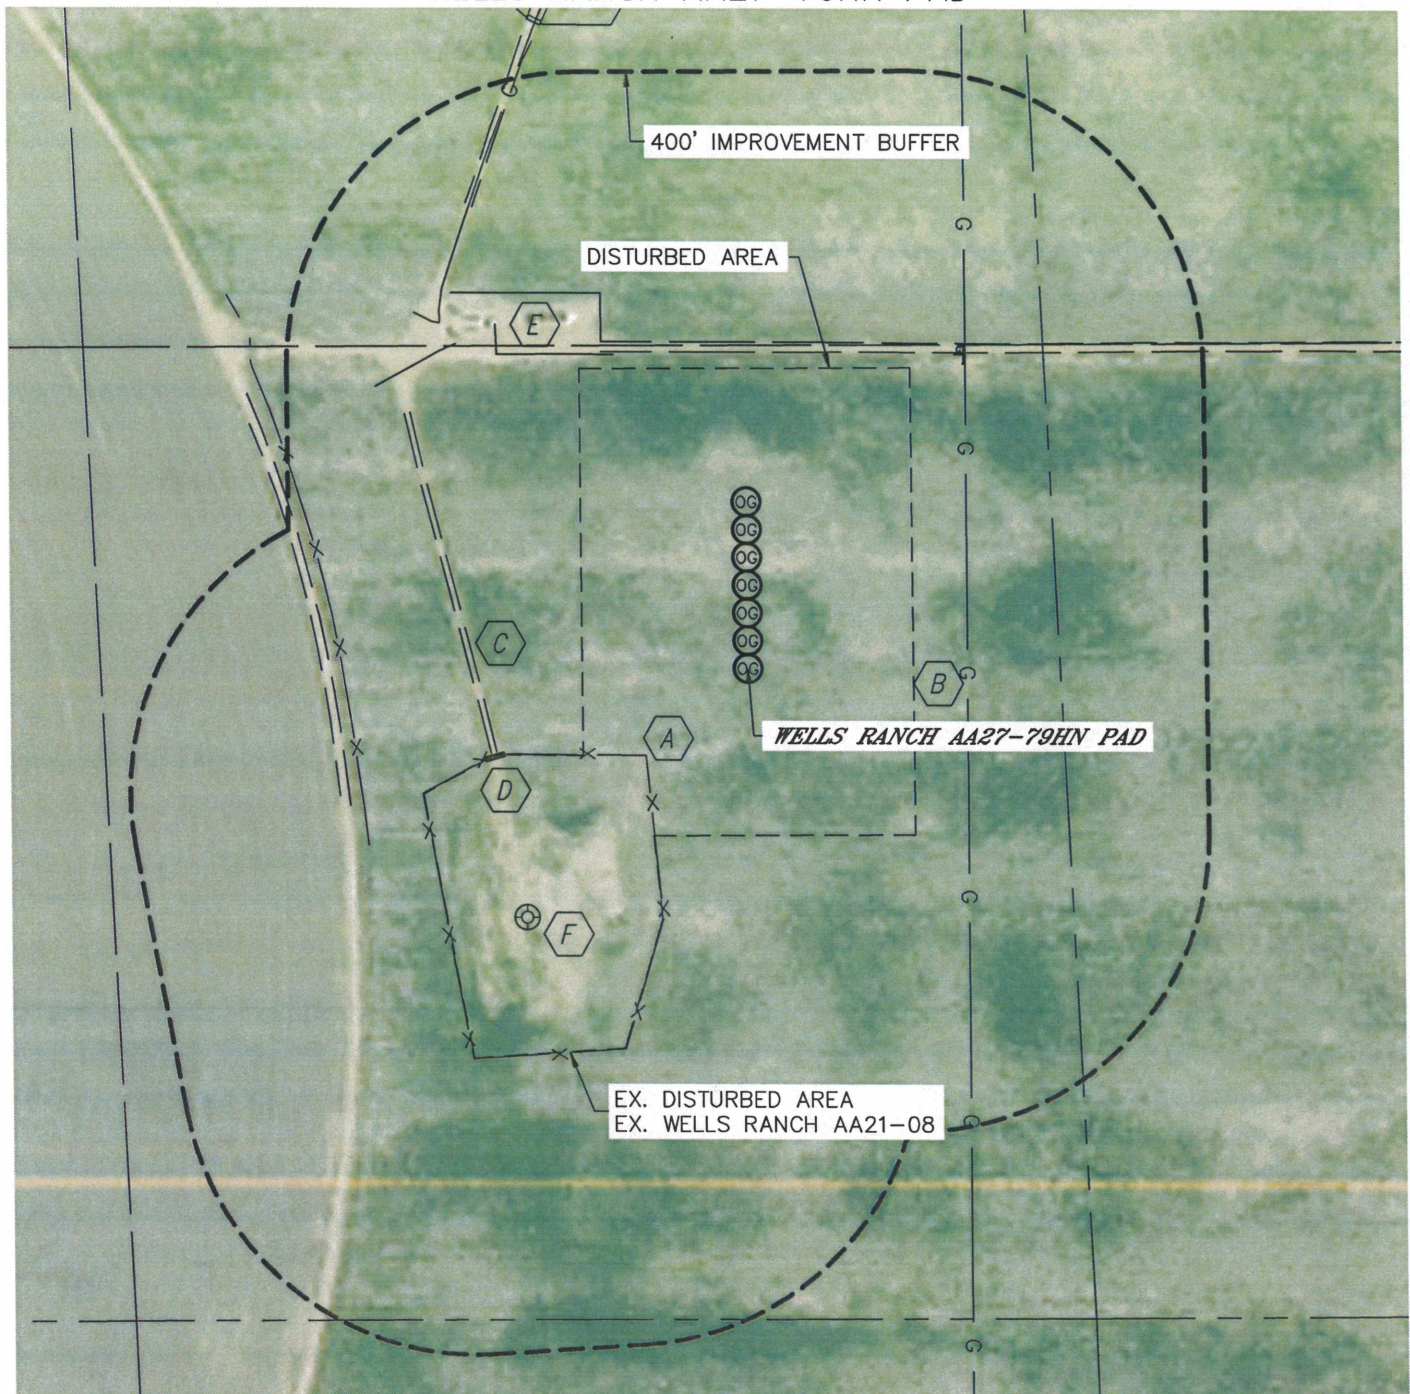


IMPROVEMENTS:

(MEASURED FROM THE PROPOSED WELLS RANCH AA27-79HN LOCATION)

- | | | | |
|----------|--------------------------------------|----------|--|
| A | FENCE 182' SW, 546' W | E | EX. PRODUCTION EQUIPMENT (NOBLE) 523' NW |
| B | EX. GAS LINE 299' E, 422' N, 598' NW | F | EX. WELL HEAD 452' SW |
| C | FIELD ROAD 363' SW, 562' SW, 427' N | | |
| D | CATTLE GUARD 351' SW | | |

NEAREST: BUILDING 2600' NE (DWELLING), PUBLIC ROAD 1725' N (CR 68),
ABOVE GROUND UTILITY 1723' N, RAILROAD 5280'+, PROPERTY LINE 426' E

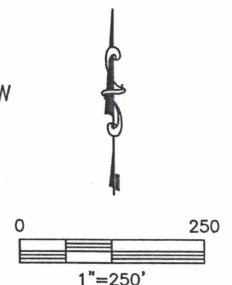

DATE: rev 12/14/12
PROJECT#: 2012141