

ESTIMATED DIRT QUANTITIES

ITEM	CUT	FILL	TOPSOIL	EXCESS
PAD	28676	13622	14849	205

NOTES:

- 1) TOPSOIL VOLUME BASED ON 12" TOPSOIL DEPTH. BERM TOPSOIL AROUND DAYLIGHT LINE.
- 2) WELL SPACING IS 20' ON CENTER.
- 3) 1-1/2:1 SIDESLOPES UNLESS OTHERWISE NOTED.
- 4) CONTOUR INTERVAL IS 2 FEET.



ECLIPSE
Surveying, Inc.

230 MAIN STREET, FORT MORGAN, CO 80701
(970) 370-2263

REV. DATE:

SCALE:

DATE:

SHEET:

PROJECT:

DFT:

1" = 120'

5/13/13

2 OF 8


RSNBRG E

TAB



Bill Barrett Corporation

ROSENBERG 6-61-30 NE PAD
GRADING PLAN & PAD LAYOUT

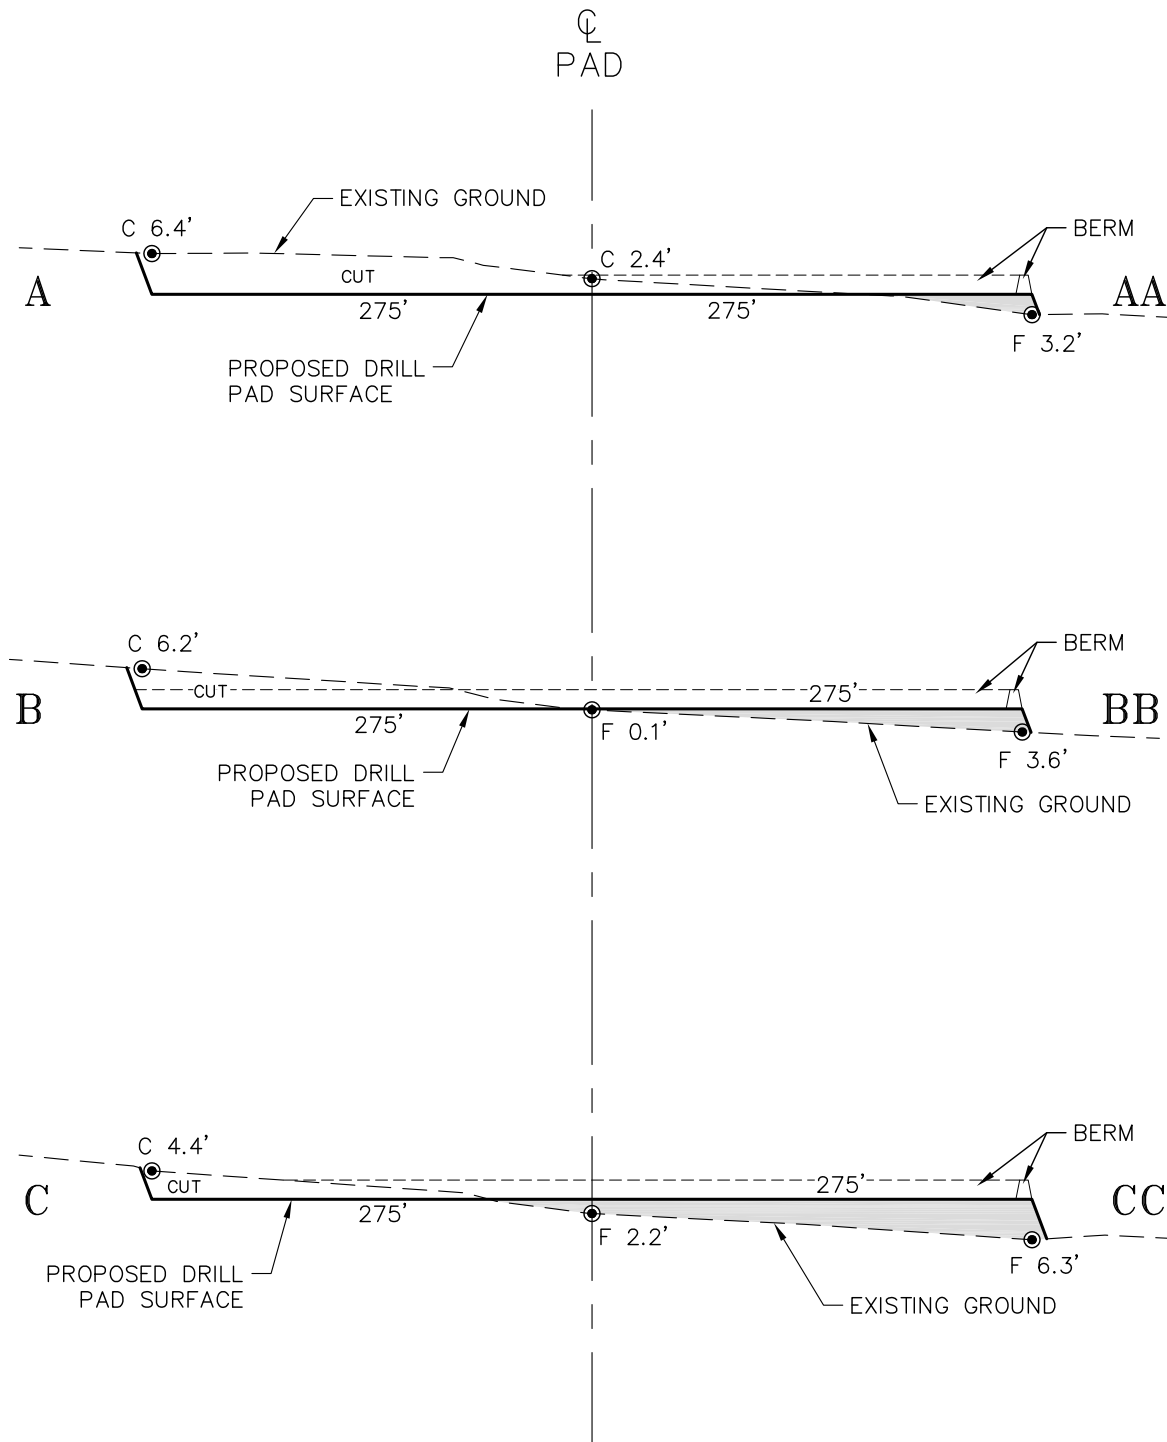

SCALE: Horiz.: 1" = 120'
Vert. : 1" = 30'

NOTE:
ALL PROPOSED CUT AND FILL
SIDE SLOPES ARE AT 1.5:1
UNLESS OTHERWISE NOTED.



ECLIPSE
Surveying, Inc.

230 MAIN STREET, FORT MORGAN, CO 80701
(970) 370-2263

REV. DATE:

SCALE:

DATE:

SHEET:

PROJECT:

DFT:

1" = 120'

5/10/13

3 OF 8

RSNBRG E

TAB



Bill Barrett Corporation

ROSENBERG 6-61-30 NE PAD
DRILL PAD CROSS SECTIONS

SECTION 19

SECTION 30

TOPSOIL STOCKPILE

ACCESS

PROPOSED WELLS
SEE GRADING PLAN &
PAD LAYOUT FOR
DRILLING SEQUENCE &
SPACING

DRILLING SIDE

COMPLETION SIDE

ACCESS

4664

4660

NWNE
NENE

4650

4648



ECLIPSE
Surveying, Inc.

230 MAIN STREET, FORT MORGAN, CO 80701
(970) 370-2263

REV. DATE:

SCALE:

DATE:

SHEET:

PROJECT:

DFT:

1" = 120'

5/13/13

4 OF 8

RSNBRG E

TAB



Bill Barrett Corporation

*ROSENBERG 6-61-30 NE PAD
DRILL RIG LAYOUT*