


Location Drawing STALEY 7-J Pad

Multi Well Pad

NE¼ SW¼ SECTION 7, TOWNSHIP 6 NORTH, RANGE 67 WEST OF THE 6TH PRINCIPAL MERIDIAN

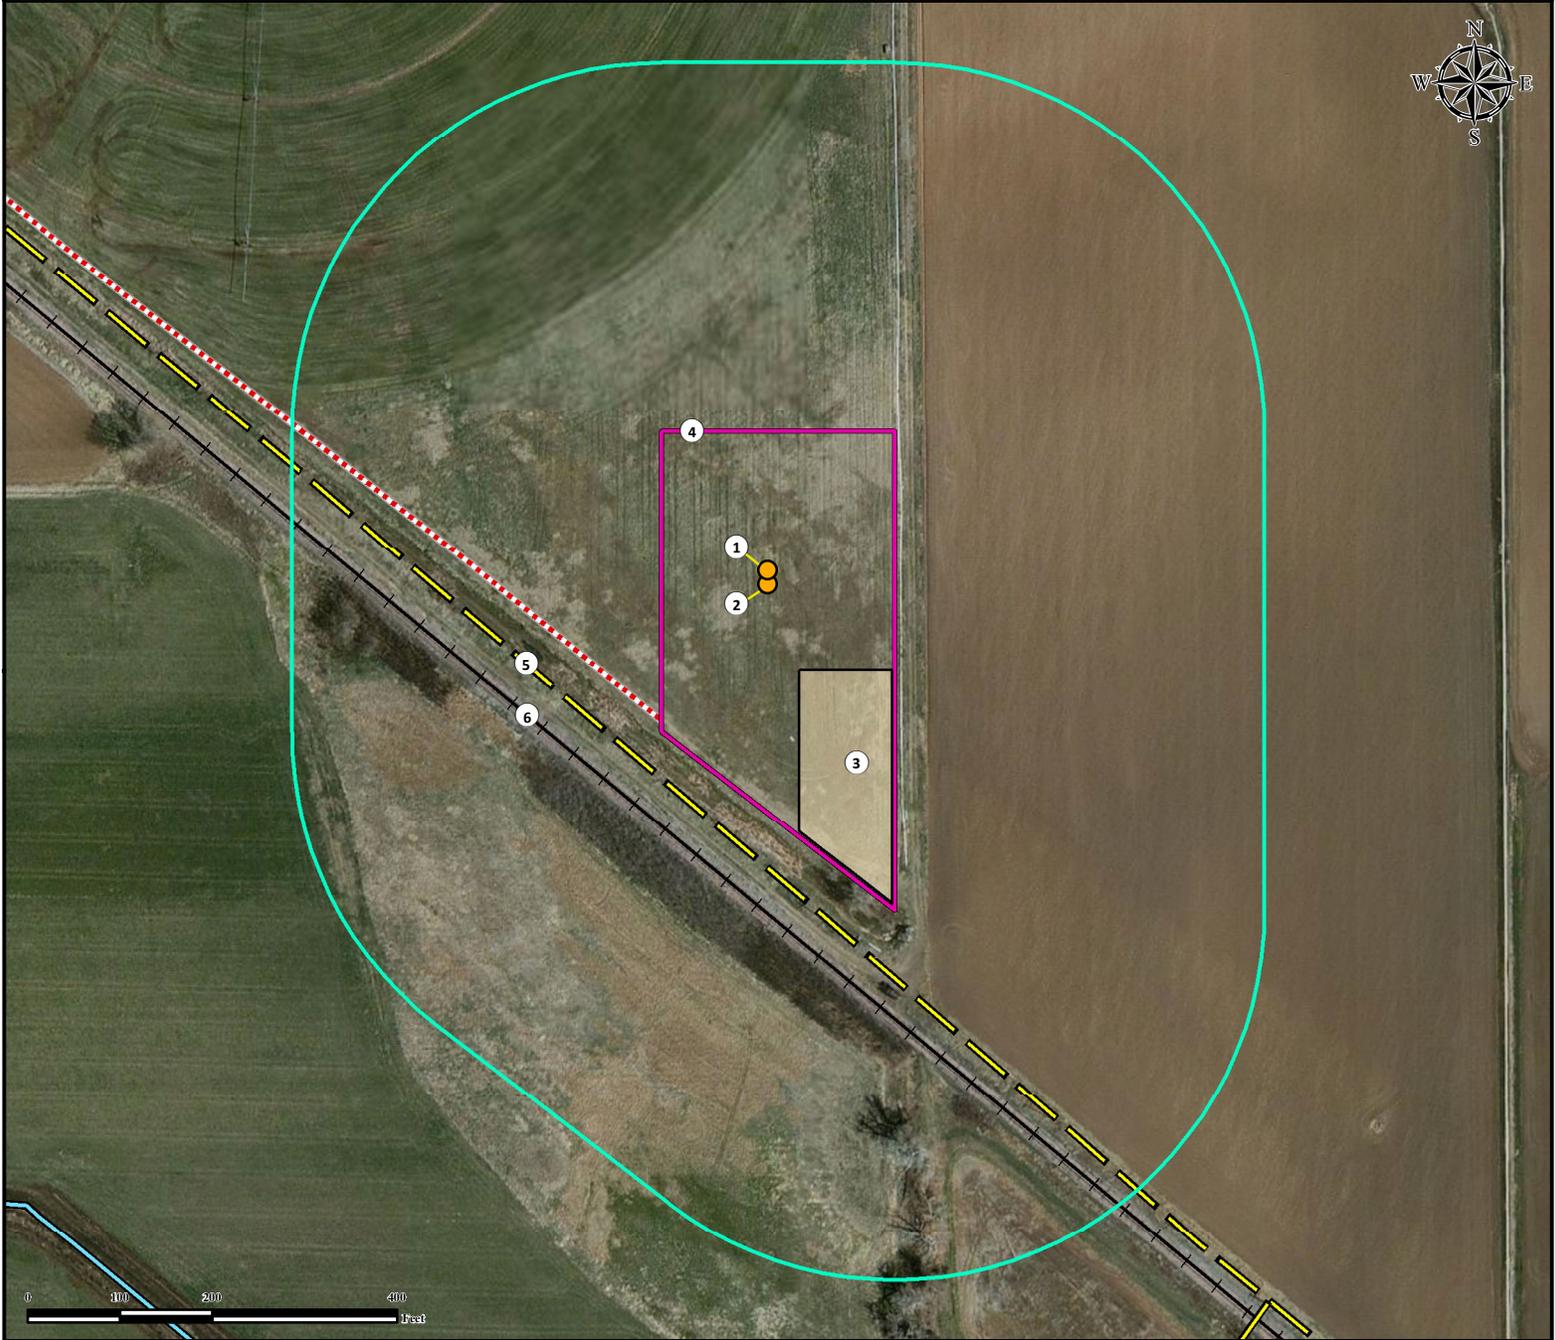

- | | |
|-----------------------------------|----------------------------------|
| 1. Proposed Well STALEY 25-7. | 4. Operational Disturbance Area. |
| 2. Proposed Well STALEY 10-7. | 5. Powerline is ±246' SW. |
| 3. Proposed Facility is ±113' SE. | 6. Railroad is ±287' SW. |

Legend

- | | | | | | |
|--|------------------|--|-------------------|--|----------------------|
| | Proposed Well | | Proposed Facility | | Proposed Access Road |
| | Disturbance Area | | Powerline | | |
| | 400' Radius | | Ditch | | |

Building (Outbuilding) -	±951' SE
Public Road (Co Rd 15) -	±2256' W
Prop. Line - STALEY FARM LLC -	±106' N
Utility (Power Line) -	±246' SW
Surface Water (Ditch) -	±1039' SW
Railroad -	±287' SW
Water Well - 1053' SE	SWL = 7'
Permit: 66725,	Receipt: 3624445

Reference Location

** All measurements are made from Reference Well STALEY 25-7 **
Lat: 40.500792° Long:-104.936066° (NAD83)
Elevation: 4820 Feet

Current Surface Use: Irrigated Crop
 Future Surface Use: Irrigated Crop