


BILL BARRETT CORPORATION

LOCATION DRAWING FOR

ANSCHUTZ STATE #5-62-35-6457BH
 SECTION 35, T5N, R62W, 6th P.M.
 1470' FSL 250' FWL

FIGURE #5

NW Cor. Sec 35
 2011 UELS Cap,
 Flush W/Ground

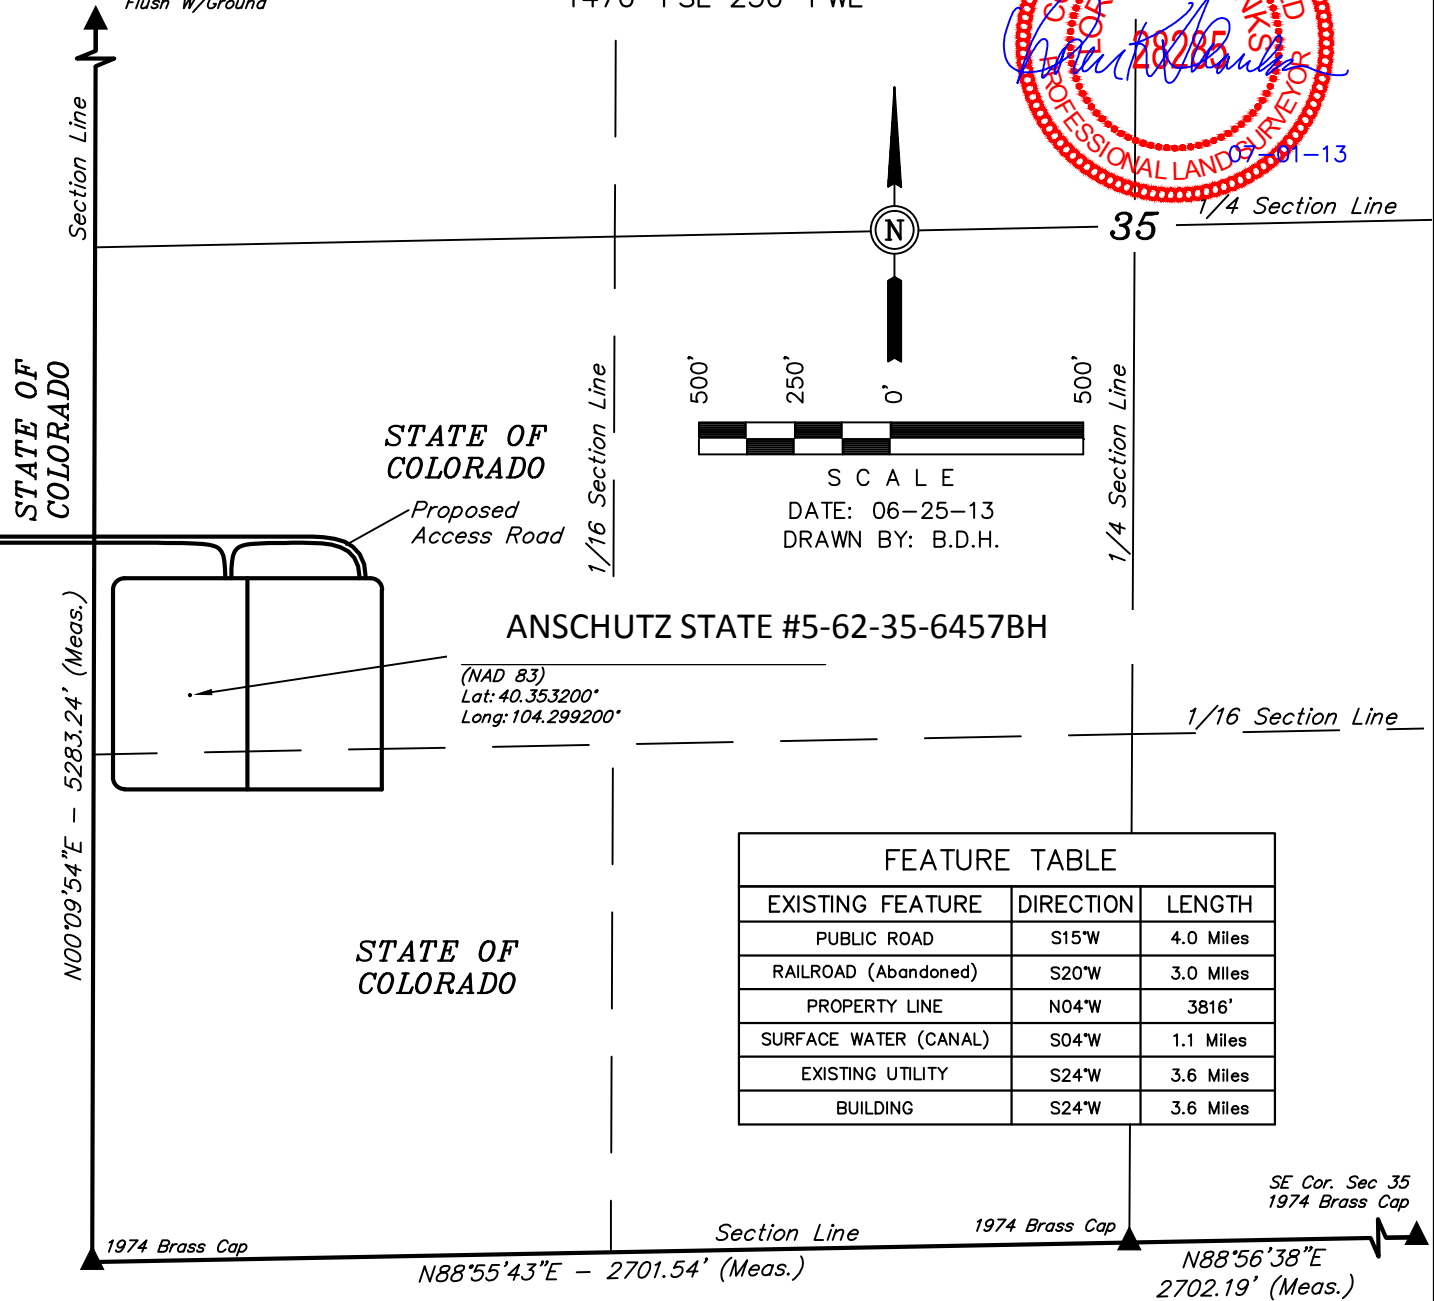

FEATURE TABLE		
EXISTING FEATURE	DIRECTION	LENGTH
PUBLIC ROAD	S15°W	4.0 Miles
RAILROAD (Abandoned)	S20°W	3.0 Miles
PROPERTY LINE	N04°W	3816'
SURFACE WATER (CANAL)	S04°W	1.1 Miles
EXISTING UTILITY	S24°W	3.6 Miles
BUILDING	S24°W	3.6 Miles

PLANT COMMUNITY
<input type="checkbox"/> DISTURBED GRASSLAND
<input checked="" type="checkbox"/> NATIVE GRASSLAND
<input type="checkbox"/> SHRUB LAND
<input type="checkbox"/> PLAINS RIPARIAN
<input type="checkbox"/> MOUNTAIN RIPARIAN
<input type="checkbox"/> FOREST LAND
<input type="checkbox"/> WETLANDS AQUATIC
<input type="checkbox"/> ALPINE
<input type="checkbox"/> OTHER (Describe): _____

CURRENT LAND USE	
CROP LAND:	<input type="checkbox"/> IRRIGATED <input type="checkbox"/> DRY LAND <input type="checkbox"/> IMPROVED PASTURE <input type="checkbox"/> HAY MEADOW <input type="checkbox"/> CRP
NON-CROP LAND:	<input checked="" type="checkbox"/> RANGELAND <input type="checkbox"/> TIMBER <input type="checkbox"/> RECREATIONAL <input type="checkbox"/> OTHER (Describe) _____
SUBDIVIDED:	<input type="checkbox"/> INDUSTRIAL <input type="checkbox"/> COMMERCIAL <input type="checkbox"/> RESIDENTIAL

FUTURE LAND USE	
CROP LAND:	<input type="checkbox"/> IRRIGATED <input type="checkbox"/> DRY LAND <input type="checkbox"/> IMPROVED PASTURE <input type="checkbox"/> HAY MEADOW <input type="checkbox"/> CRP
NON-CROP LAND:	<input checked="" type="checkbox"/> RANGELAND <input type="checkbox"/> TIMBER <input type="checkbox"/> RECREATIONAL <input type="checkbox"/> OTHER (Describe) _____
SUBDIVIDED:	<input type="checkbox"/> INDUSTRIAL <input type="checkbox"/> COMMERCIAL <input type="checkbox"/> RESIDENTIAL

BILL BARRETT CORPORATION
 LOCATION DRAWING DETAIL FOR
ANSCHUTZ STATE #5-62-35-6457BH
 SECTION 35, T5N, R62W, 6th P.M.
 1470' FSL 250' FWL

FIGURE #5A

SCALE: 1" = 200'
 DATE: 06-25-13
 DRAWN BY: B.D.H.



LINE TABLE		
LINE	DIRECTION	LENGTH
L1	S85°W	499'
L2	S85°W	257'

