

LEGEND:



LOCATION

N

BLACK DIAMOND MINERALS, LLC.

TPR WELL PAD 25A

SECTION 25, T7S, R94W, 6th P.M.

SW 1/4 SE 1/4 SHEET 10 OF 14




Uintah Engineering & Land Surveying
85 South 200 East Vernal, Utah 84078
(435) 789-1017 * FAX (435) 789-1813

ACCESS ROAD
MAP

04 03 08
MONTH DAY YEAR



SCALE: 1:100,000 DRAWN BY: Z.L. REV: 07-01-10 J.J.

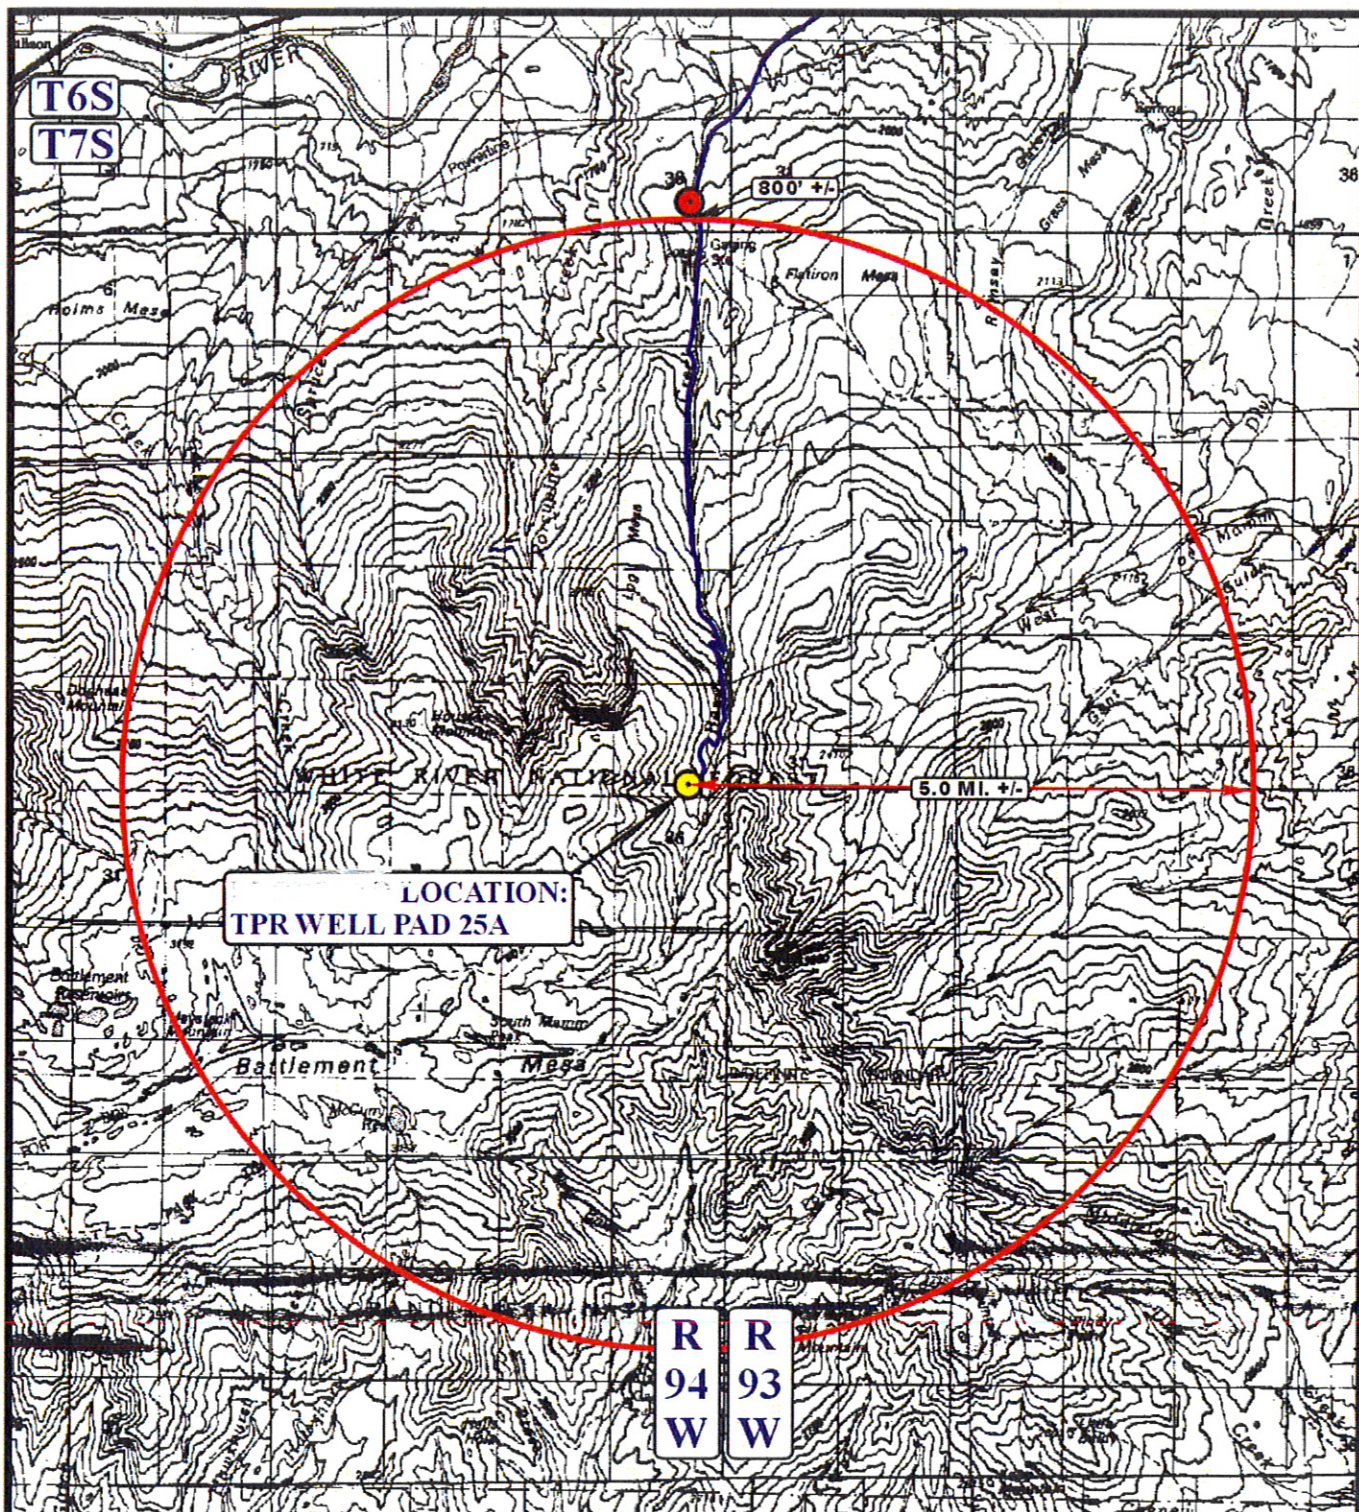

LOCATION:
TPR WELL PAD 25A

LEGEND:

- LOCATION
- RIFLE CITY WATERSHED'S DISTRICT DRAW POINT

N

BLACK DIAMOND MINERALS, LLC.

TPR WELL PAD 25A

SECTION 25, T7S, R94W, 6th P.M.

SW 1/4 SE 1/4 SHEET 10A OF 14




Uintah Engineering & Land Surveying
85 South 200 East Vernal, Utah 84078
(435) 789-1017 * FAX (435) 789-1813

TOPOGRAPHIC
MAP

04 03 08
MONTH DAY YEAR

A1
TOPO

SCALE: 1:100,000 DRAWN BY: Z.L. REV: 07-01-10 J.J.

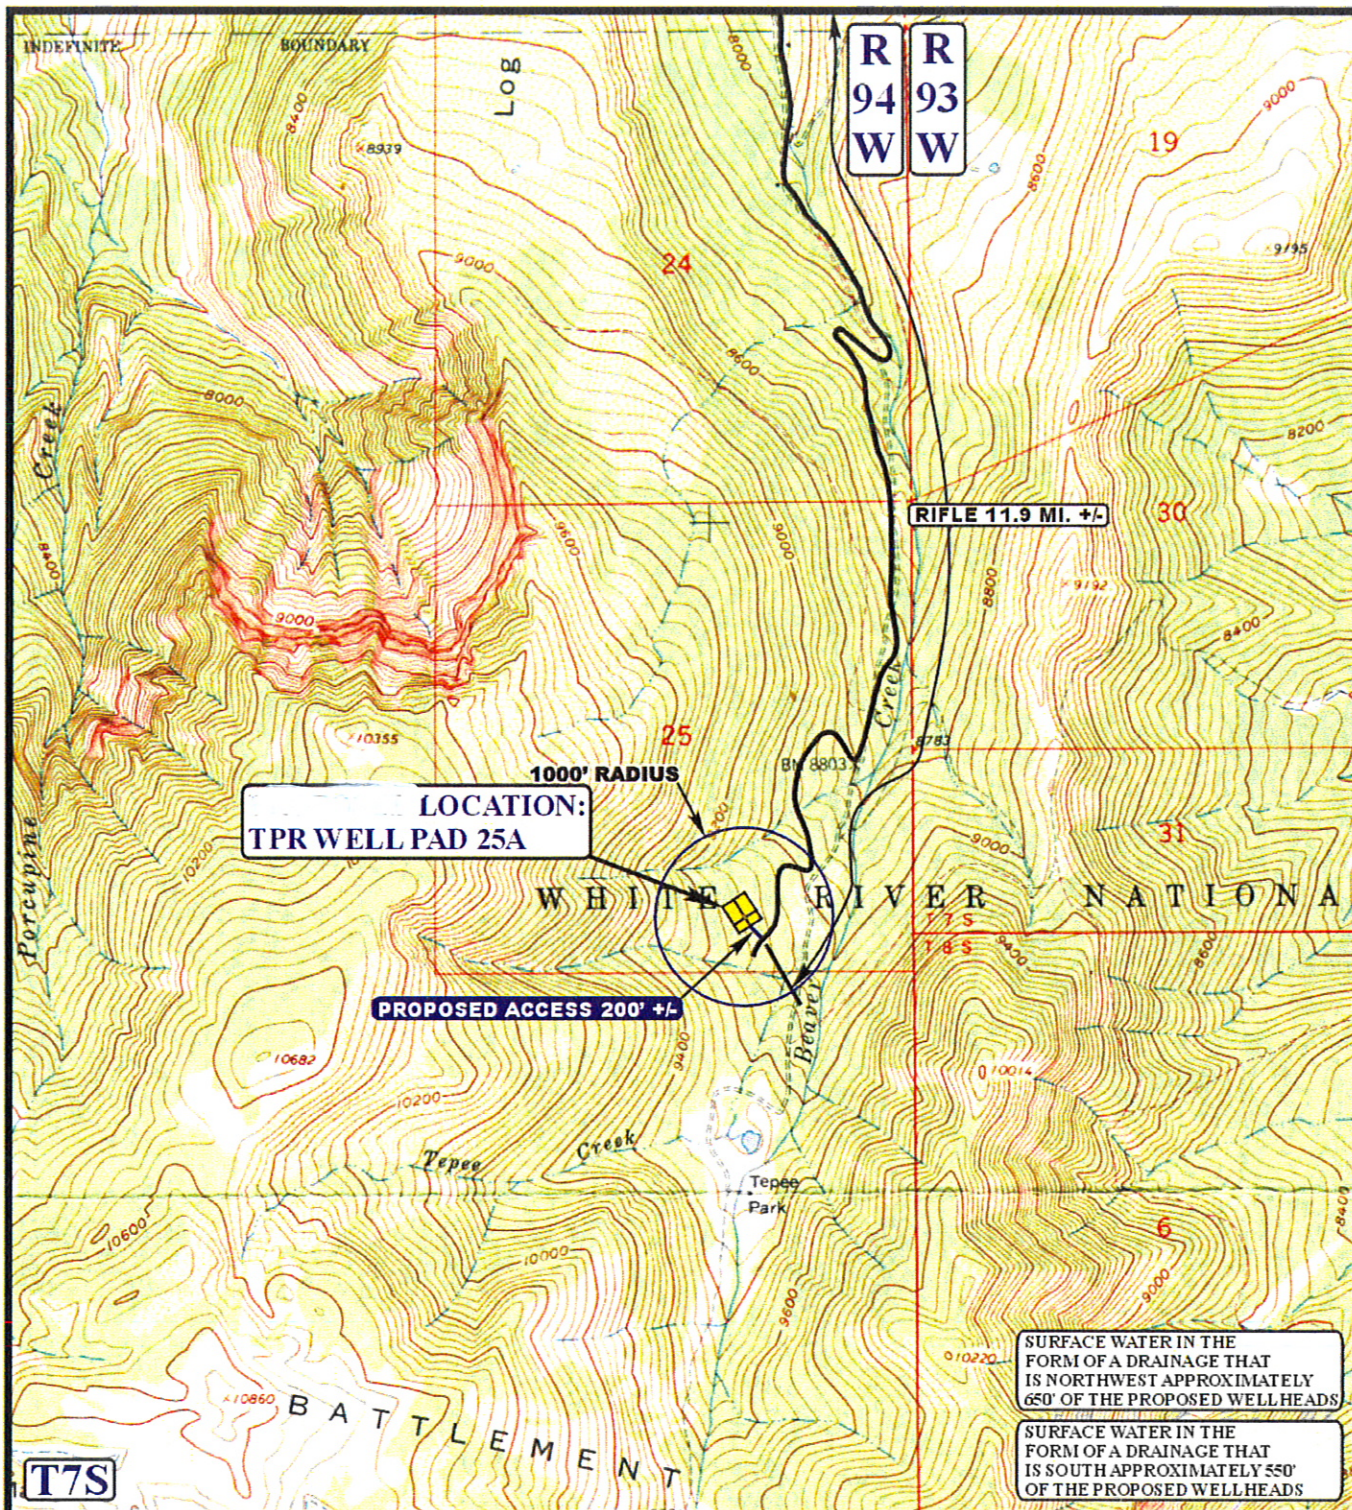

LEGEND:

EXISTING ROAD
ACCESS ROAD

BLACK DIAMOND MINERALS, LLC.

TPR WELL PAD 25A

SECTION 25, T7S, R94W, 6th P.M.

SW 1/4 SE 1/4 SHEET 11 OF 14




Uintah Engineering & Land Surveying
85 South 200 East Vernal, Utah 84078
(435) 789-1017 * FAX (435) 789-1813

ACCESS ROAD
MAP

04 03 08
MONTH DAY YEAR



SCALE: 1" = 2000' DRAWN BY: Z.L. REV: 07-01-10 J.J.

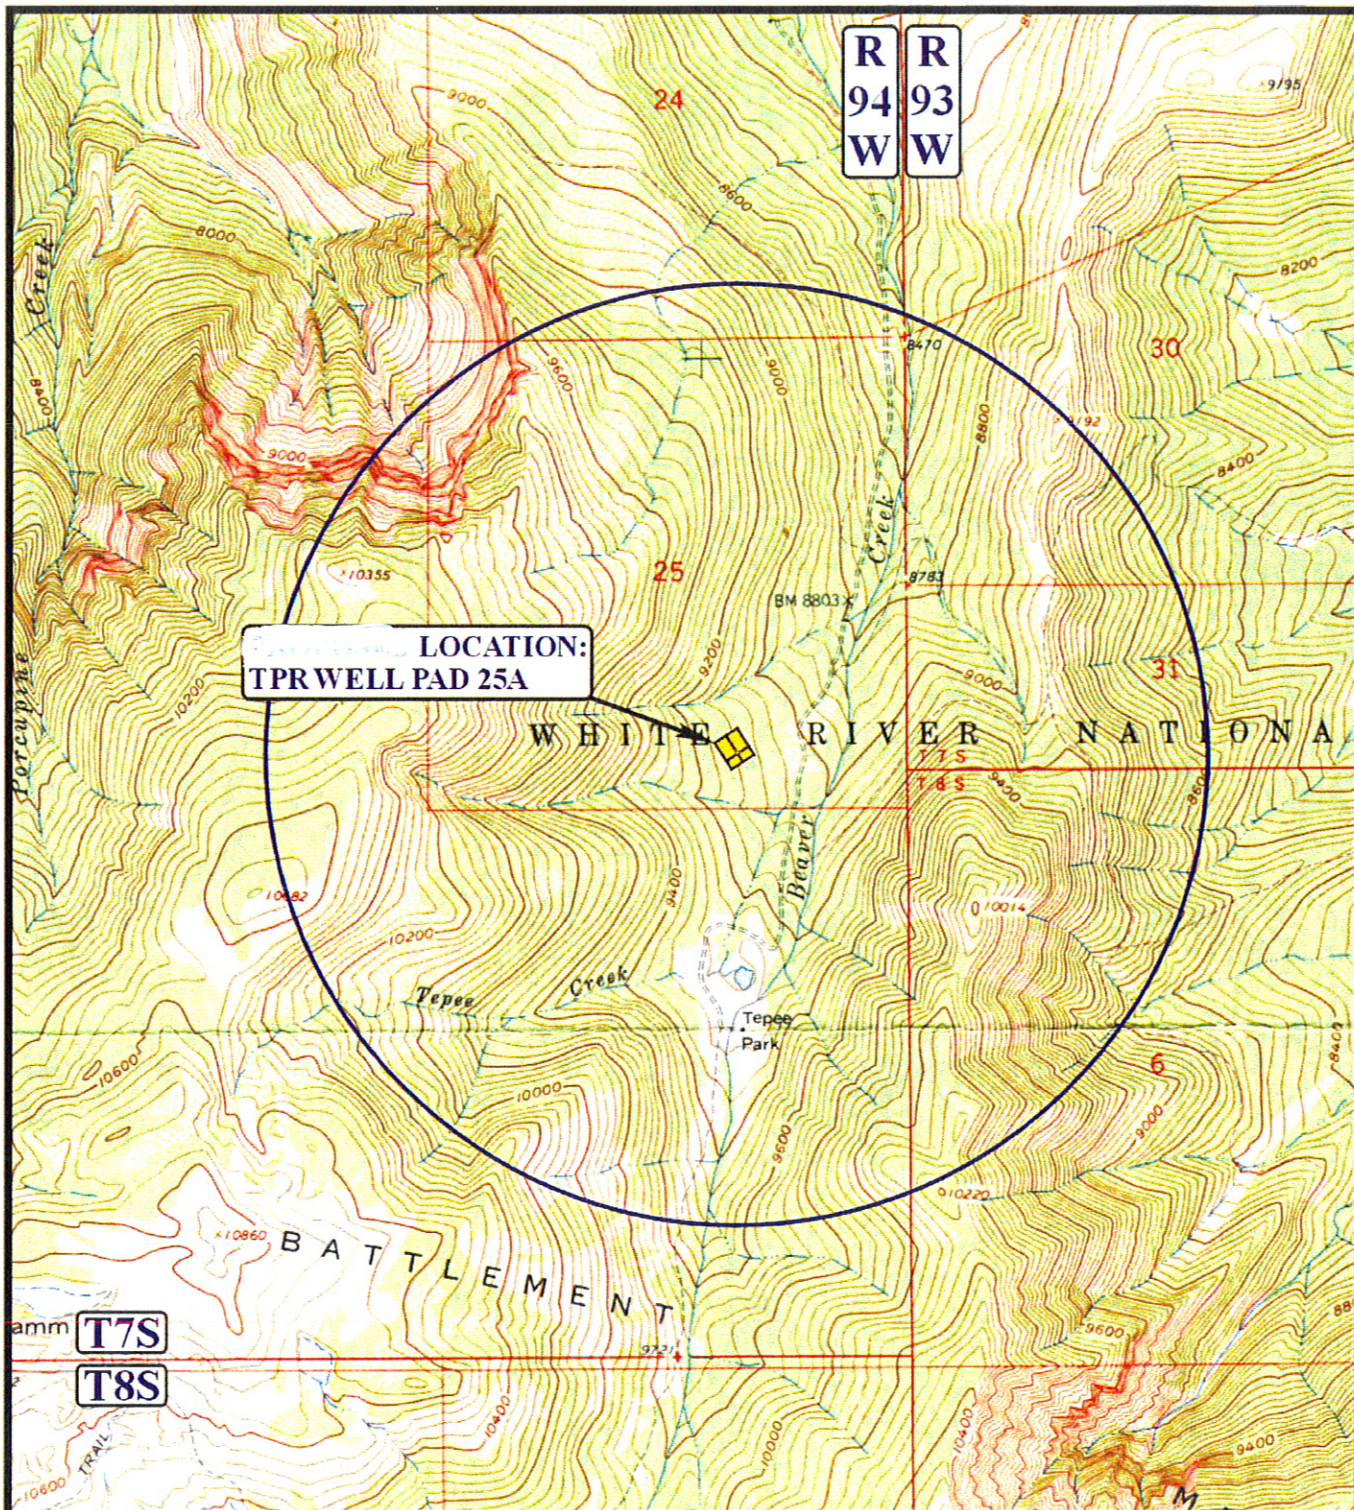

LEGEND:

- | | |
|-------------------|-------------------------|
| ⊗ DISPOSAL WELLS | ⊗ WATER WELLS |
| ● PRODUCING WELLS | ⊖ ABANDONED WELLS |
| ⊖ SHUT IN WELLS | ⊖ TEMPORARILY ABANDONED |



Uintah Engineering & Land Surveying
 85 South 200 East Vernal, Utah 84078
 (435) 789-1017 * FAX (435) 789-1813

BLACK DIAMOND MINERALS, LLC.


TPRWELL PAD 25A
 SECTION 25, T7S, R94W, 6th P.M.
 SW 1/4 SE 1/4 SHEET 12 OF 14

TOPOGRAPHIC
 MAP

04	03	08
MONTH	DAY	YEAR

SCALE: 1" = 2000' DRAWN BY: Z.L. REV: 07-01-10 J.J.



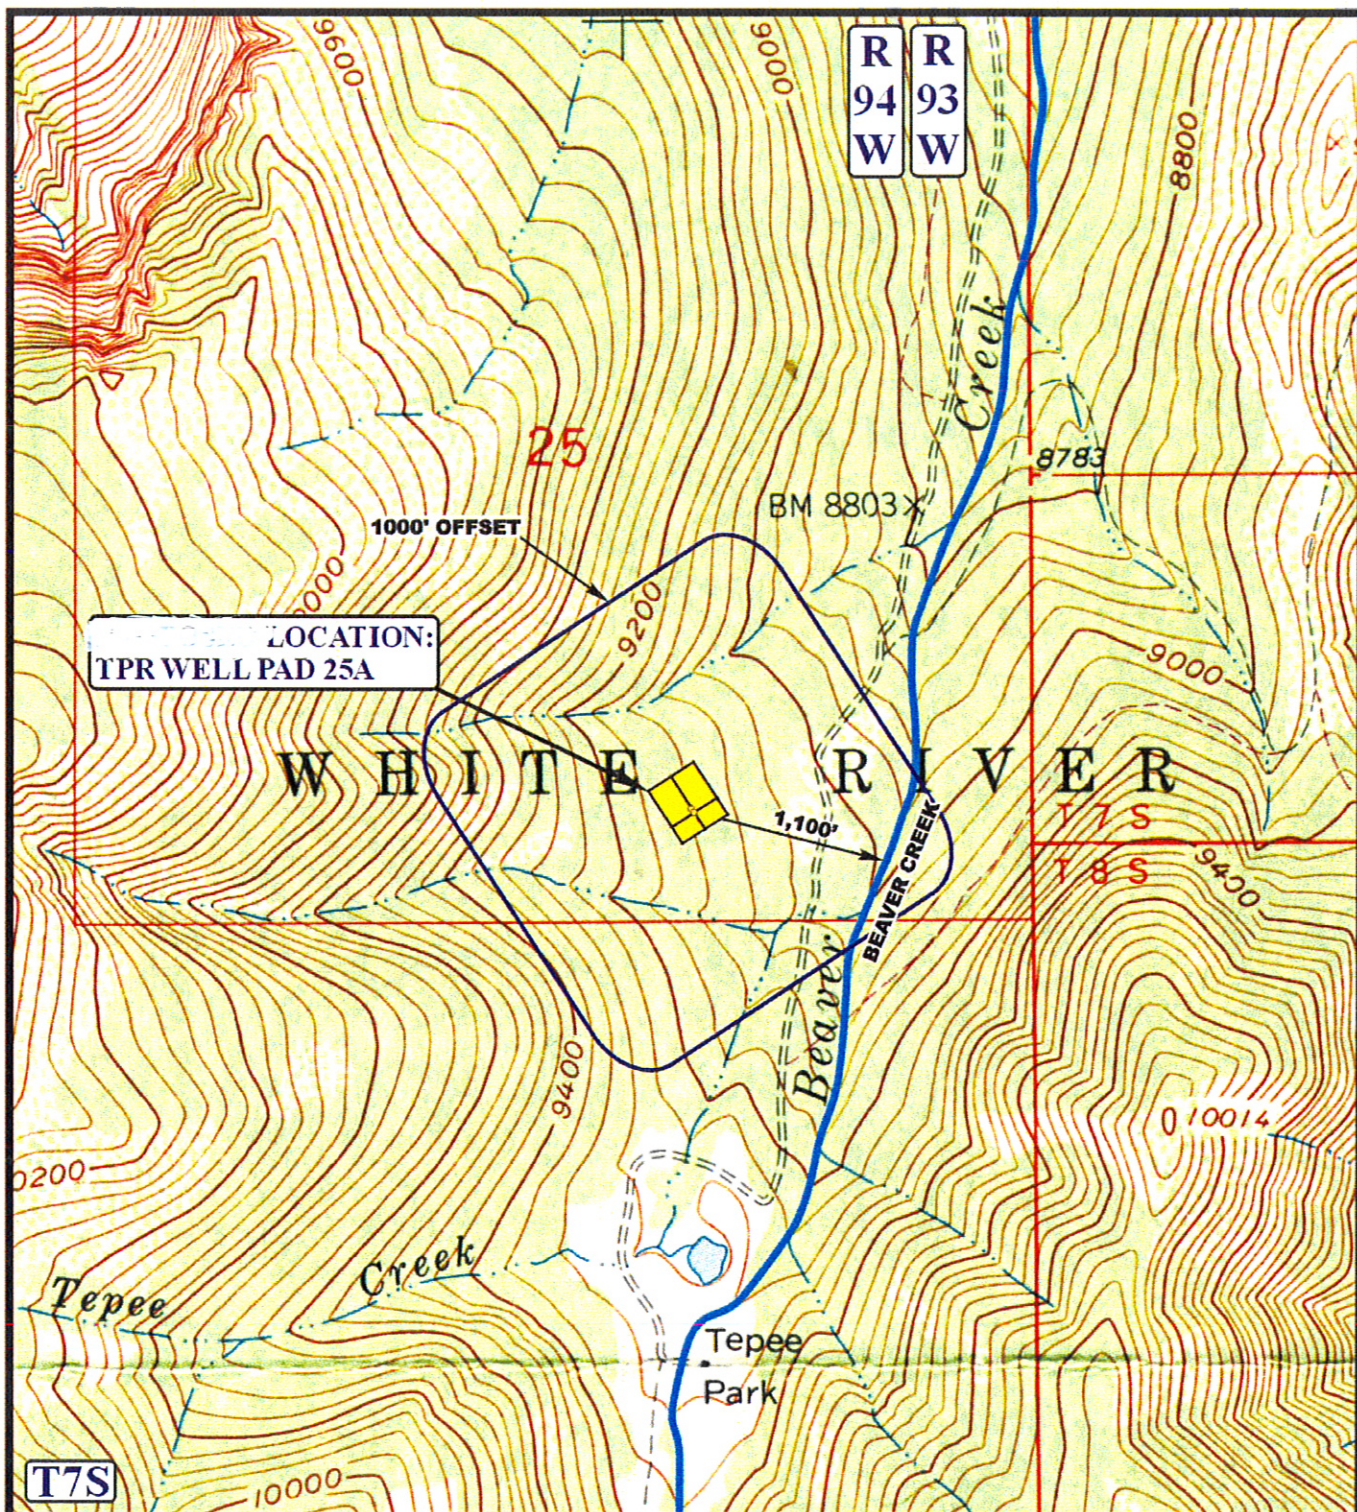

LEGEND:

— EXISTING DRAINAGE
 - - - 1000' OFFSET BOUNDARY

BLACK DIAMOND MINERALS, LLC.

TPR WELL PAD 25A

SECTION 25, T7S, R94W, 6th P.M.

SW 1/4 SE 1/4 SHEET 13 OF 14



Uintah Engineering & Land Surveying
 85 South 200 East Vernal, Utah 84078
 (435) 789-1017 * FAX (435) 789-1813

HYDROLOGY MAP

04 03 08
 MONTH DAY YEAR

SCALE: 1" = 1000'

DRAWN BY: Z.L.

REV: 07-01-10 J.J.



SCALE: 1" = 2000'	DRAWN BY: J.J.	REVISED: 00-00-00
-------------------	----------------	-------------------