



Section 14
T. 7 S., R. 96 W.

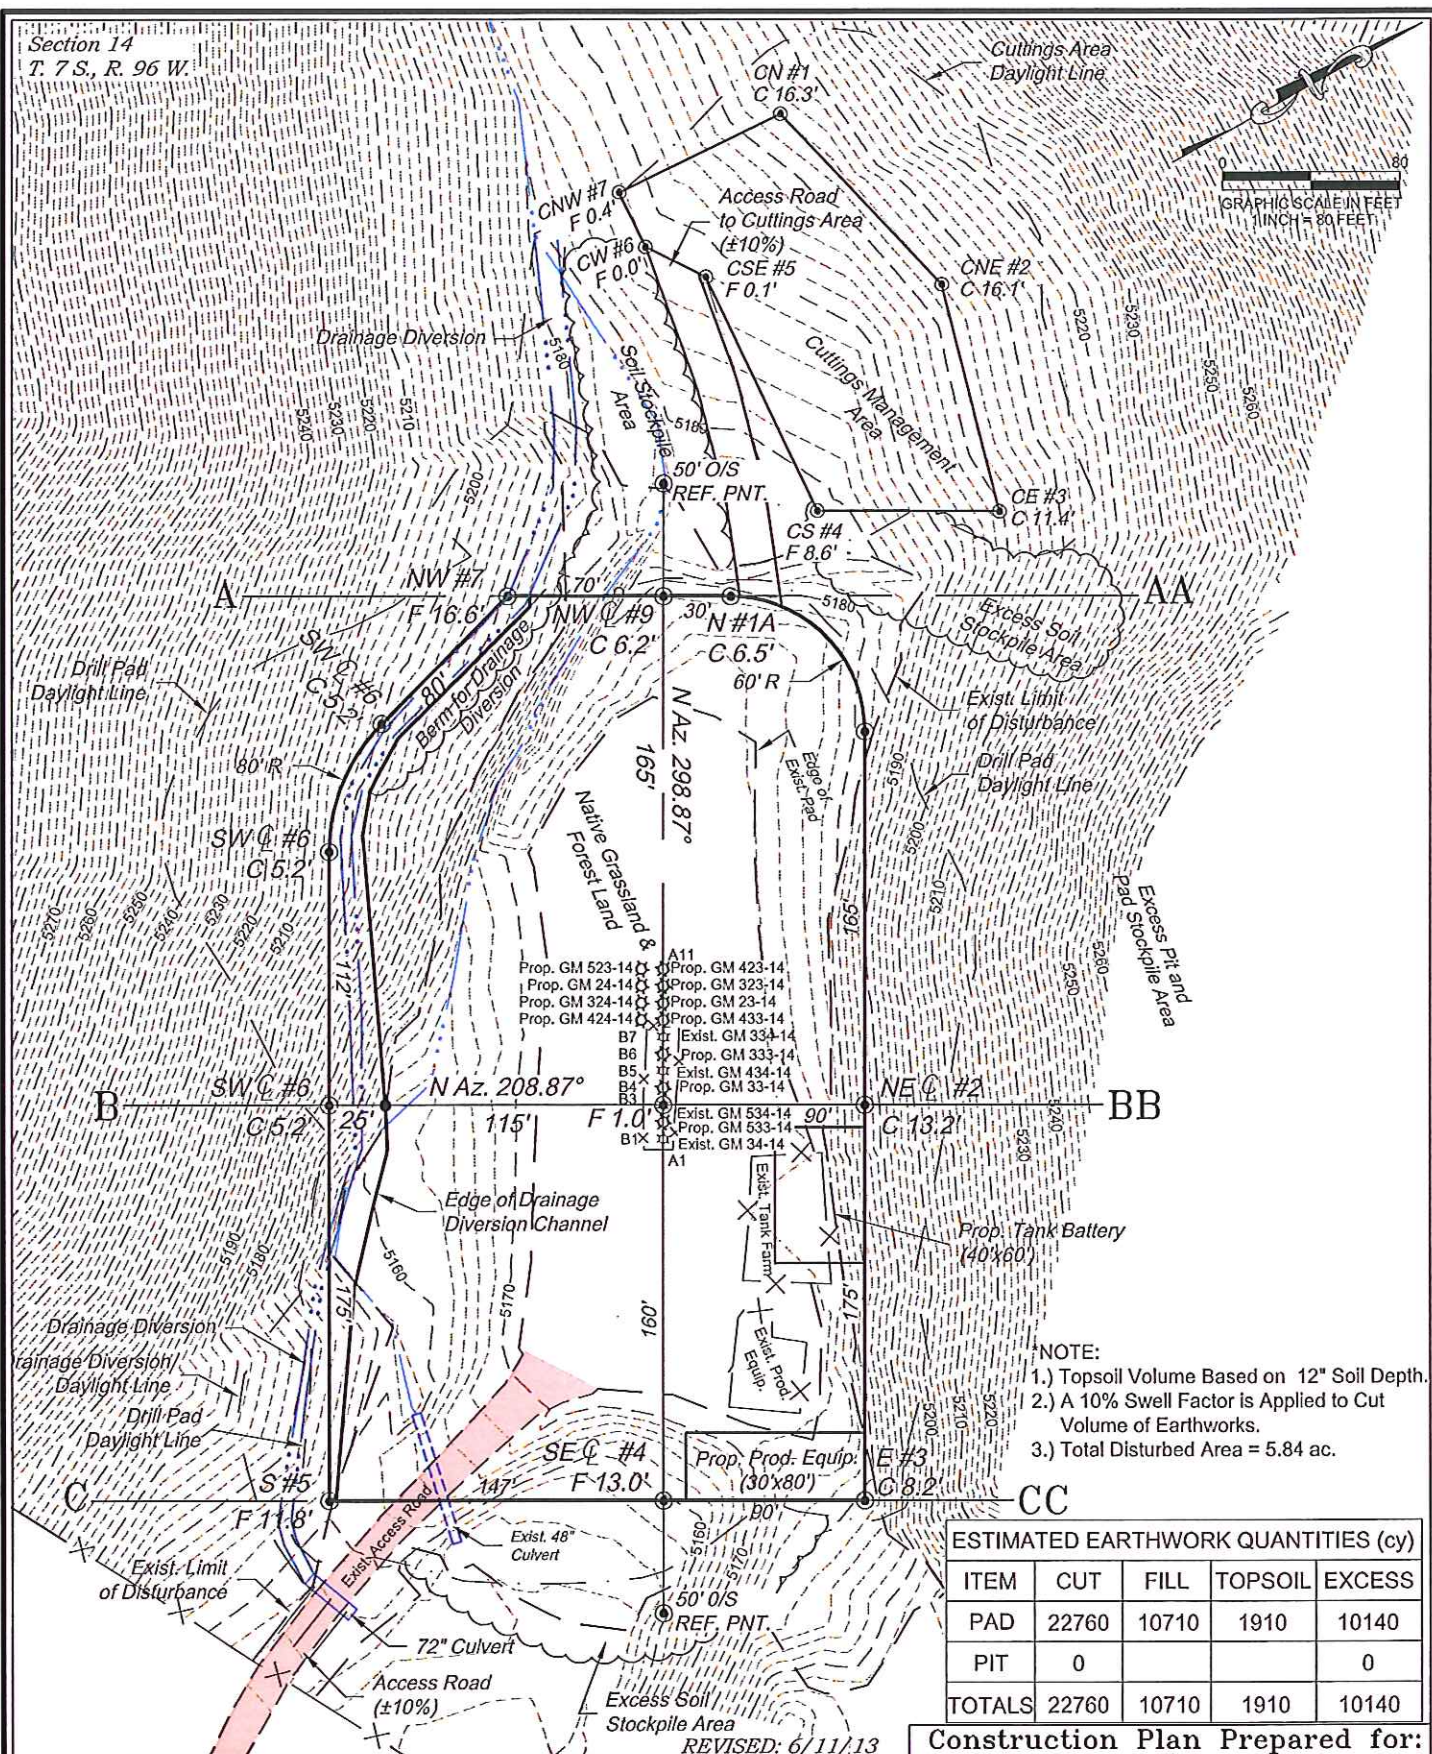

ESTIMATED EARTHWORK QUANTITIES (cy)				
ITEM	CUT	FILL	TOPSOIL	EXCESS
PAD	22760	10710	1910	10140
PIT	0			0
TOTALS	22760	10710	1910	10140

Construction Plan Prepared for:
WPXENERGY  WPX Energy Rocky Mountain, LLC

GM 34-14 Drill Pad - Plat 2
CONSTRUCTION LAYOUT


136 East Third Street
Rifle, Colorado 81650
Ph (970) 625-2720
Fax (970) 625-2773



BOOKCLIFF
Survey Services, Inc.

SCALE: 1" = 80'
DATE: 5/21/13
PLAT: 2 of 7
PROJECT: WPX Valley
DFT: cs

Section 14
T. 7 S., R. 96 W.

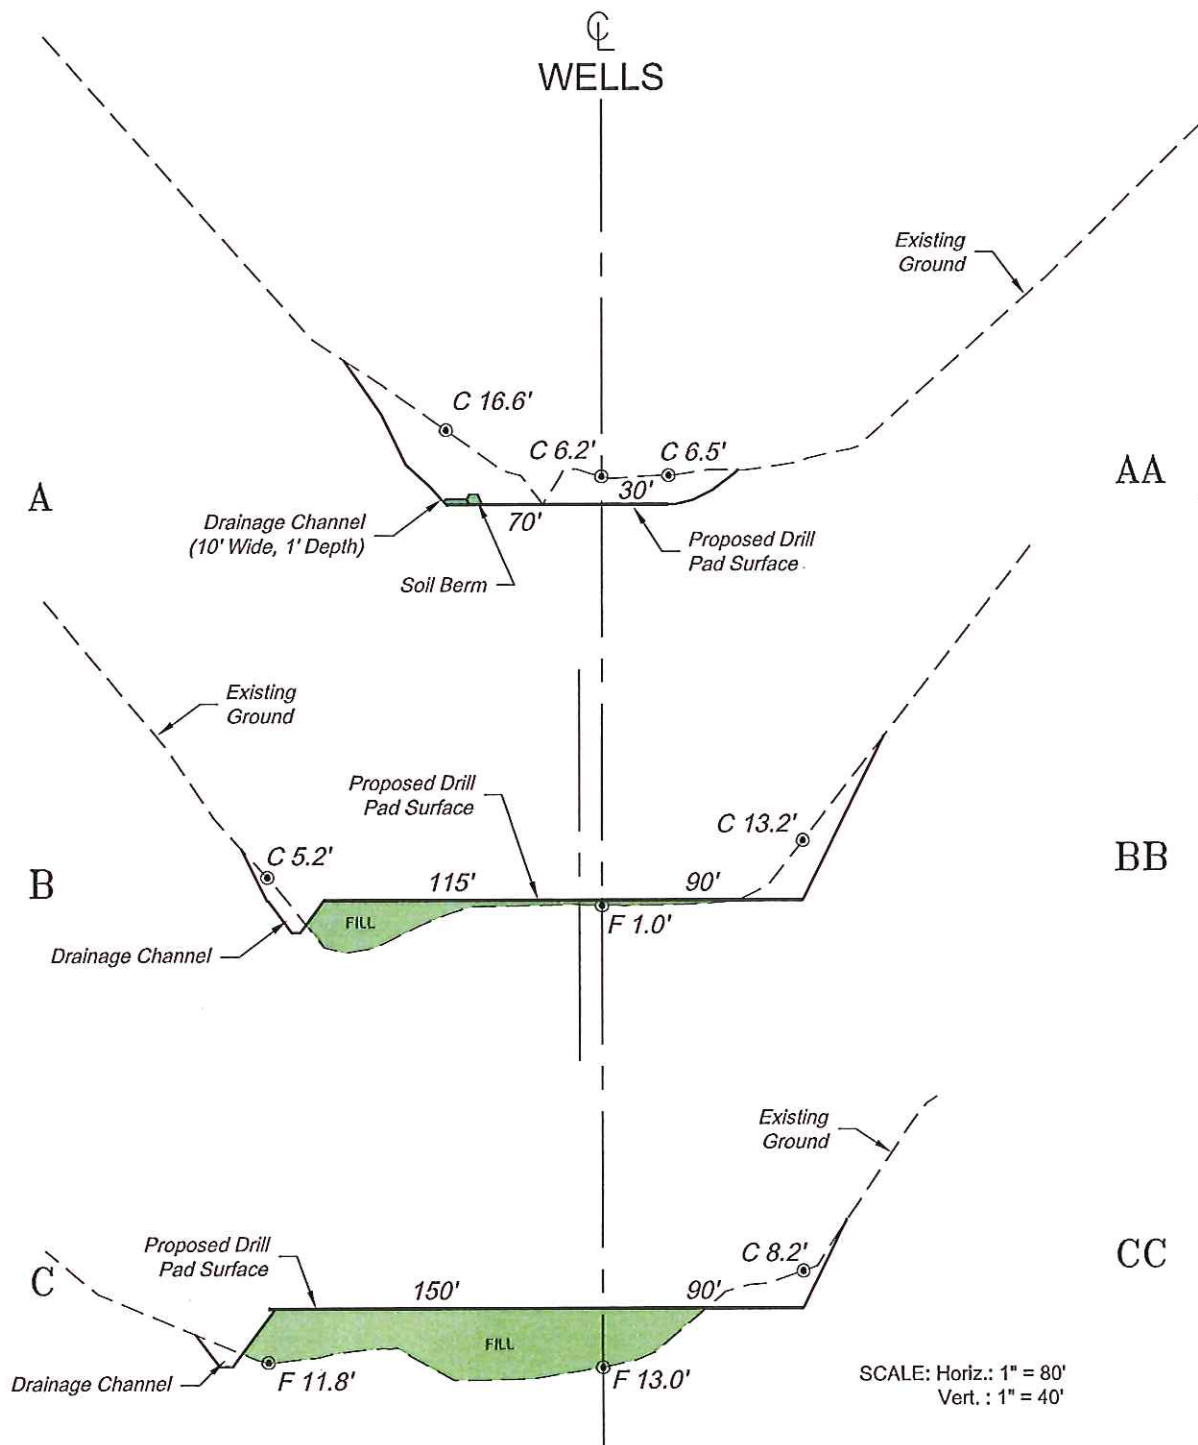

SCALE: Horiz.: 1" = 80'
Vert.: 1" = 40'

*NOTE:
CUT SLOPES: 1.5:1
FILL SLOPES: 1.5:1,
UNLESS OTHERWISE NOTED.

136 East Third Street
Rifle, Colorado 81650
Ph: (970) 625-2720
Fax: (970) 625-2773



BOOKCLIFF
Survey Services, Inc.

SCALE: As Noted
DATE: 5/21/13
PLAT: 3 of 7
PROJECT: WPX Valley
DFT: cs

Construction Plan Prepared for:
WPX ENERGY WPX Energy Rocky Mountain, LLC

GM 34-14 Drill Pad - Plat 3
CONSTRUCTION LAYOUT
CROSS SECTIONS