

LEGEND:

● PROPOSED LOCATION

1 EXISTING OVERPASS - 18' HIGH



SWEPI LP

DILL GULCH #1-22
SECTION 22, T6N, R88W, 6th P.M.
2252' FSL 325' FWL




Uintah Engineering & Land Surveying
 85 South 200 East Vernal, Utah 84078
 (435) 789-1017 * FAX (435) 789-1813

ACCESS ROAD
MAP

09 **14** **12**
 MONTH DAY YEAR

SCALE: 1:100,000 DRAWN BY: J.L.G. REVISED: 00-00-00



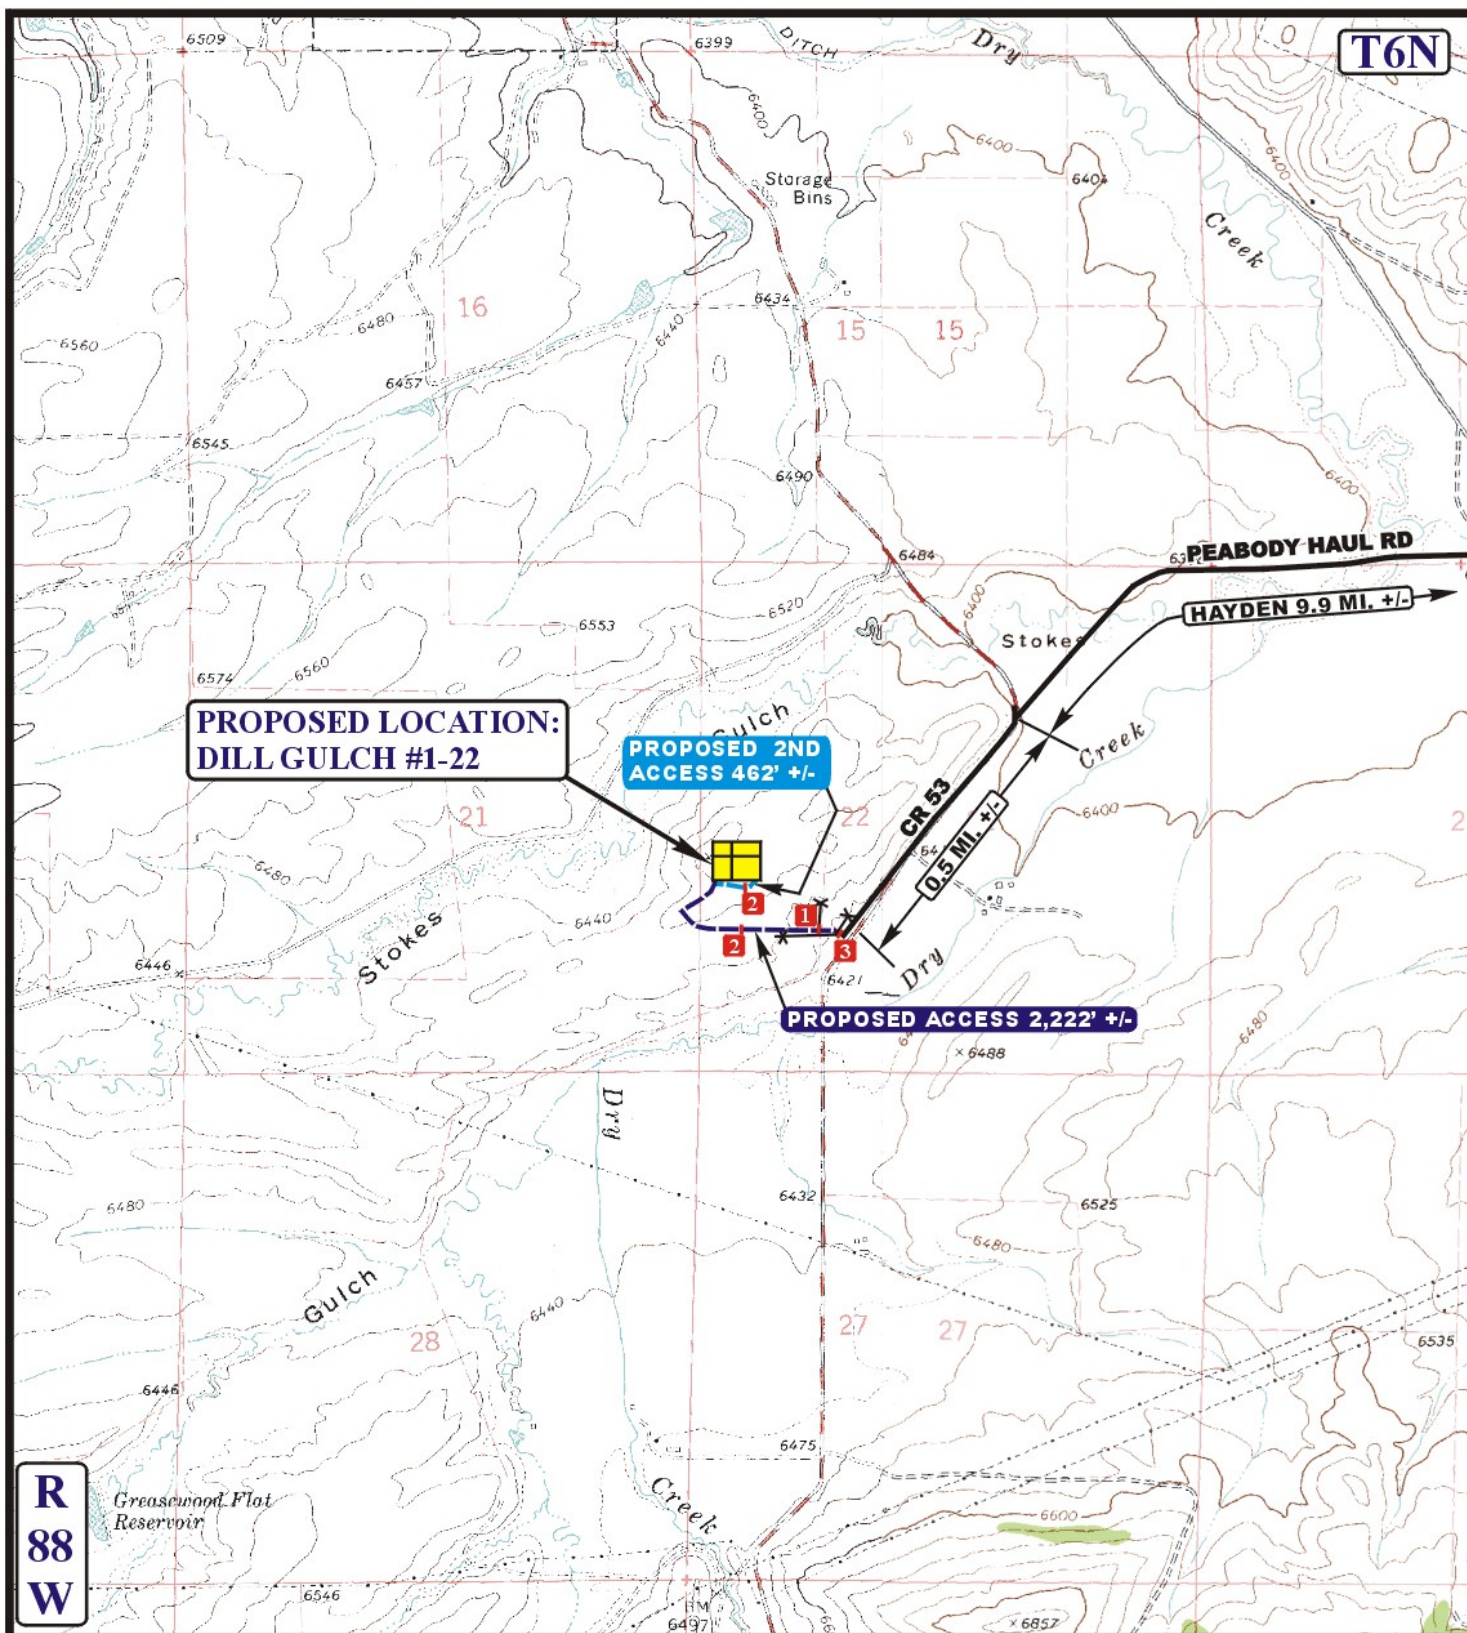

LEGEND:

- EXISTING ROAD
- PROPOSED ACCESS ROAD
- EXISTING FENCE
- 1 INSTALL CATTLE GUARD
- 2 18" CMP REQUIRED
- 3 30" CMP REQUIRED



Uintah Engineering & Land Surveying
 85 South 200 East Vernal, Utah 84078
 (435) 789-1017 * FAX (435) 789-1813



SWEPI LP

DILL GULCH #1-22
SECTION 22, T6N, R88W, 6th P.M.
2252' FSL 325' FWL

ACCESS ROAD
MAP

09 14 12
 MONTH DAY YEAR

SCALE: 1" = 2000' DRAWN BY: J.L.G. REVISED: 00-00-00

B
TOPO