

LEGEND:

PROPOSED LOCATION



AXIA ENERGY

BULLDOG #2-33H-791 & #2-43H-791
 SECTION 2, T7N, R91W, 6th. P.M.
 LOT 13




Uintah Engineering & Land Surveying
 85 South 200 East Vernal, Utah 84078
 (435) 789-1017 * FAX (435) 789-1813

ACCESS ROAD
 MAP

01 23 13
 MONTH DAY YEAR



SCALE: 1:100,000 DRAWN BY: B.D.H. REVISED: 00-00-00

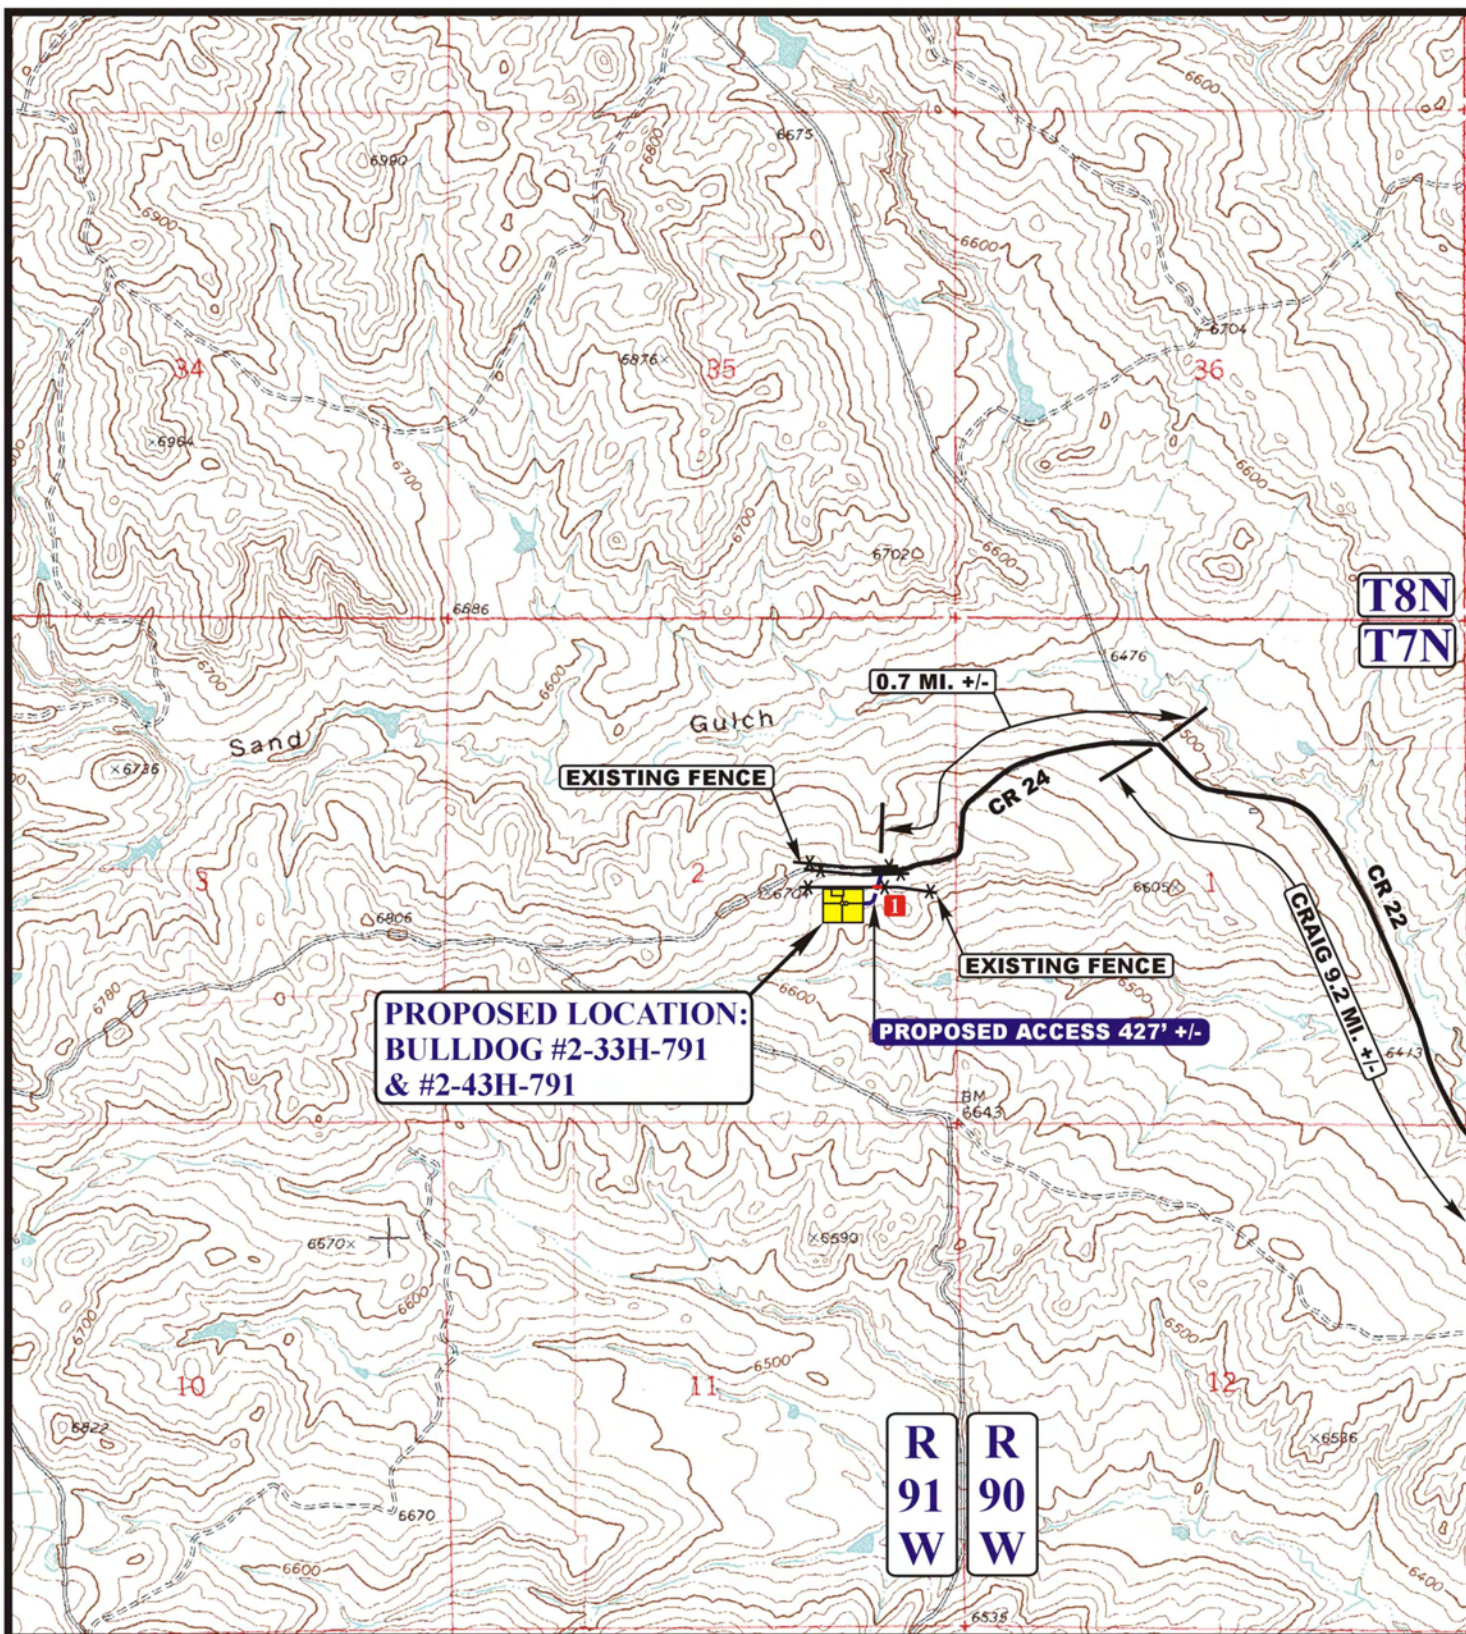

LEGEND:

- EXISTING ROAD
- PROPOSED ACCESS ROAD
- EXISTING FENCE
- INSTALL CATTLE GUARD



AXIA ENERGY

BULLDOG #2-33H-791 & #2-43H-791
SECTION 2, T7N, R91W, 6th. P.M.
LOT 13



Uintah Engineering & Land Surveying
85 South 200 East Vernal, Utah 84078
(435) 789-1017 * FAX (435) 789-1813

ACCESS ROAD
MAP

01 23 13
MONTH DAY YEAR



SCALE: 1" = 2000' DRAWN BY: B.D.H. REVISED: 00-00-00