



LEGEND:

● PROPOSED LOCATION



Uintah Engineering & Land Surveying
 85 South 200 East Vernal, Utah 84078
 (435) 789-1017 * FAX (435) 789-1813




GUNNISON ENERGY CORPORATION
 JACOBS FEDERAL 1290 #6-32 H1 & 1290 #6-32 H2
 ON EXISTING 1290 #6-32 PAD
 SECTION 6, T12S, R90W, 6th P.M.
 SW 1/4 NE 1/4 (H.E.S. NO 253)

**ACCESS ROAD
MAP**

06 06 13
 MONTH DAY YEAR

SCALE: 1:100,000 DRAWN BY: J.L.H. REVISED: 00-00-00



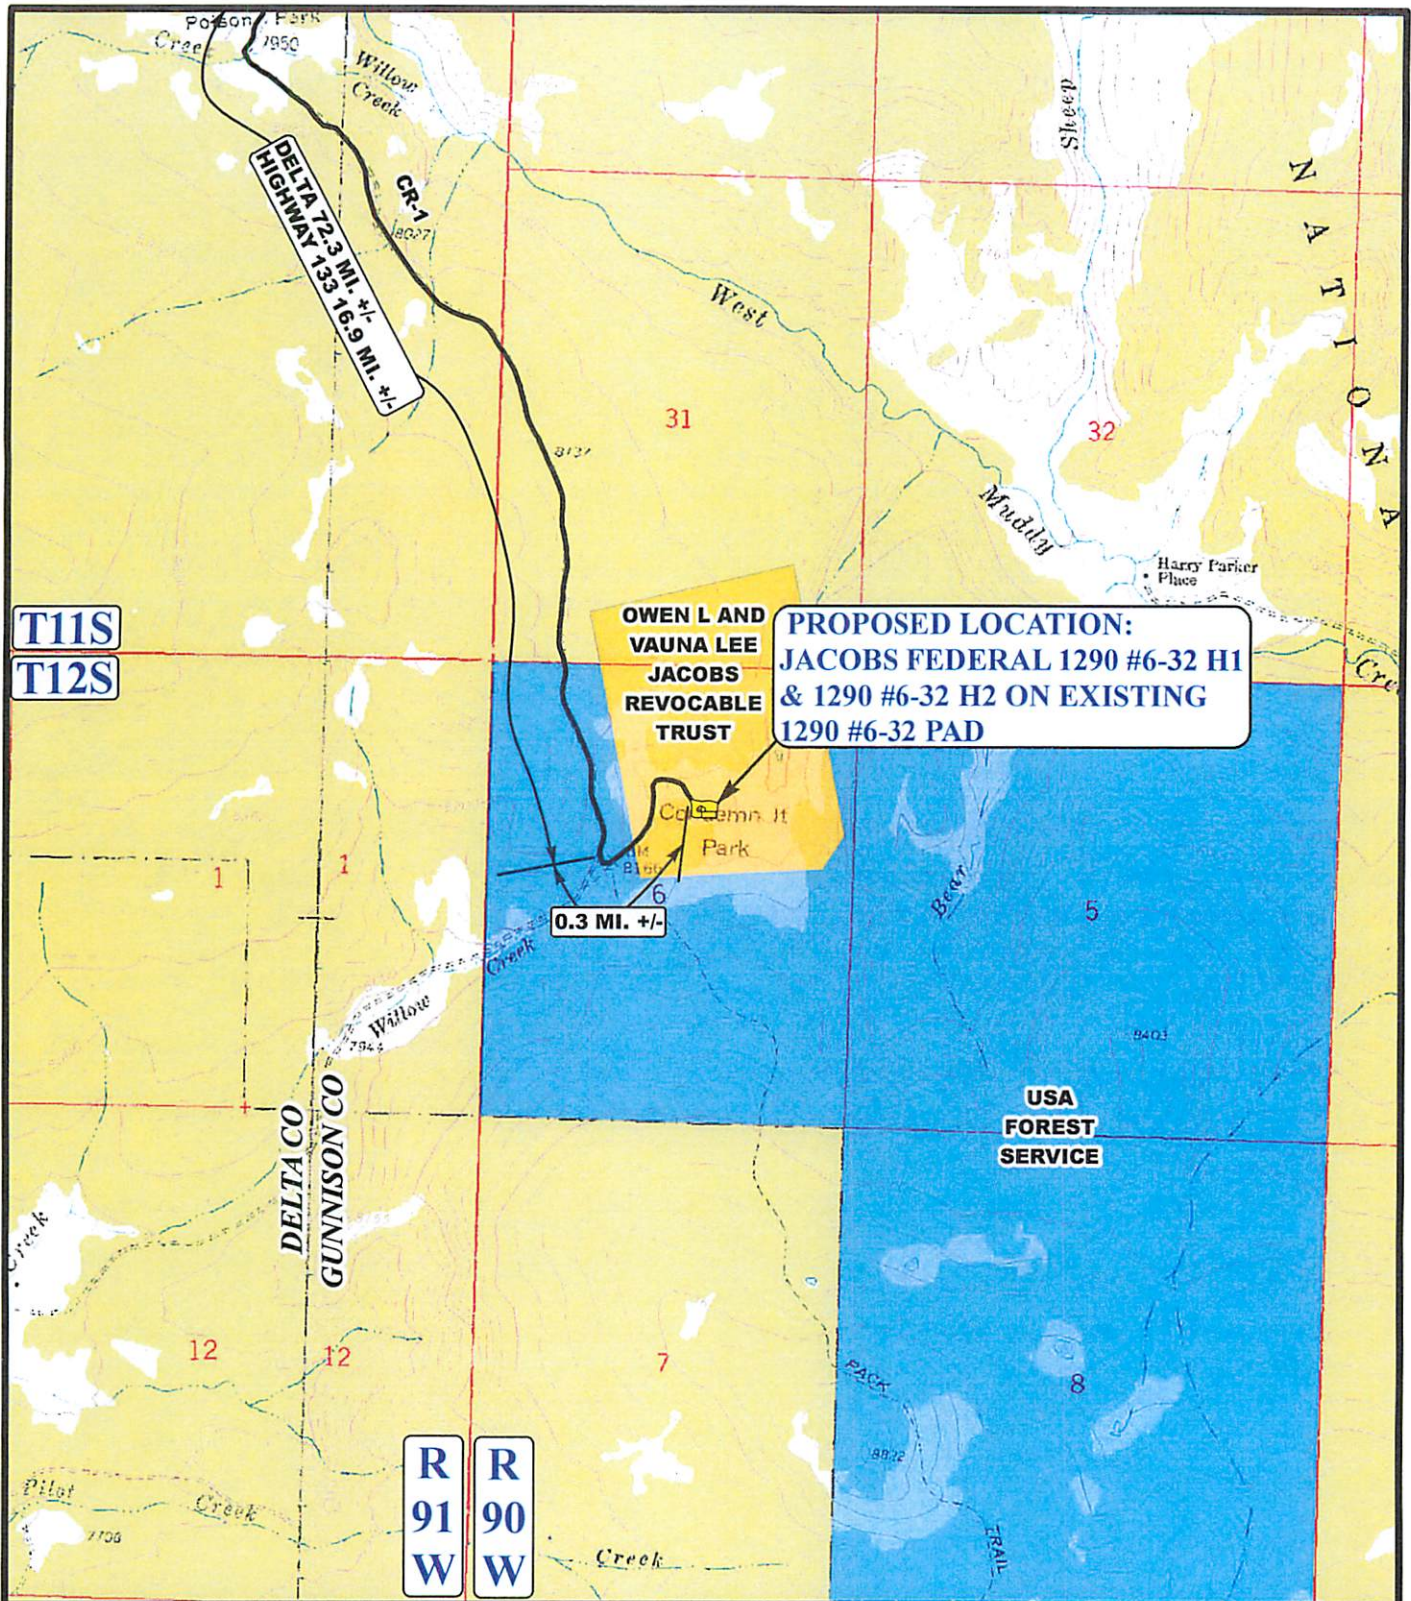

LEGEND:

EXISTING ROADS



GUNNISON ENERGY CORPORATION

**JACOBS FEDERAL 1290 #6-32 H1 & 1290 #6-32 H2
 ON EXISTING 1290 #6-32 PAD
 SECTION 6, T12S, R90W, 6th P.M.
 SW 1/4 NE 1/4 (H.E.S. NO 253)**

**ACCESS ROAD
 MAP**

06 06 13
 MONTH DAY YEAR

**B
 TOPO**

SCALE: 1"=2000' DRAWN BY: J.L.H. REVISED: 00-00-00

**U
 E
 S**

Uintah Engineering & Land Surveying
 85 South 200 East Vernal, Utah 84078
 (435) 789-1017 * FAX (435) 789-1813