


Section 30
T. 1 N., R. 98 W.
6th. P.M.

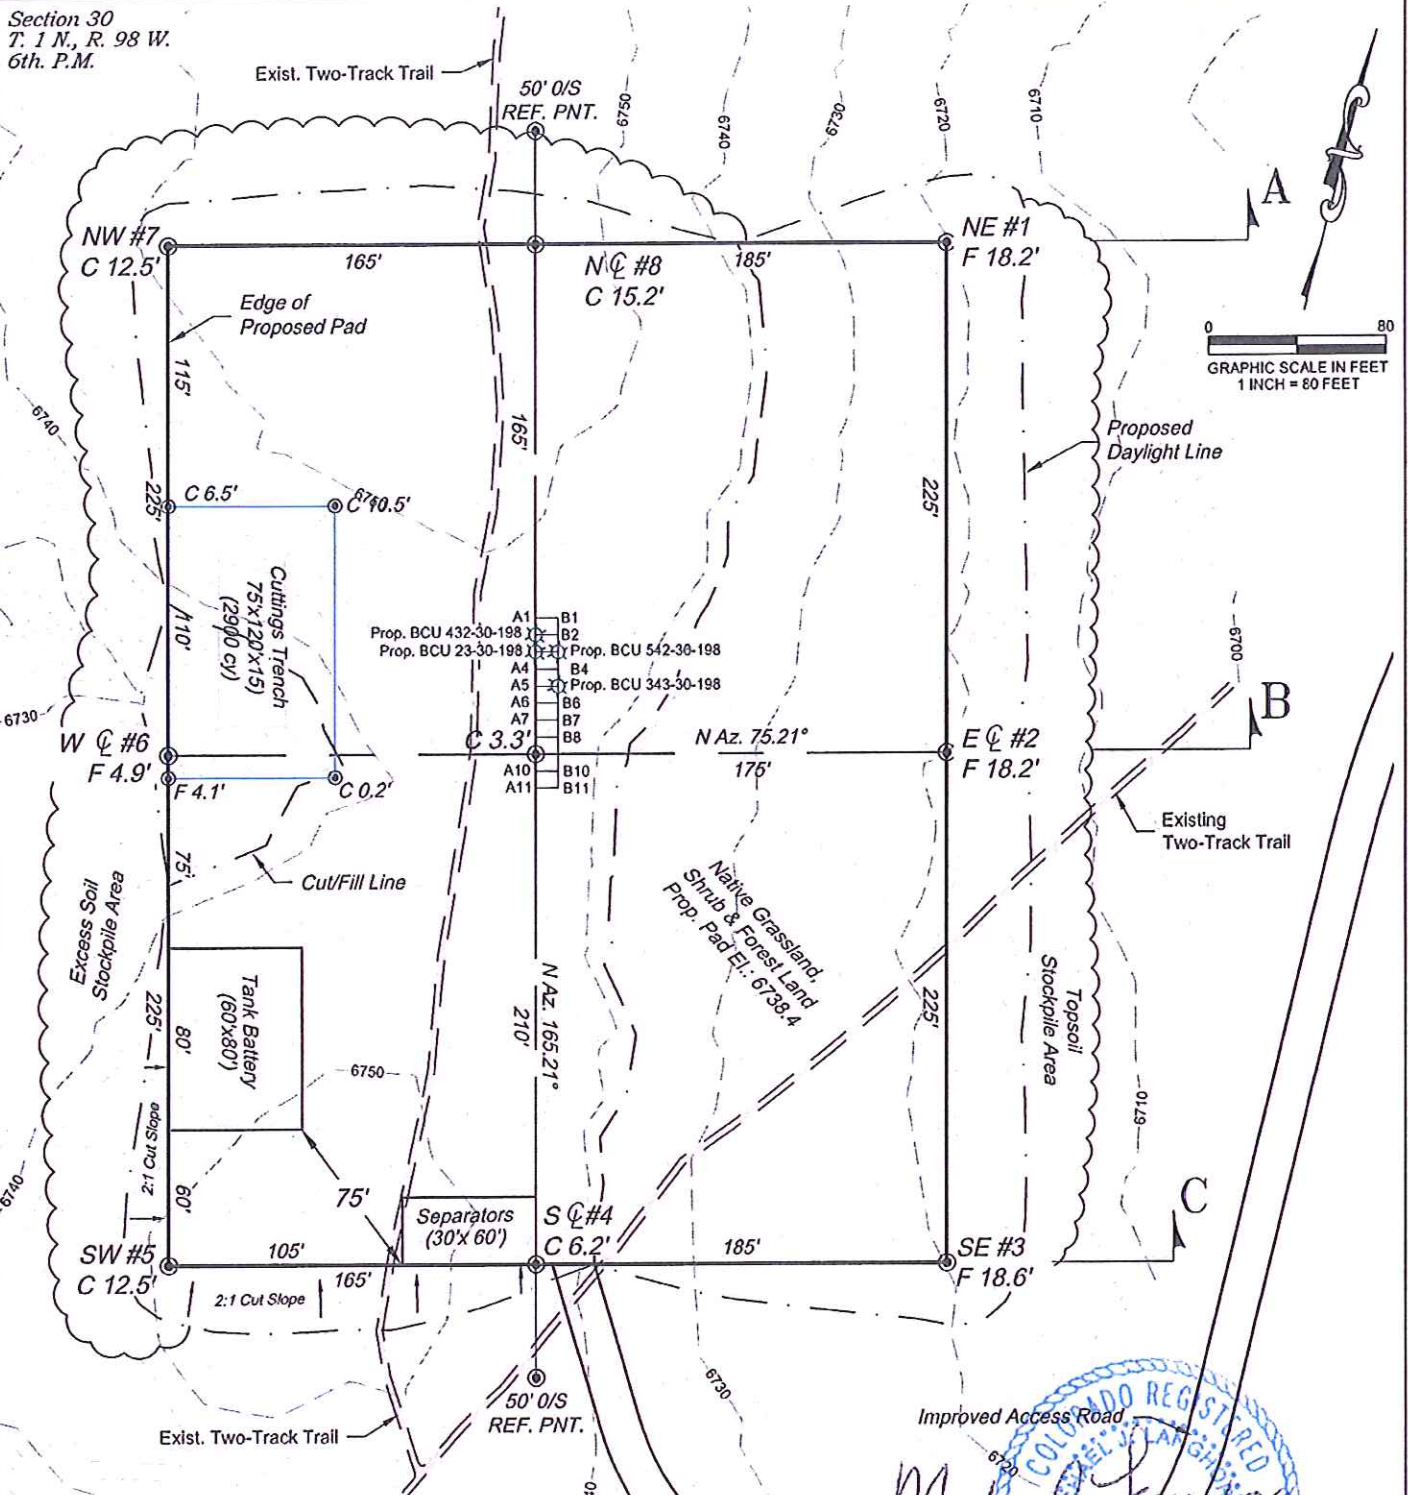


ESTIMATED EARTHWORK QUANTITIES (cy)				
ITEM	CUT	FILL	TOPSOIL	EXCESS
PAD	35820	28587	7100	133
PIT	2900			2900
TOTALS	39110	28587	7100	3423

*NOTE:
1.) 10% SWELL FACTOR APPLIED TO CUT VOLUME.
2.) TOPSOIL VOLUME BASED ON 12" SOIL DEPTH.
3.) TOTAL DISTURBED AREA = 6.84 ac.
REVISED: 7/15/13

**136 East Third Street
Rifle, Colorado 81650
Ph. (970) 625-2720
Fax (970) 625-2773**


BOOKCLIFF
Survey Services, Inc.

SCALE: 1" = 80'
DATE: 6/11/13
PLAT: 2 of 7
PROJECT: Highlands
DFT: cws

Construction Plan Prepared for:
WPX ENERGY:  WPX Energy Rocky Mountain, LLC

BCU 33-30-198 Drill Pad - Plat 2
CONSTRUCTION LAYOUT

Section 30
T. 1 N., R. 98 W.
6th. P.M.

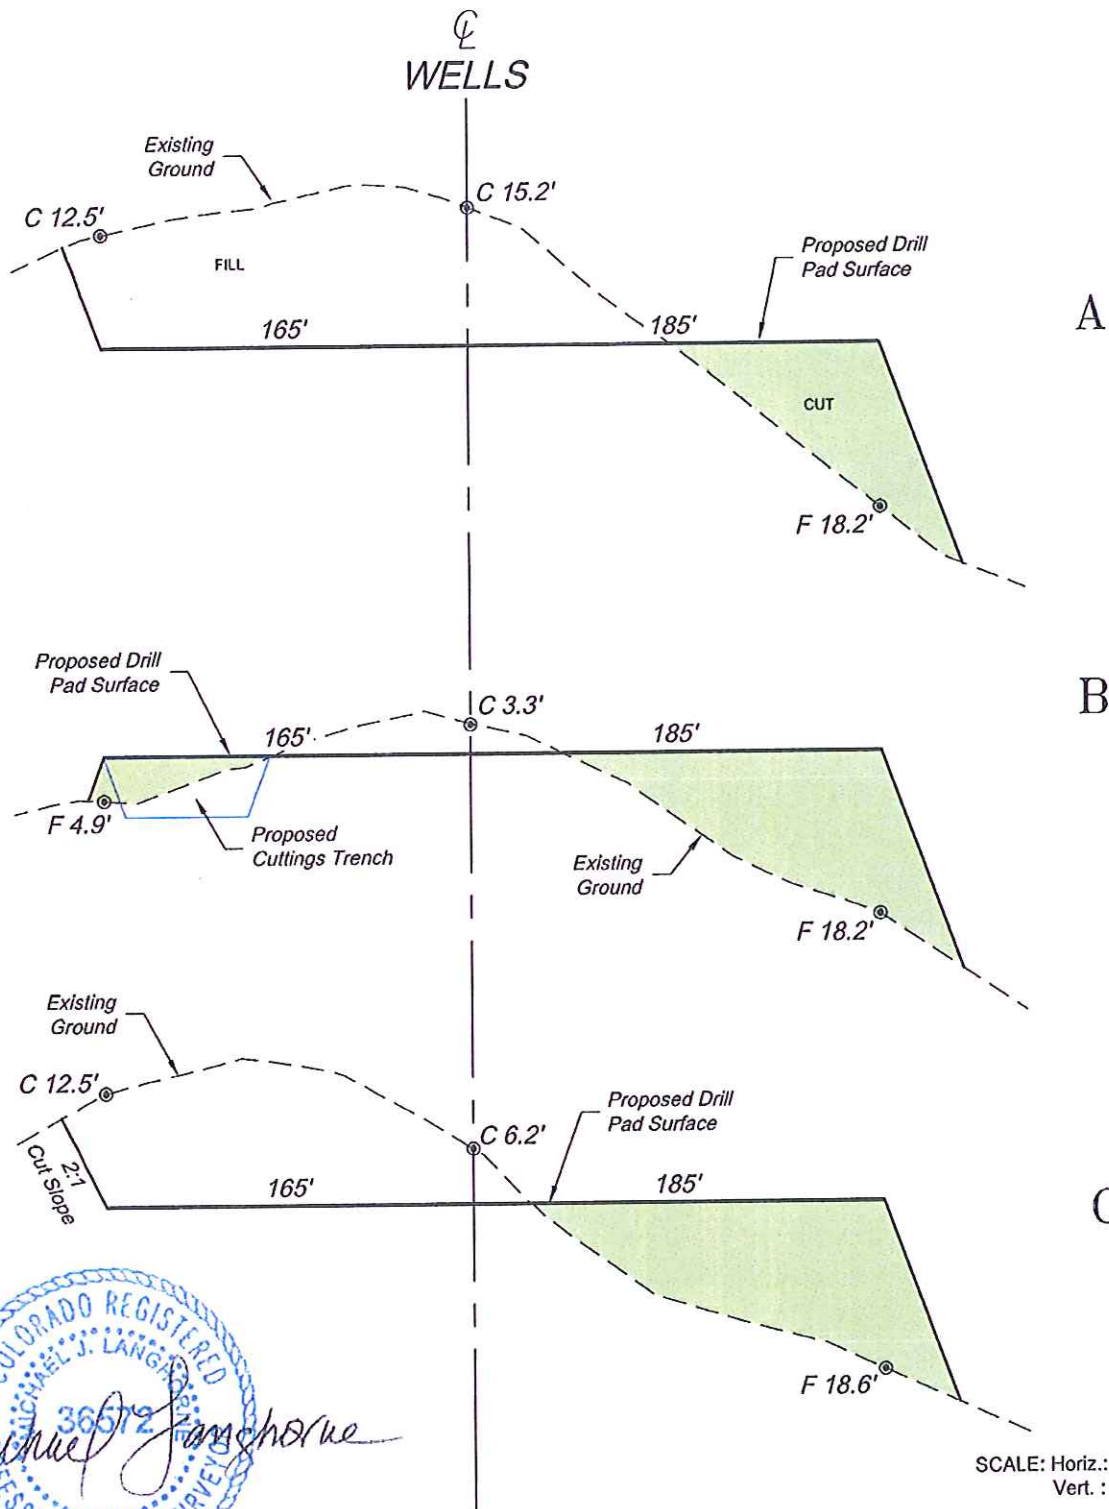

Michael J. Langford
36572
COLORADO REGISTERED
PROFESSIONAL LAND SURVEYOR


SCALE: Horiz.: 1" = 80'
Vert.: 1" = 20'

*NOTE:
CUT SLOPE: 1.5:1
FILL SLOPE: 1.5:1,
OTHERWISE NOTED.

REVISED: 7/15/13

Construction Plan Prepared for:
WPX ENERGY WPX Energy Rocky Mountain, LLC
BCU 33-30-198 Drill Pad - Plat 3
CONSTRUCTION LAYOUT
CROSS SECTIONS

136 East Third Street
Rifle, Colorado 81650
Ph. (970) 625-2720
Fax (970) 625-2773

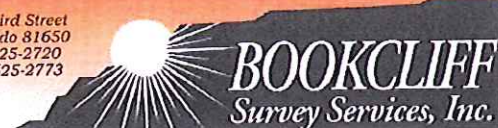

SCALE: As Noted
DATE: 6/11/13
PLAT: 3 of 7
PROJECT: Highlands
DFT: cws