



BLACK DIAMOND MINERALS, LLC  
ADDENDUM TO LEGAL PLAT FOR  
TPR WELL PAD 25A  
SECTION 25, T7S, R94W, 6th P.M.  
SW 1/4 SE 1/4

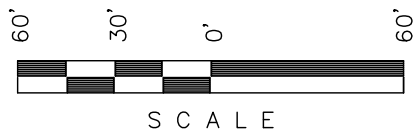

Sheet 1 of 14


SCALE: 1" = 60'  
DATE: 05-05-10  
DRAWN BY: D.R.B.  
Revised: 07-02-10 D.R.B.

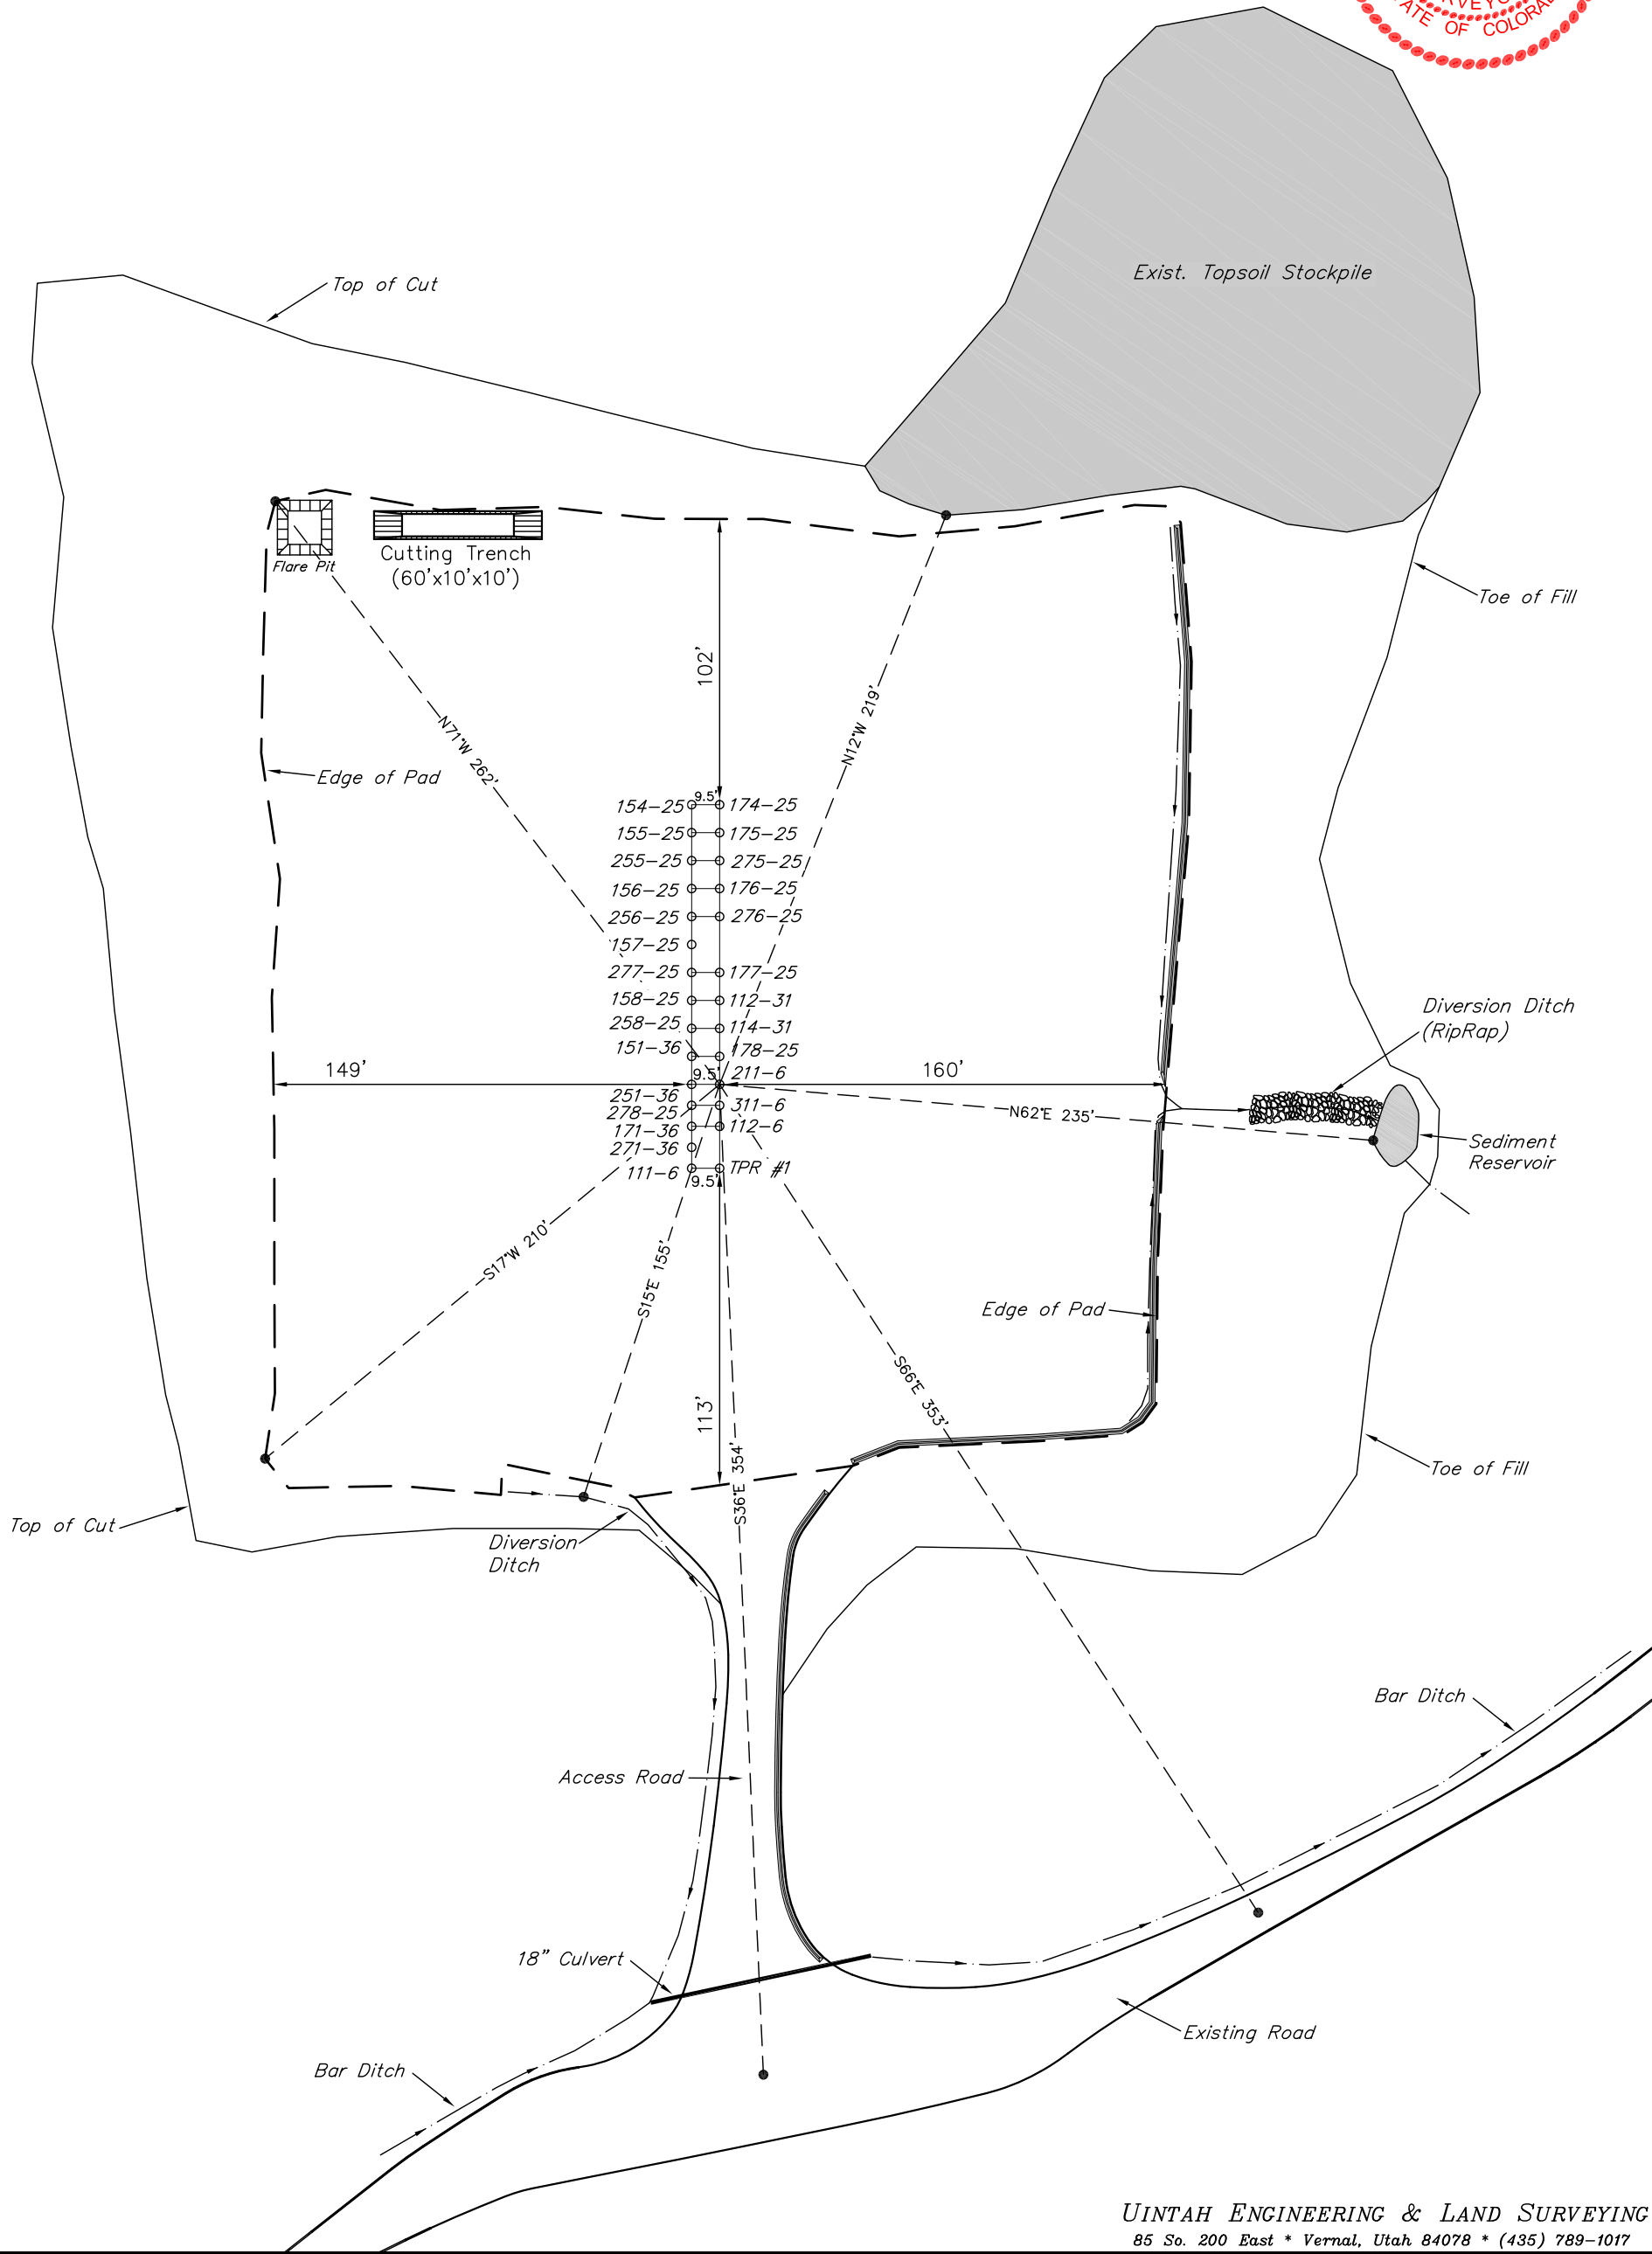

BLACK DIAMOND MINERALS, LLC

CONSTRUCTION LAYOUT FOR

TPR WELL PAD 25A  
SECTION 25, T7S, R94W, 6th P.M.  
SW 1/4 SE 1/4

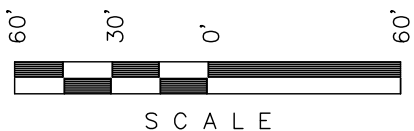


SCALE

Sheet 2 of 14



SCALE: 1" = 60'  
DATE: 08-04-08  
DRAWN BY: D.R.B.  
Revised: 07-02-10 D.R.B.

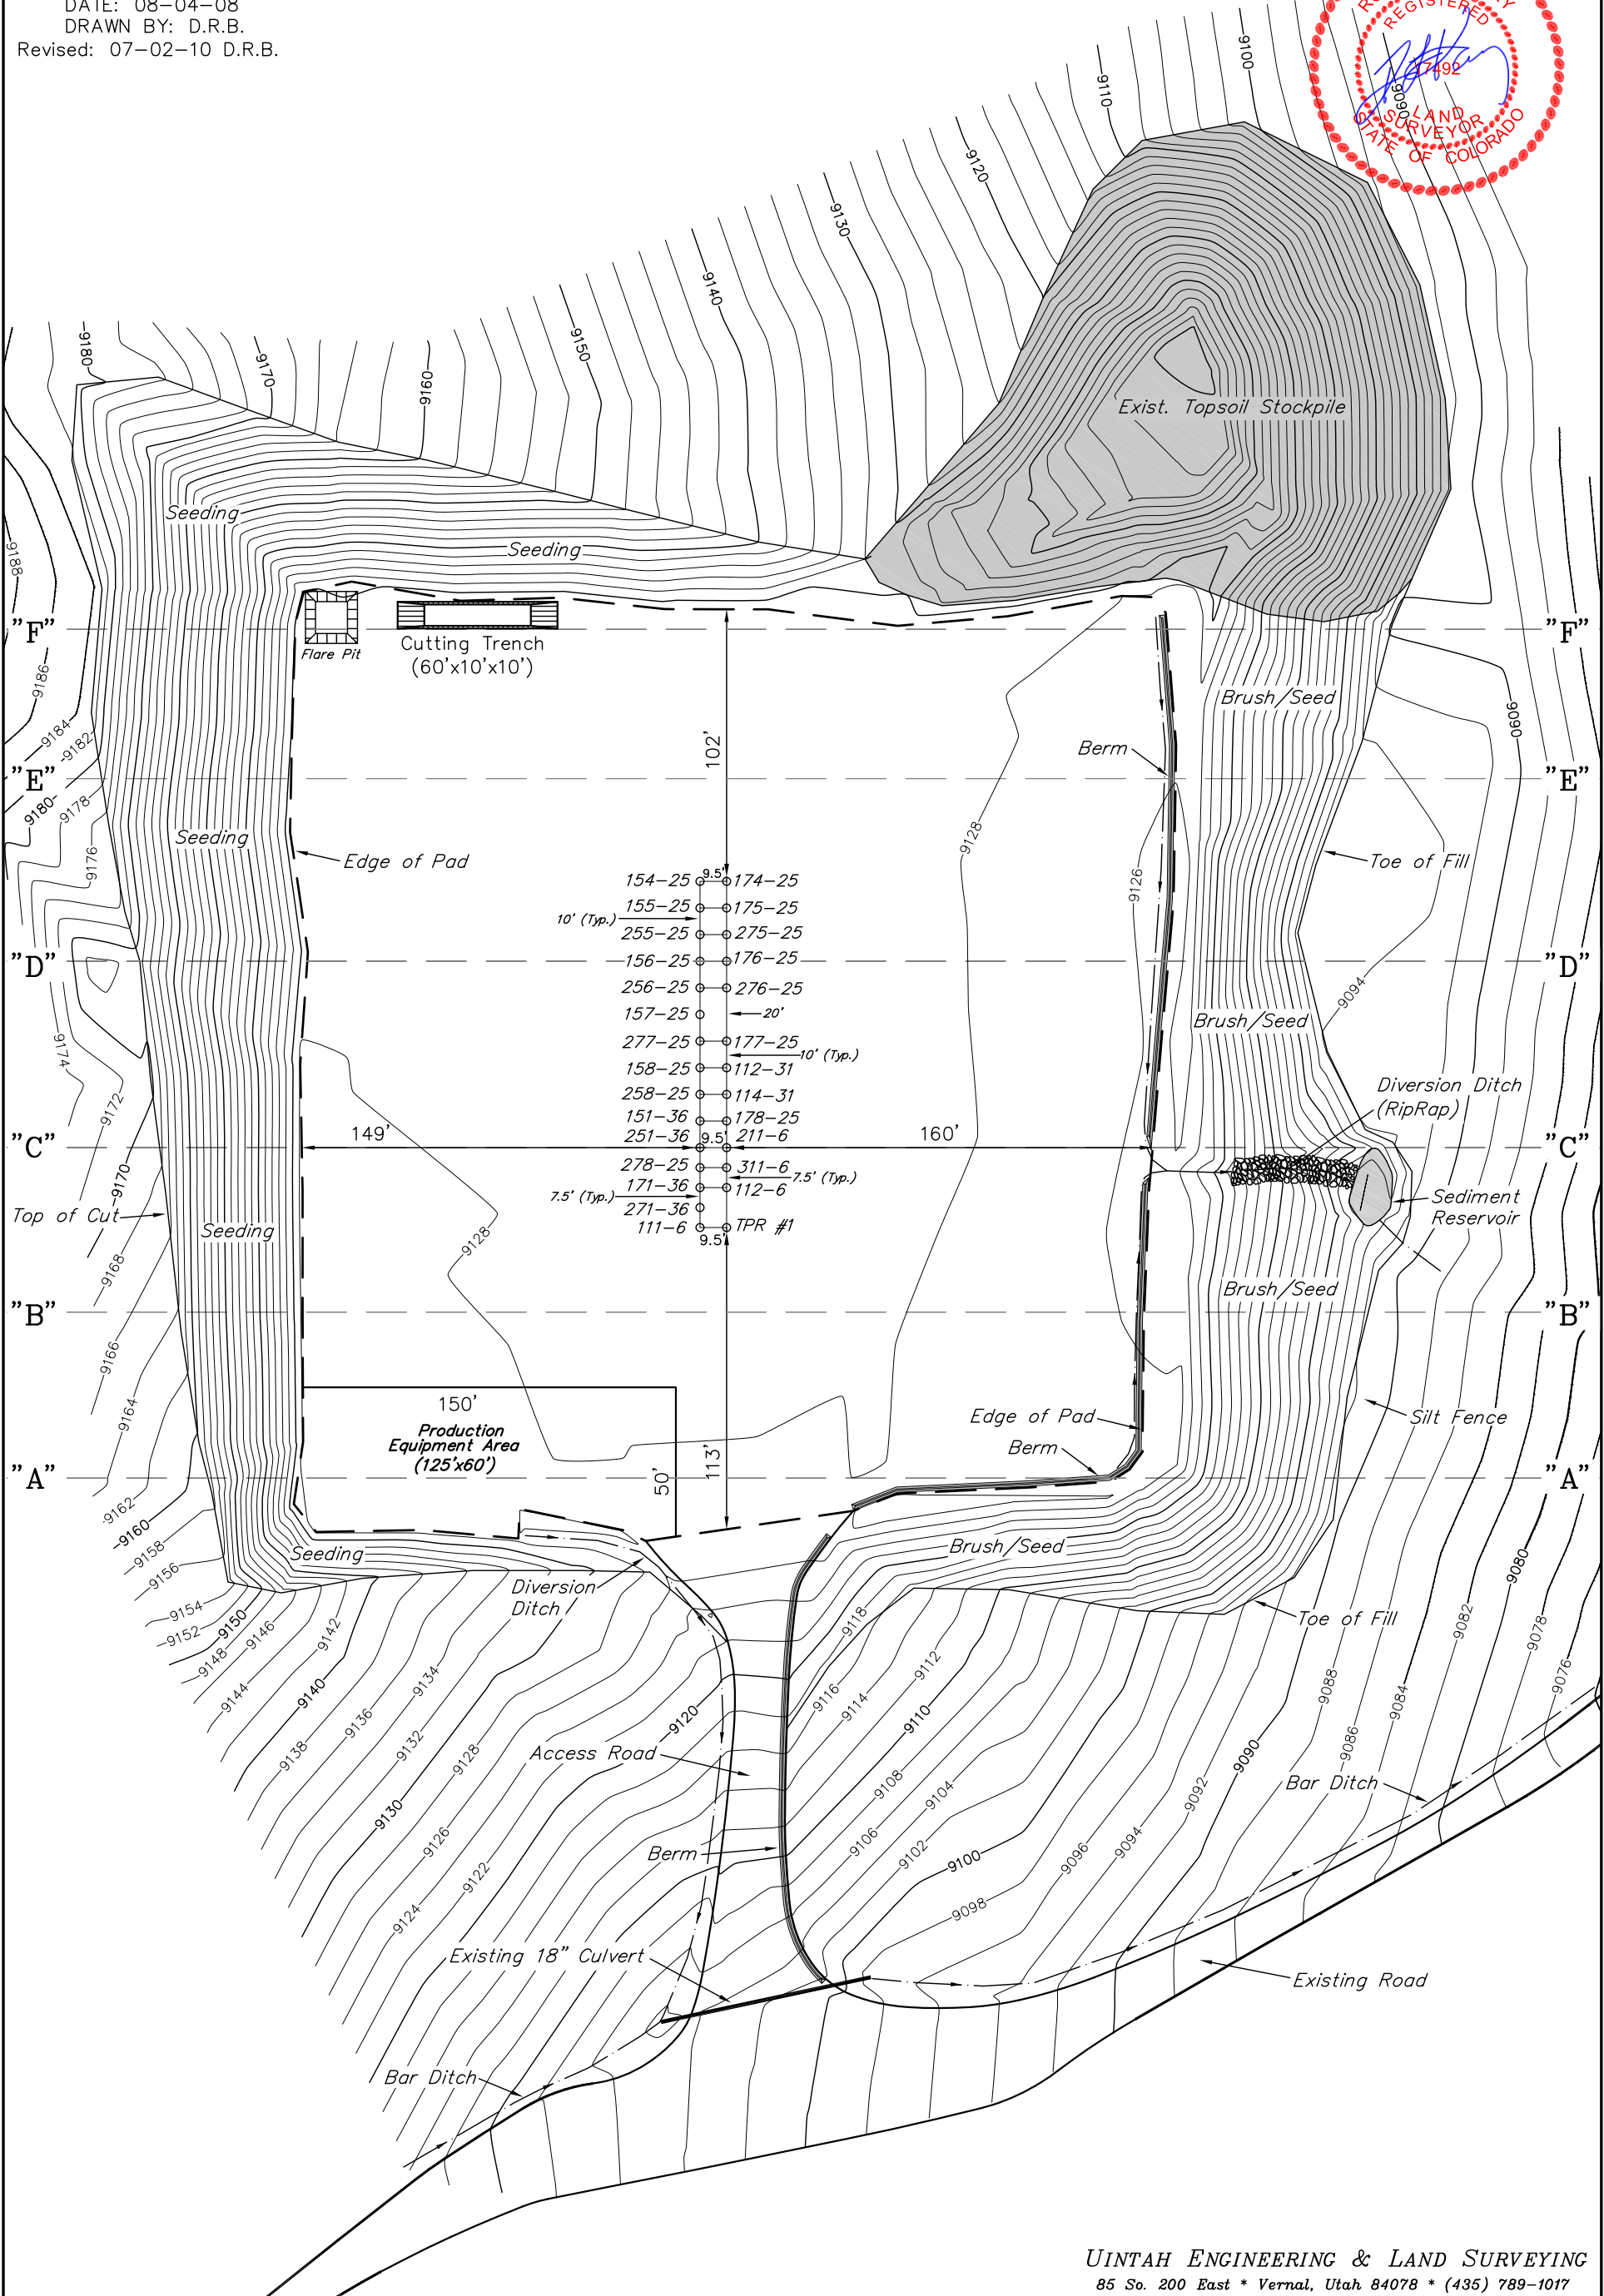


BLACK DIAMOND MINERALS, LLC  
CONSTRUCTION LAYOUT CROSS SECTION FOR  
TPR WELL PAD 25A  
SECTION 25, T7S, R94W, 6th P.M.  
SW 1/4 SE 1/4

Sheet 4 of 14

1" = 20'  
X-Section  
Scale  
1" = 50'


DATE: 08-04-08  
DRAWN BY: D.R.B.  
Rev: 05-05-10 D.R.B.  
Rev: 07-02-10 D.R.B.

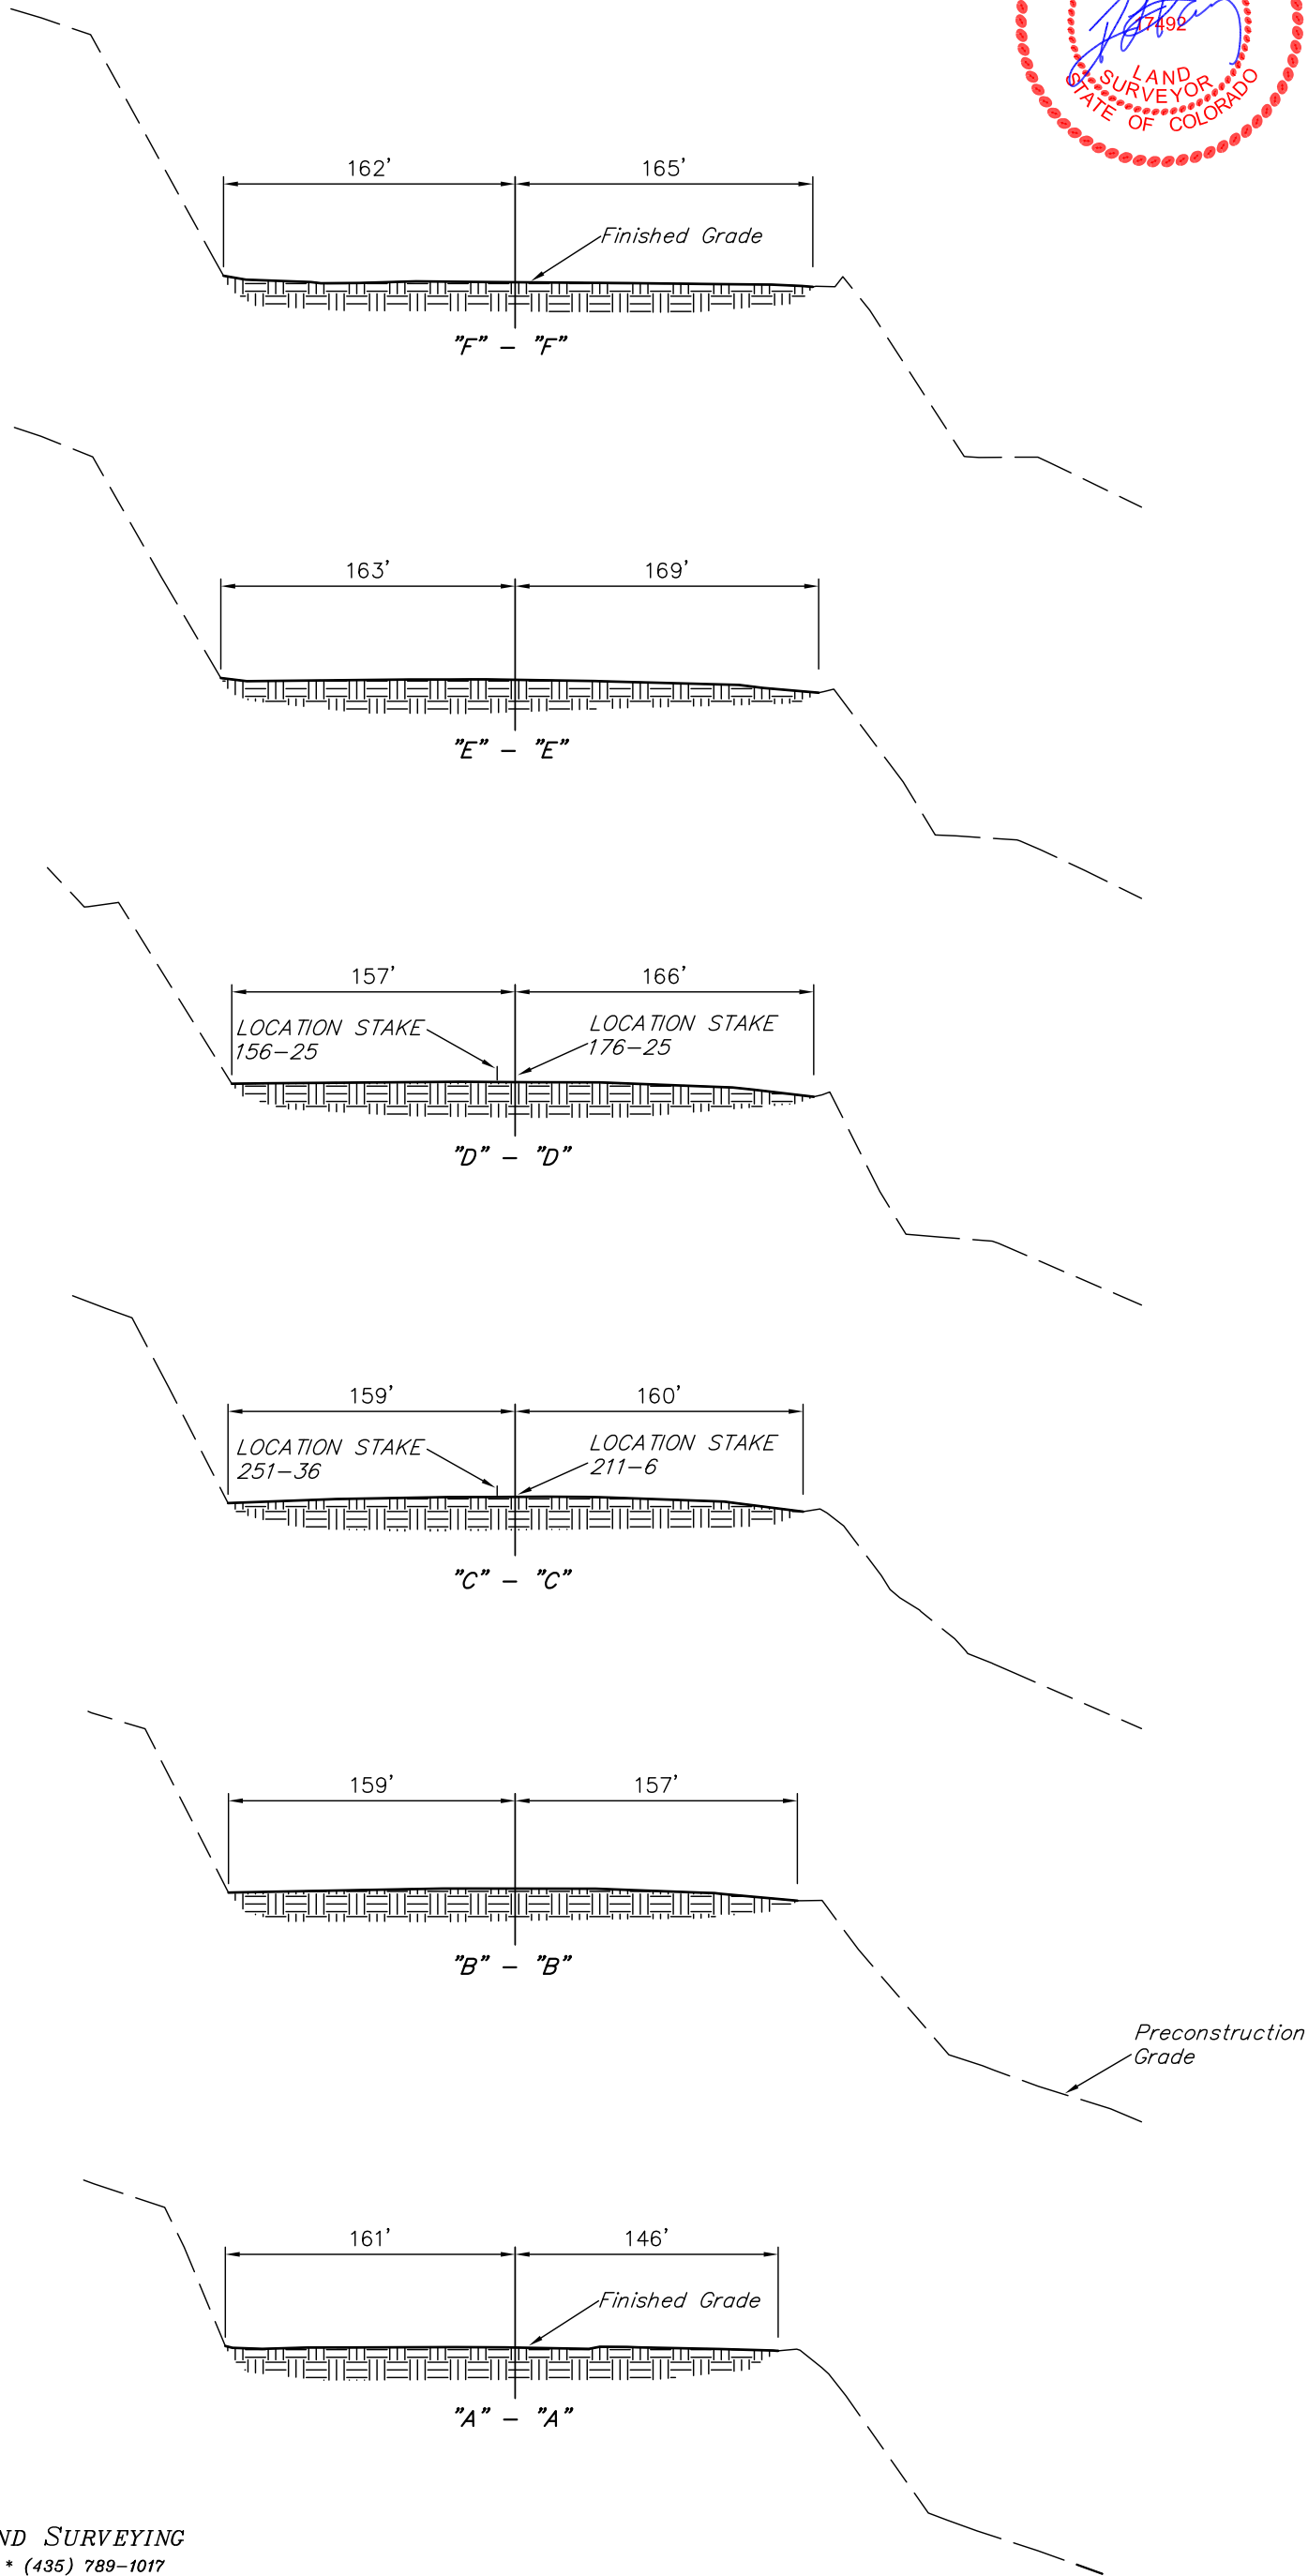

BLACK DIAMOND MINERALS, LLC

TYPICAL RIG LAYOUT FOR


TPR WELL PAD 25A  
SECTION 25, T7S, R94W, 6th P.M.  
SW 1/4 SE 1/4

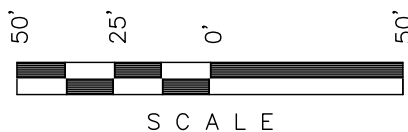

Sheet 5 of 14




SCALE: 1" = 50'  
DATE: 08-04-08  
DRAWN BY: D.R.B.  
Rev: 05-05-10 D.R.B.  
Rev: 07-02-10 D.R.B.

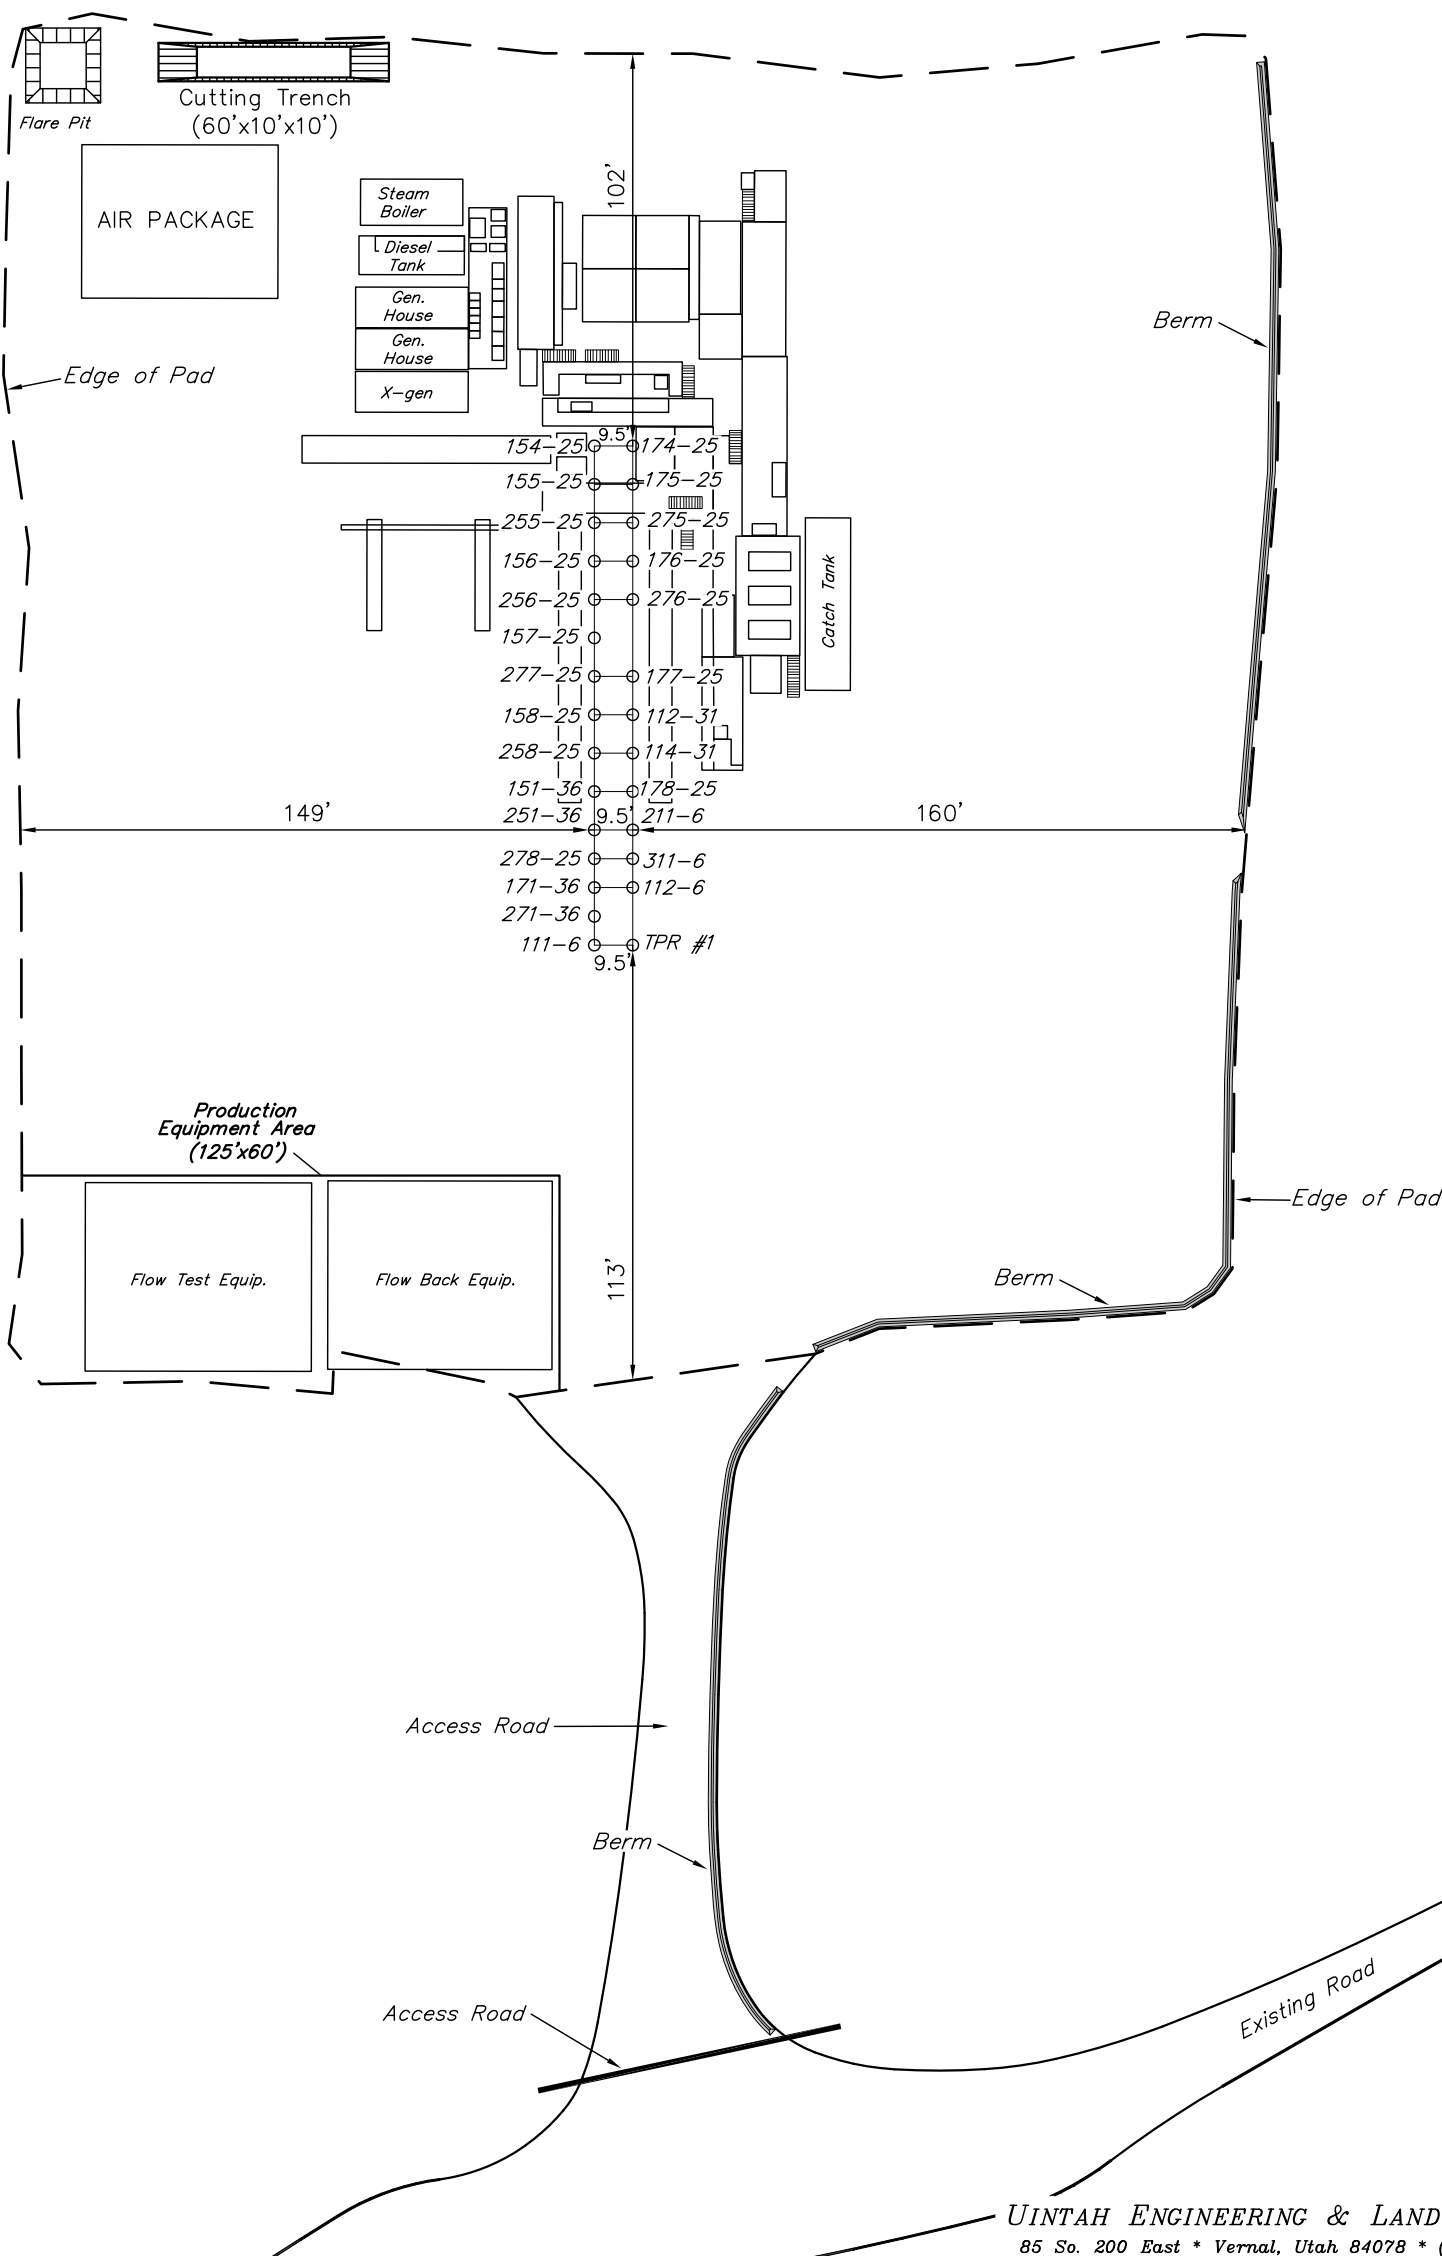

BLACK DIAMOND MINERALS, LLC

SURFACE DISTURBANCE AREA FOR



TPR WELL PAD 25A  
SECTION 25, T7S, R94W, 6th P.M.  
SW 1/4 SE 1/4

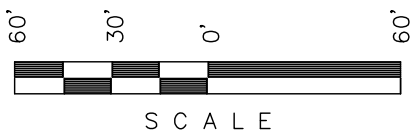

Sheet 6 of 14



SCALE: 1" = 60'  
DATE: 07-01-10  
DRAWN BY: D.R.B.

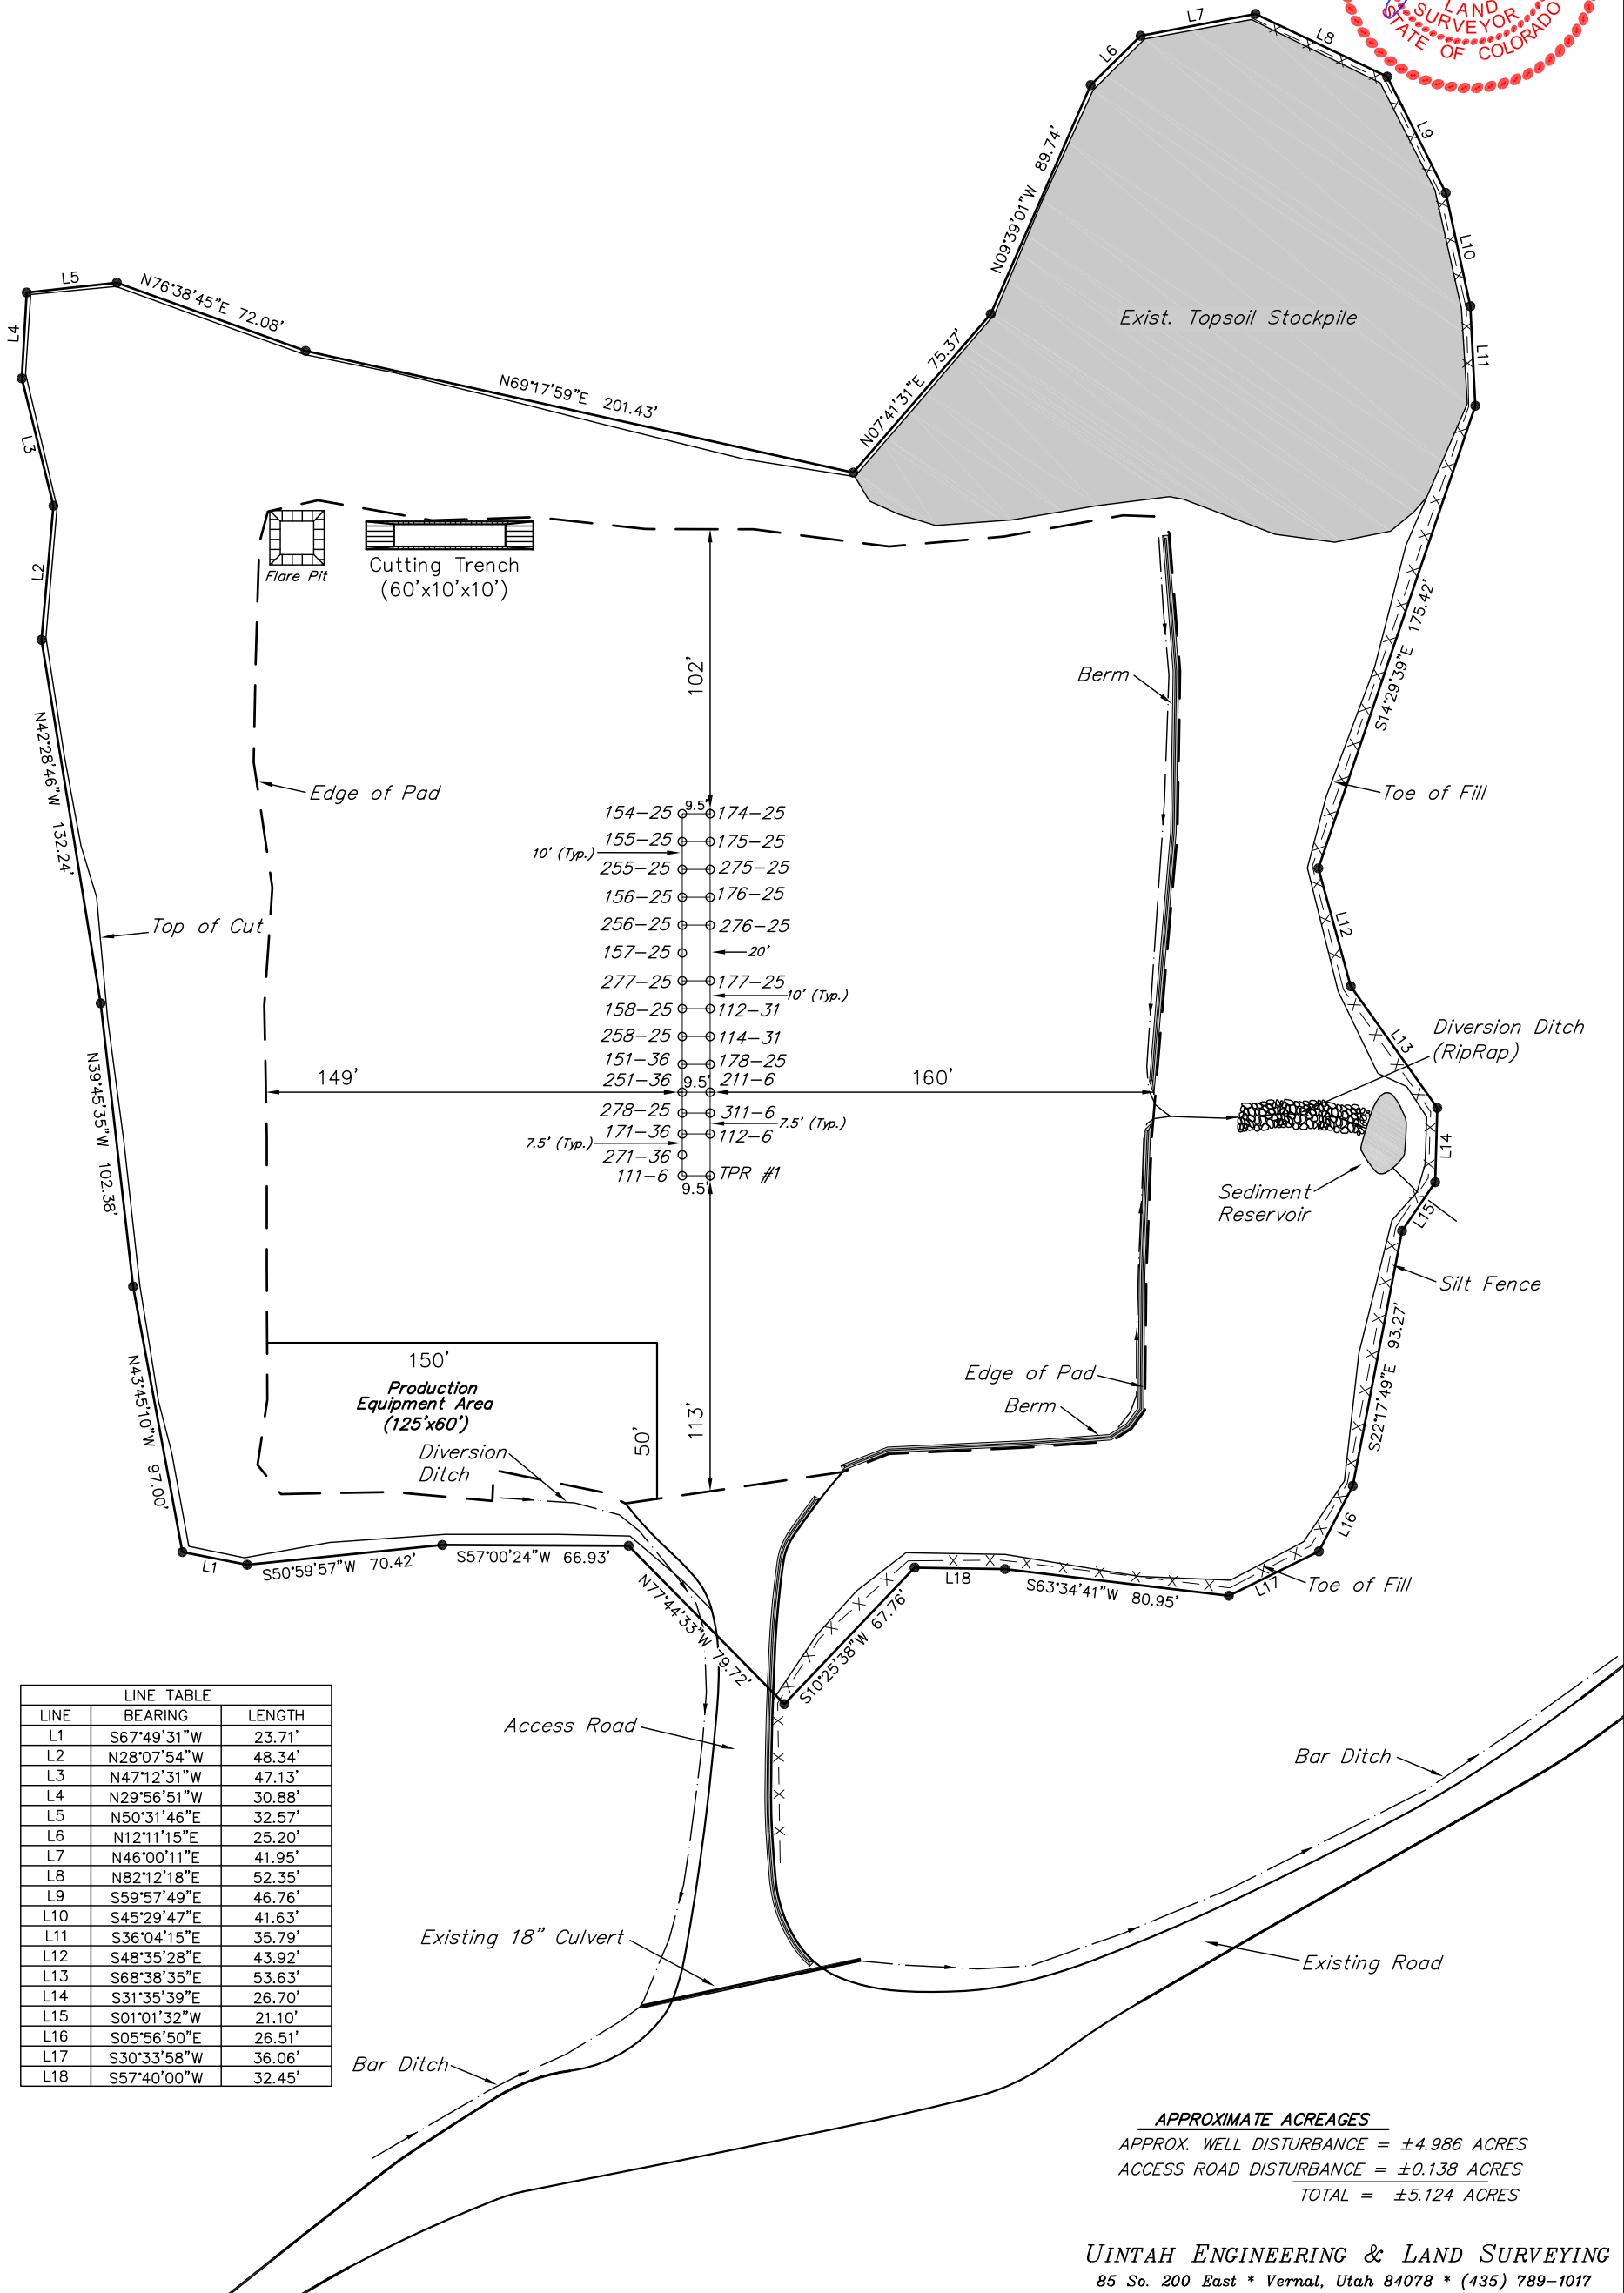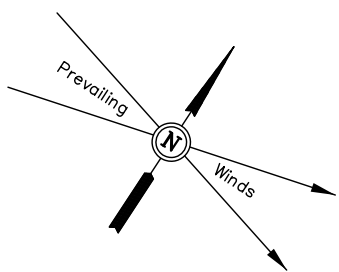

LINE TABLE		
LINE	BEARING	LENGTH
L1	S67°49'31"W	23.71'
L2	N28°07'54"W	48.34'
L3	N47°12'31"W	47.13'
L4	N29°56'51"W	30.88'
L5	N50°31'46"E	32.57'
L6	N12°11'15"E	25.20'
L7	N46°00'11"E	41.95'
L8	N82°12'18"E	52.35'
L9	S59°57'49"E	46.76'
L10	S45°29'47"E	41.63'
L11	S36°04'15"E	35.79'
L12	S48°35'28"E	43.92'
L13	S68°38'35"E	53.63'
L14	S31°35'39"E	26.70'
L15	S01°01'32"W	21.10'
L16	S05°56'50"E	26.51'
L17	S30°33'58"W	36.06'
L18	S57°40'00"W	32.45'


APPROXIMATE ACREAGES  
APPROX. WELL DISTURBANCE = ±4.986 ACRES  
ACCESS ROAD DISTURBANCE = ±0.138 ACRES  
TOTAL = ±5.124 ACRES



BLACK DIAMOND MINERALS, LLC

RECLAMATION PAD LAYOUT

TPR WELL PAD 25A  
SECTION 25, T7S, R94W, 6th P.M.  
SW 1/4 SE 1/4

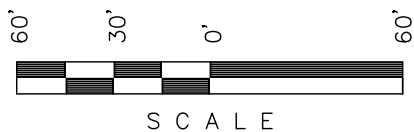

Sheet 7 of 14

SCALE: 1" = 60'  
DATE: 08-04-08  
DRAWN BY: D.R.B.  
Revised: 07-02-10 D.R.B.



SWMP LEGEND:  
RV - REVEGETATE

APPROXIMATE ACREAGES


TOTAL RECLAIMED AREA = ± 4.821 ACRES  
UN-RECLAIMED AREA = ± 1.383 ACRES

UINTAH ENGINEERING & LAND SURVEYING  
85 So. 200 East \* Vernal, Utah 84078 \* (435) 789-1017

BLACK DIAMOND MINERALS, LLC

FINAL RECLAMATION PAD

TPR WELL PAD 25A  
SECTION 25, T7S, R94W, 6th P.M.  
SW 1/4 SE 1/4

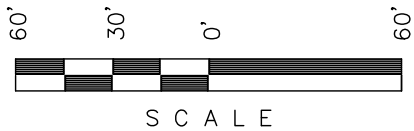


SCALE

Sheet 8 of 14



SCALE: 1" = 60'  
DATE: 08-04-08  
DRAWN BY: D.R.B.  
Revised: 07-02-10 D.R.B.

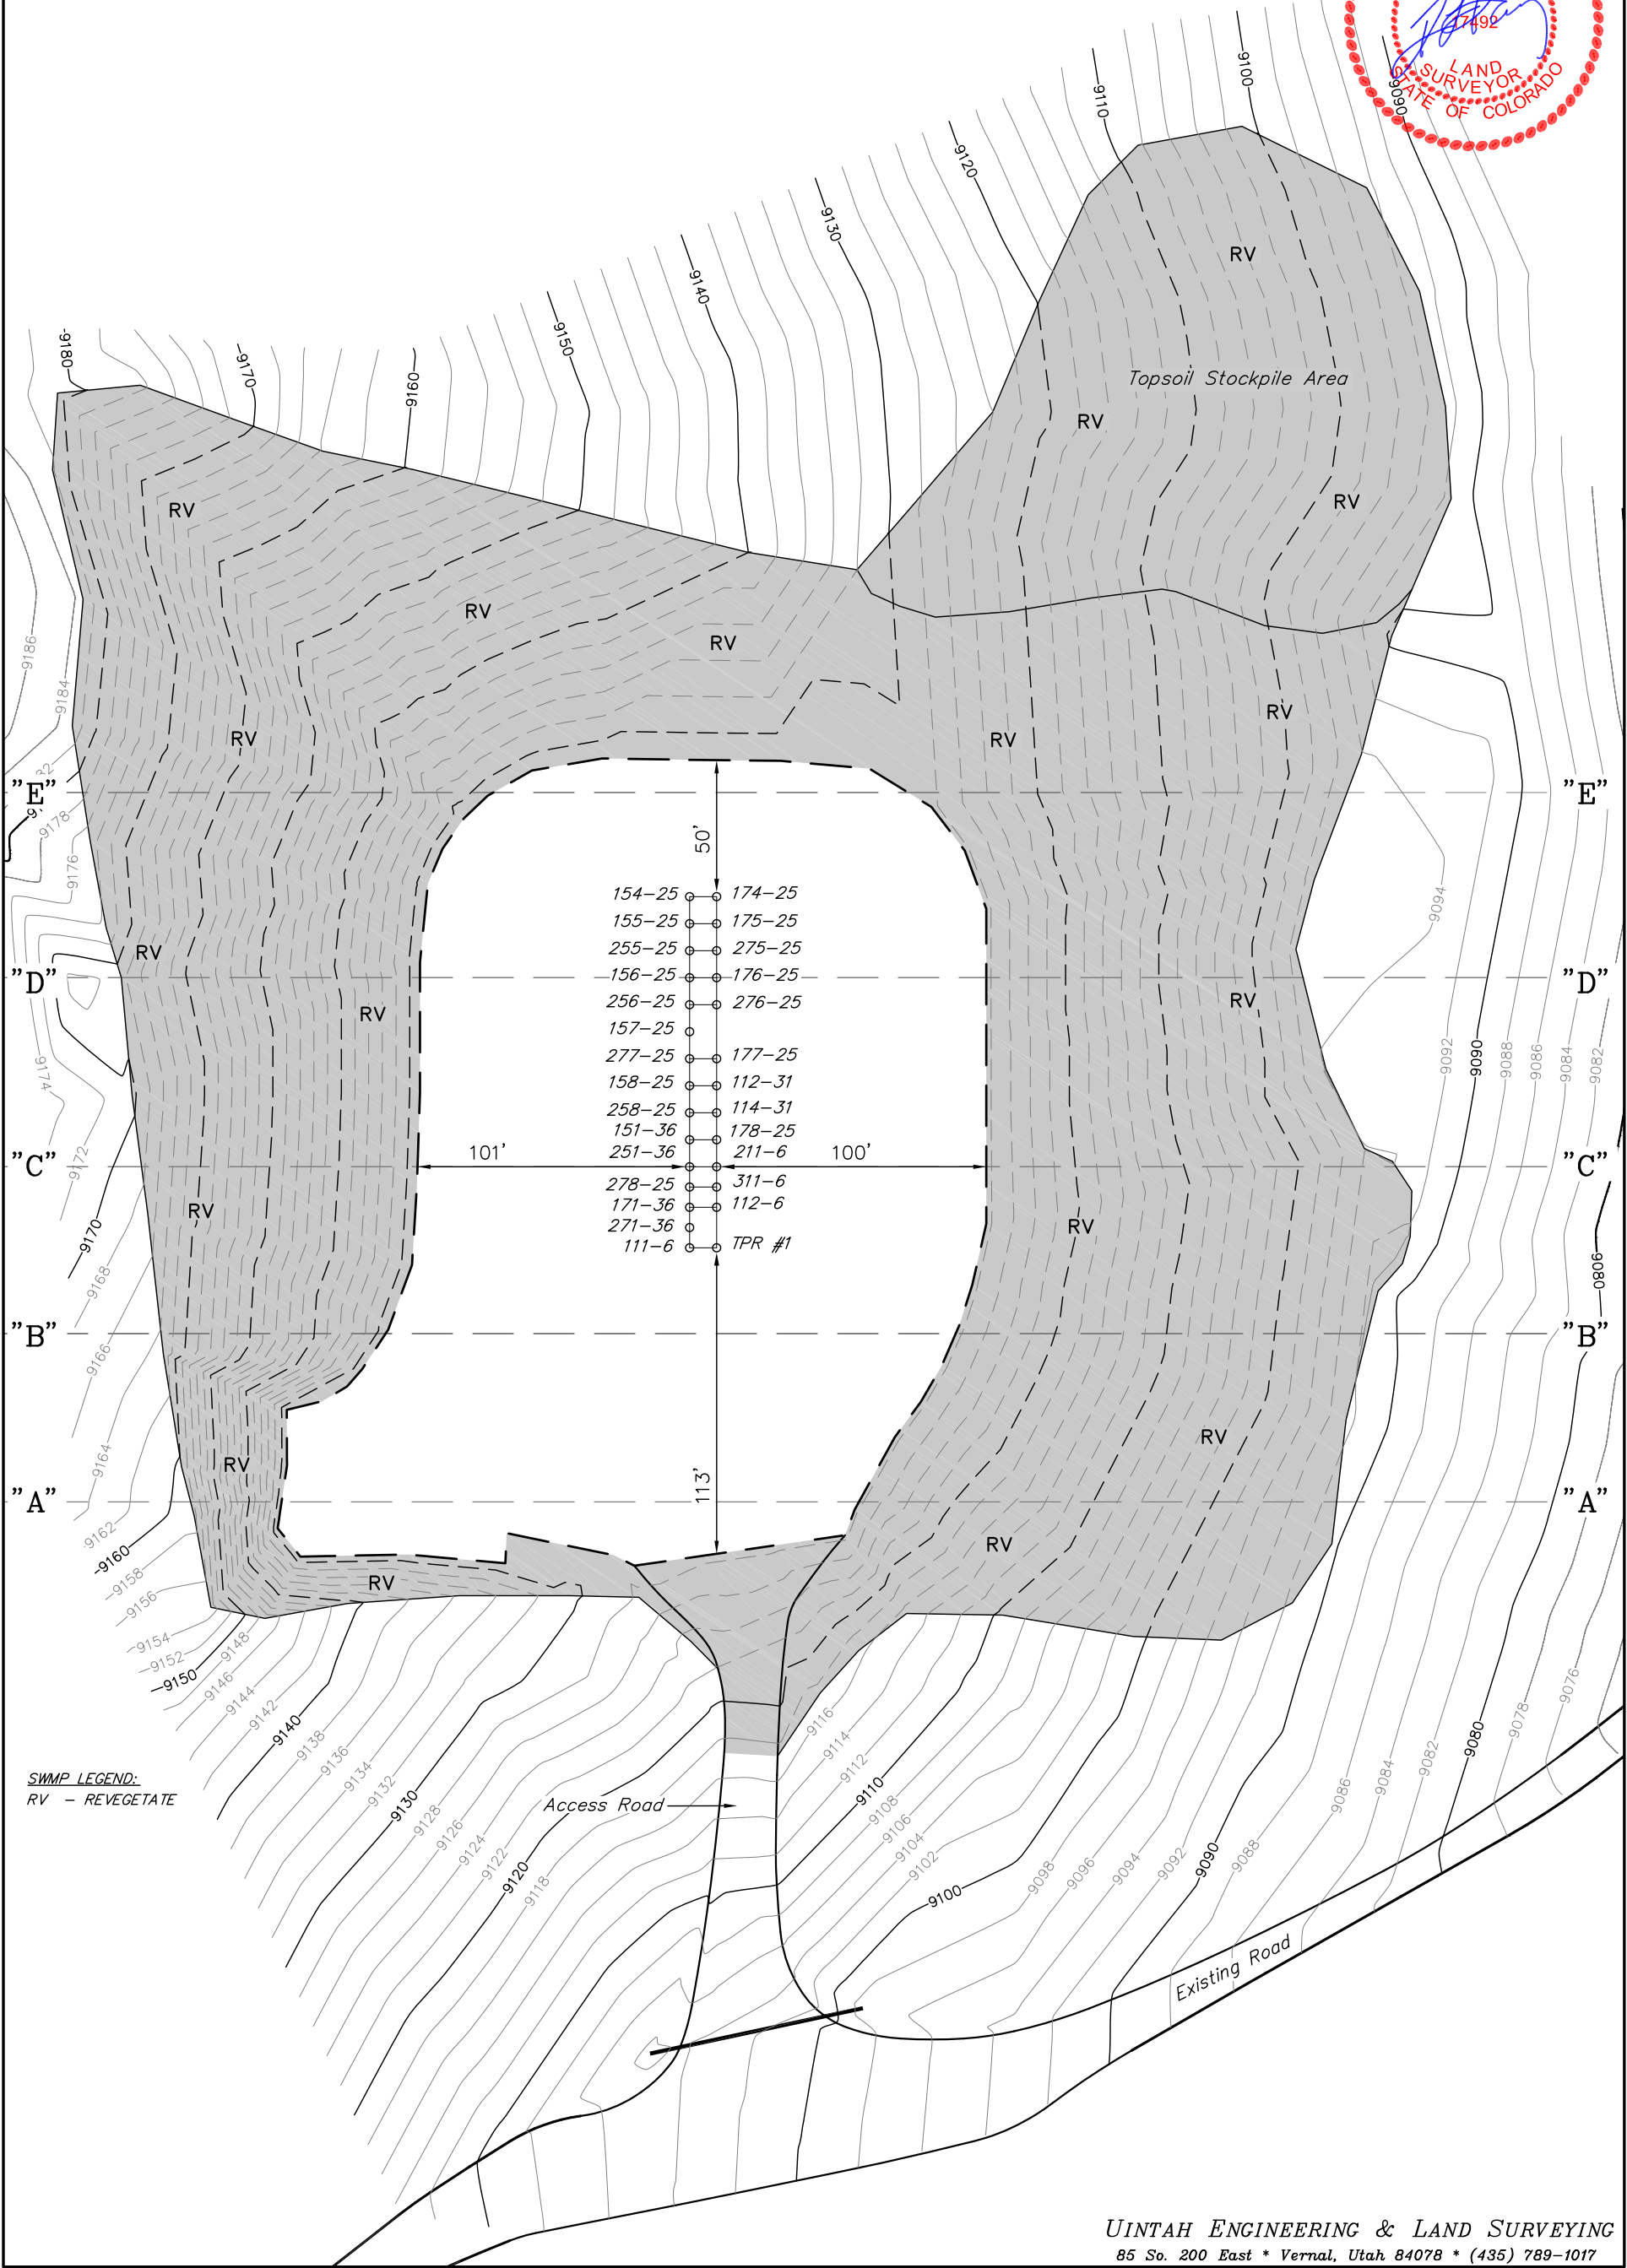

BLACK DIAMOND MINERALS, LLC

CROSS SECTION FINAL RECLAMATION

TPR WELL PAD 25A

SECTION 25, T7S, R94W, 6th P.M.

SW 1/4 SE 1/4

Sheet 9 of 14

1" = 20'  
X-Section  
Scale  
1" = 50'

DATE: 05-05-10

DRAWN BY: D.R.B.

Revised: 07-02-10 D.R.B.

