


Section 32
T. 7 S., R 96 W

0 60
GRAPHIC SCALE IN FEET
1 INCH = 60 FEET

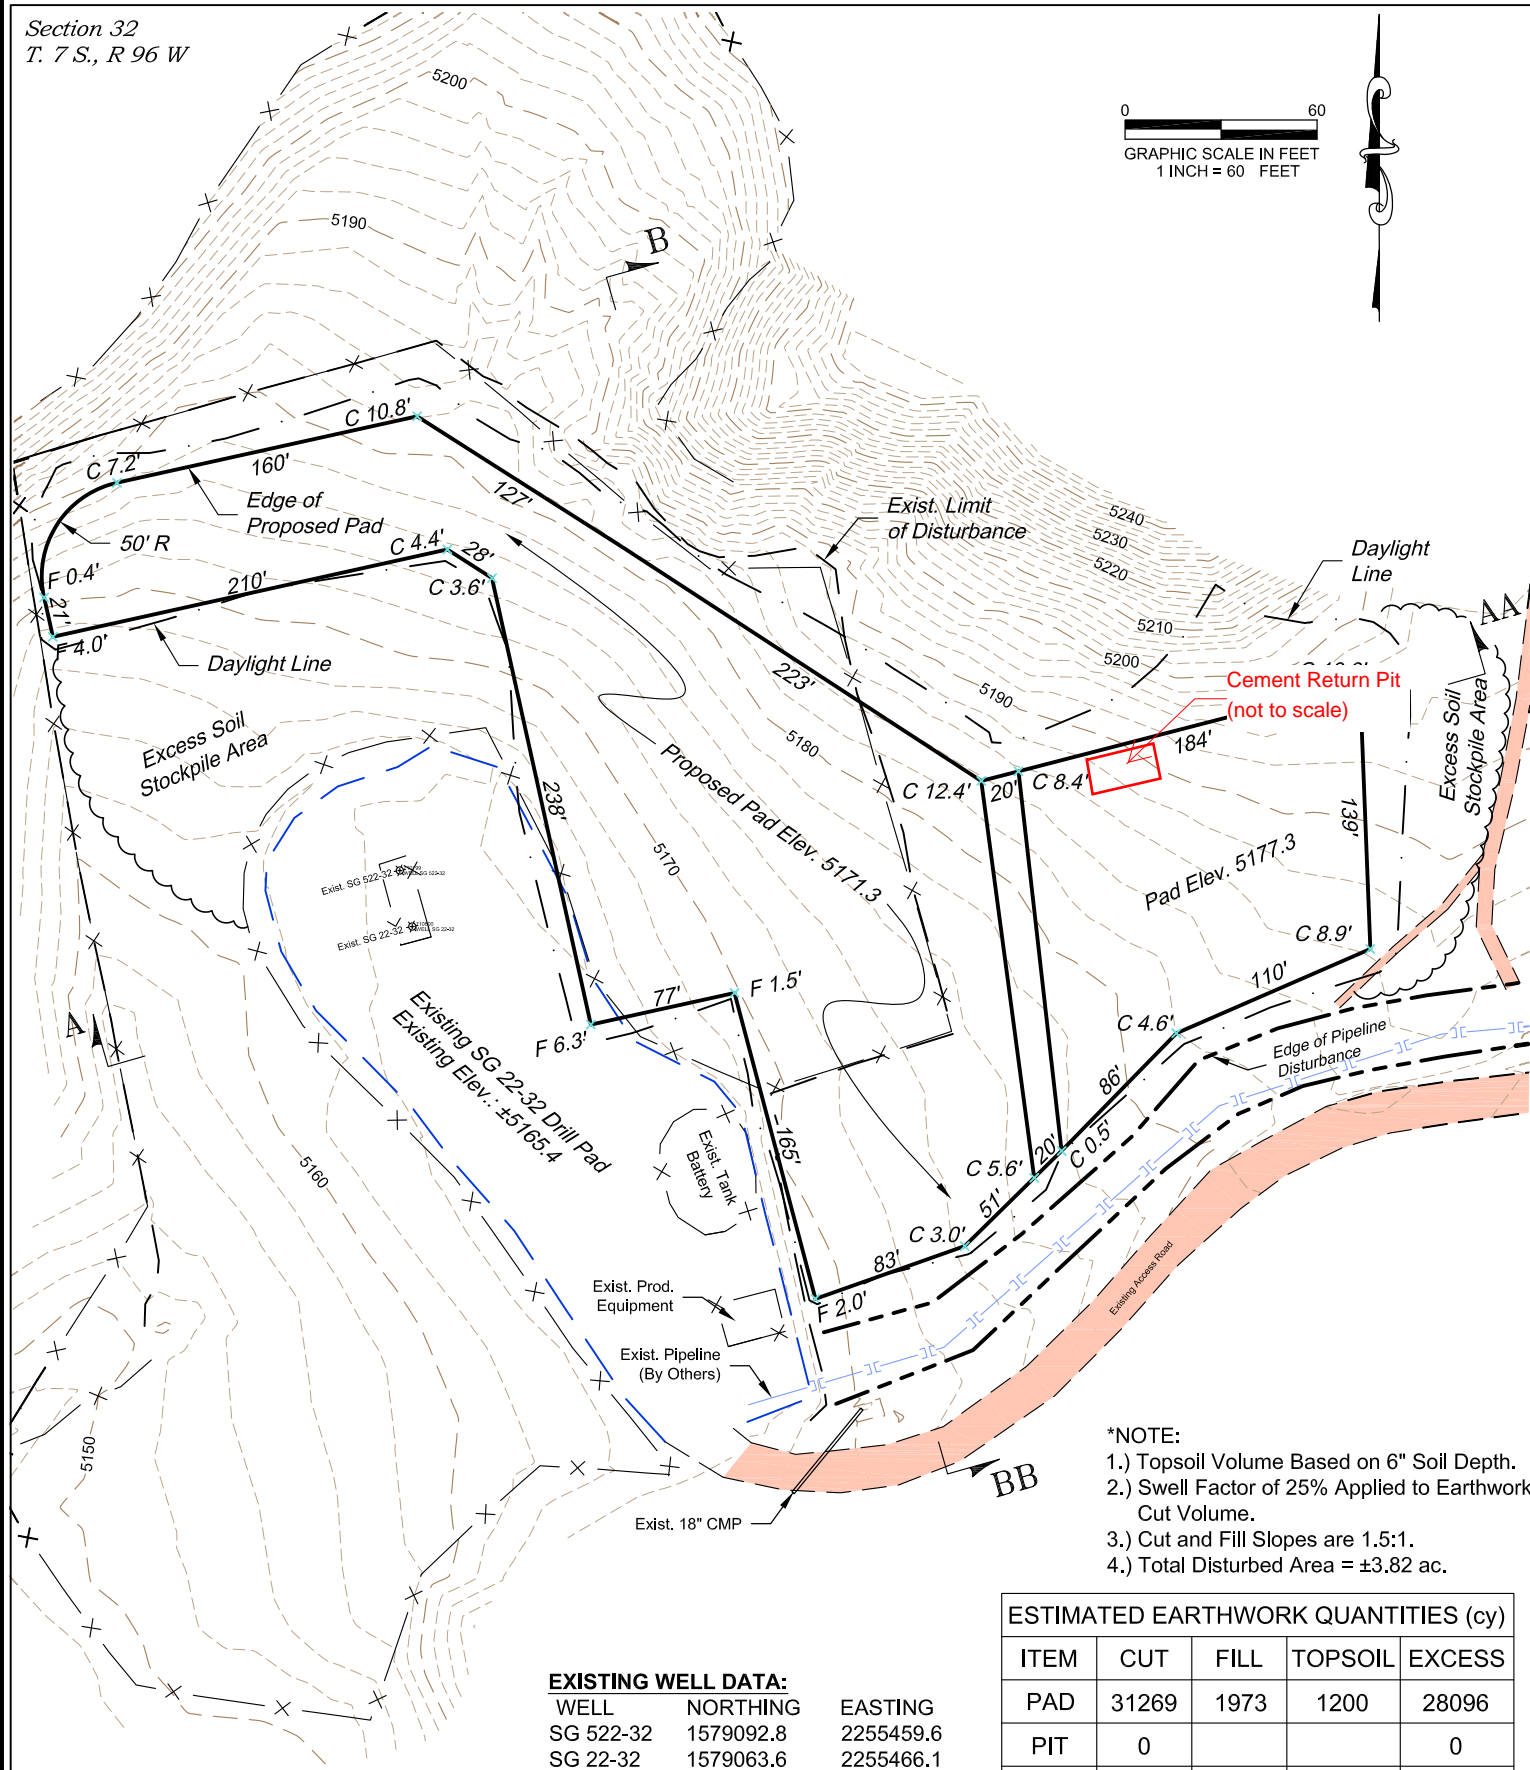

ESTIMATED EARTHWORK QUANTITIES (cy)

ITEM	CUT	FILL	TOPSOIL	EXCESS
PAD	31269	1973	1200	28096
PIT	0			0
TOTALS	31269	1973	1200	28096

Construction Plan Prepared for:
WPXENERGY WPX Energy Rocky Mountain, LLC

SG Cuttings Trench - Plat 1
CONSTRUCTION LAYOUT

136 East Third Street
Rifle, Colorado 81650
Ph. (970) 625-2720
Fax (970) 625-2773



BOOKCLIFF
Survey Services, Inc.

SCALE: 1" = 100'
DATE: 10/4/12
PLAT: 1 of 4
PROJECT: Valley
DFT: cws