

LEGEND:

 **PROPOSED LOCATION**



ConocoPhillips Company

COTTONWOOD CREEK #4-65 27-1H
SECTION 27, T4S, R65W, 6th P.M.
1750' FNL 325' FWL




Utah Engineering & Land Surveying
 85 South 200 East Vernal, Utah 84078
 (435) 789-1017 * FAX (435) 789-1813

ACCESS ROAD
MAP

07 **19** **13**
 MONTH DAY YEAR

SCALE: 1:100,000 DRAWN BY: J.L.H. REVISED: 09-09-13



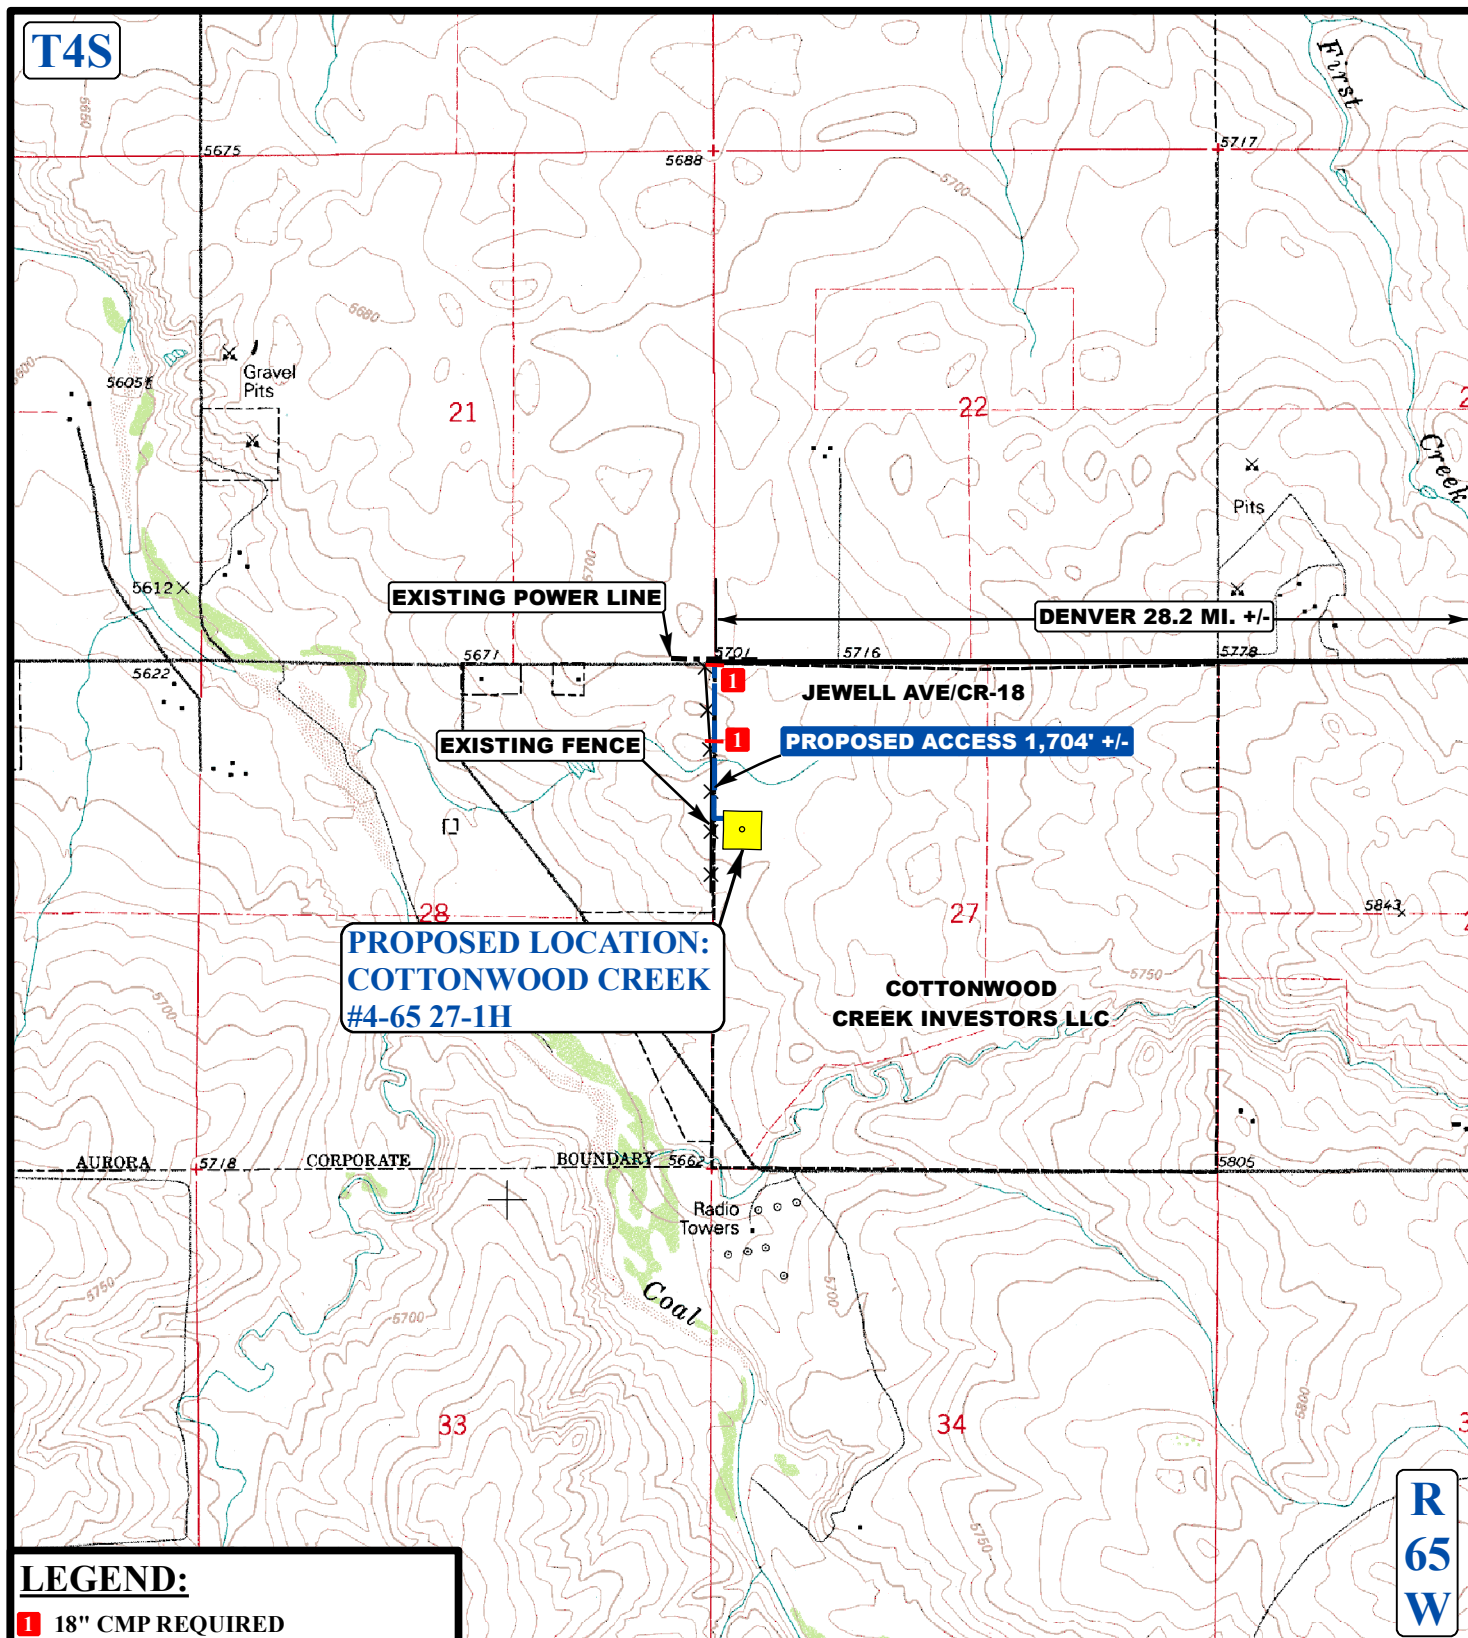

LEGEND:

1 18" CMP REQUIRED

LEGEND:

— EXISTING ROADS
 - - - PROPOSED ACCESS ROAD
 x x x EXISTING FENCE
 - - - - - EXISTING POWER LINE



ConocoPhillips Company

COTTONWOOD CREEK #4-65 27-1H
SECTION 27, T4S, R65W, 6th P.M.
1750' FNL 325' FWL



Utah Engineering & Land Surveying
 85 South 200 East Vernal, Utah 84078
 (435) 789-1017 * FAX (435) 789-1813

ACCESS ROAD
MAP

07 **19** **13**
 MONTH DAY YEAR

SCALE: 1"=2000' DRAWN BY: J.L.H. REVISED: 09-09-13

