


Section 9
T. 6 S., R 91 W

GRAPHIC SCALE IN FEET
1 INCH = 100 FEET

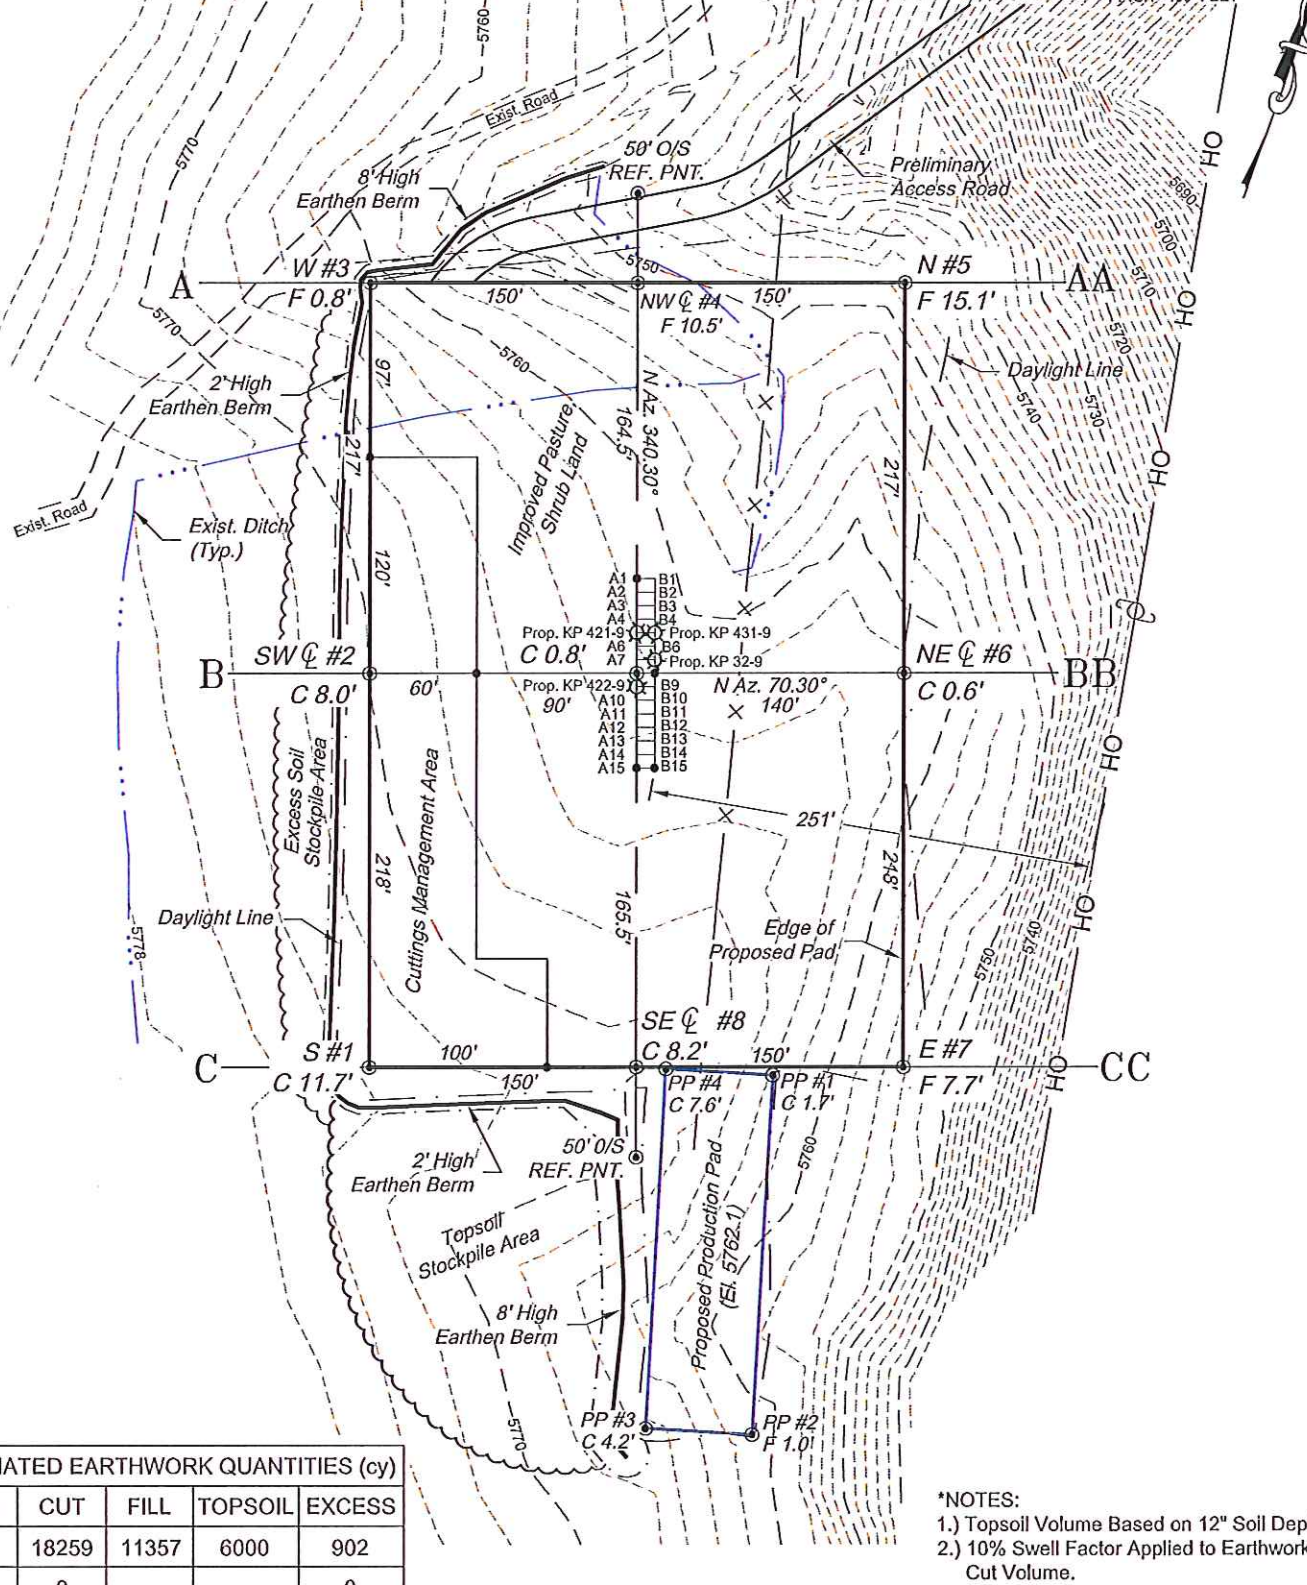

ESTIMATED EARTHWORK QUANTITIES (cy)

ITEM	CUT	FILL	TOPSOIL	EXCESS
PAD	18259	11357	6000	902
PIT	0			0
TOTALS	18259	11357	6000	902

*NOTES:

- 1.) Topsoil Volume Based on 12" Soil Depth.
- 2.) 10% Swell Factor Applied to Earthwork Cut Volume.
- 3.) Total Disturbed Area = ±6.45 ac.

REVISED: 7/16/13

Construction Plan Prepared for:

WPXENERGY WPX Energy Rocky Mountain, LLC

KP 32-9 Drill Pad - Plat 2
CONSTRUCTION LAYOUT


136 East Third Street
Rifle, Colorado 81650
Ph. (970) 625-2720
Fax (970) 625-2773



BOOKCLIFF
Survey Services, Inc.

SCALE: 1" = 100'
DATE: 6/14/13
PLAT: 2 of 7
PROJECT: Kokopelli
DFT: cws

Section 9
T. 6 S., R 91 W

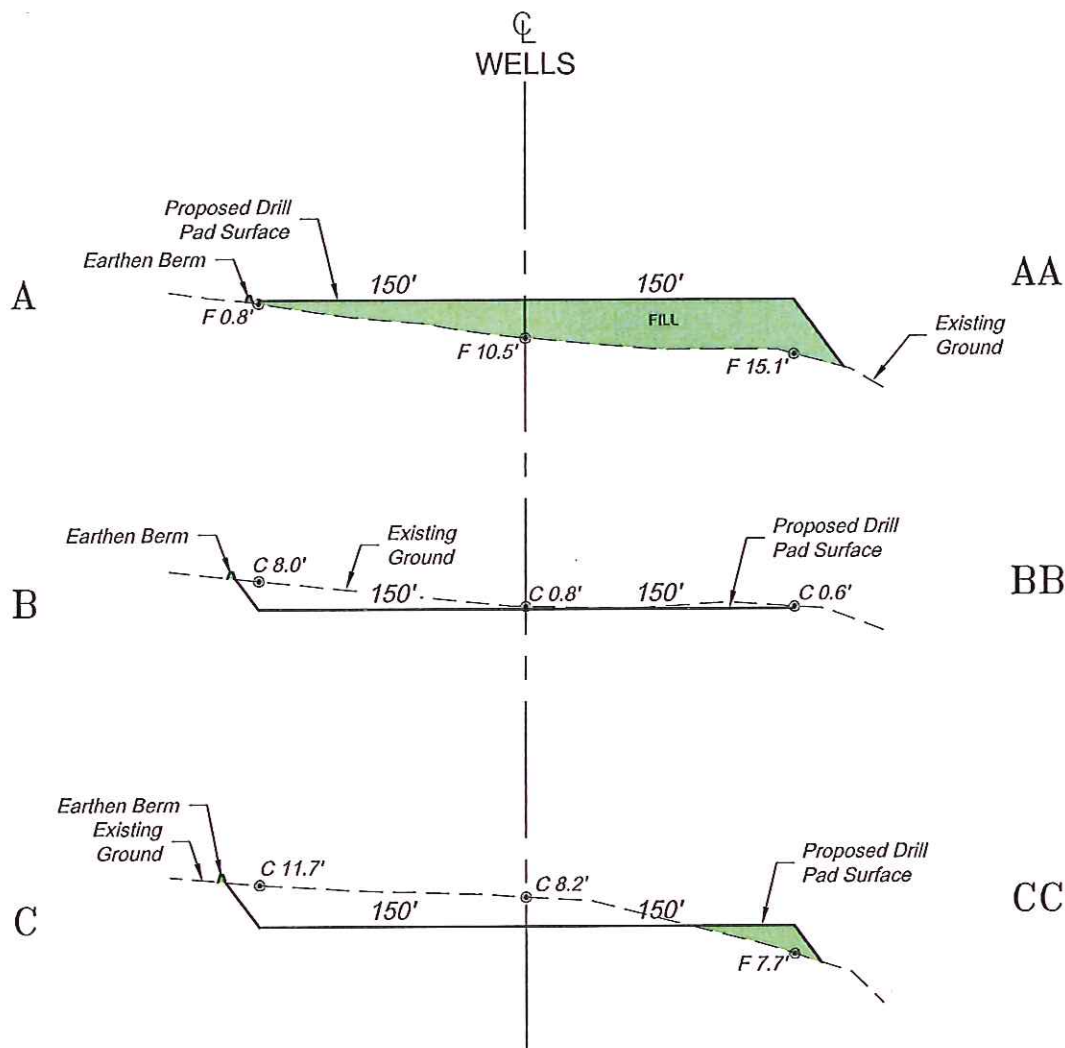

SCALE: Horiz.: 1" = 100'
Vert.: 1" = 50'

*NOTE:
CUT SLOPE: 1.5:1
FILL SLOPE: 1.5:1,
UNLESS OTHERWISE NOTED.

Construction Plan Prepared for:
WPXENERGY WPX Energy Rocky Mountain, LLC

KP 32-9 Drill Pad - Plat 3
CONSTRUCTION LAYOUT
CROSS SECTIONS

136 East Third Street
Rifle, Colorado 81650
Ph. (970) 625-2720
Fax (970) 625-2773



BOOKCLIFF
Survey Services, Inc.

SCALE: As Noted
DATE: 3/21/12
PLAT: 3 of 7
PROJECT: Kokopelli
DFT: cws