

Hobart 8-67-1-11

Existing


Planned

KB: 5362

GL: 5348

8 5/8" Sfc. Csg Shoe
TOC

1026
290

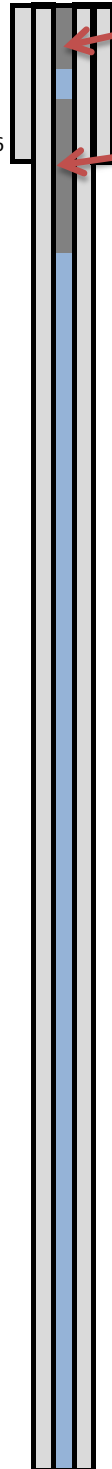

7 sx 14.0 ppg Type III cement with Calcium C

23 sx 14.0 ppg Type III cement with Calcium Chlor

Casing ID (in)	4
Ft3/ft	0.0873
bbl/ft3	0.0155

Plug #2

BCP Interval Top	0
BCP Interval Btm	125
Net Plug Height	125
Cement Vol (ft3)	11
Yield	7

Plug #1

BCP Interval Top	826
BCP Interval Btm	1226
Net Plug Height	400
Cement Vol (ft3)	35
Yield	23

	Fresh Water with Biocide
	Mud
	Existing Cement
	New Cement