


Section 27  
T. 6 S., R. 95 W.

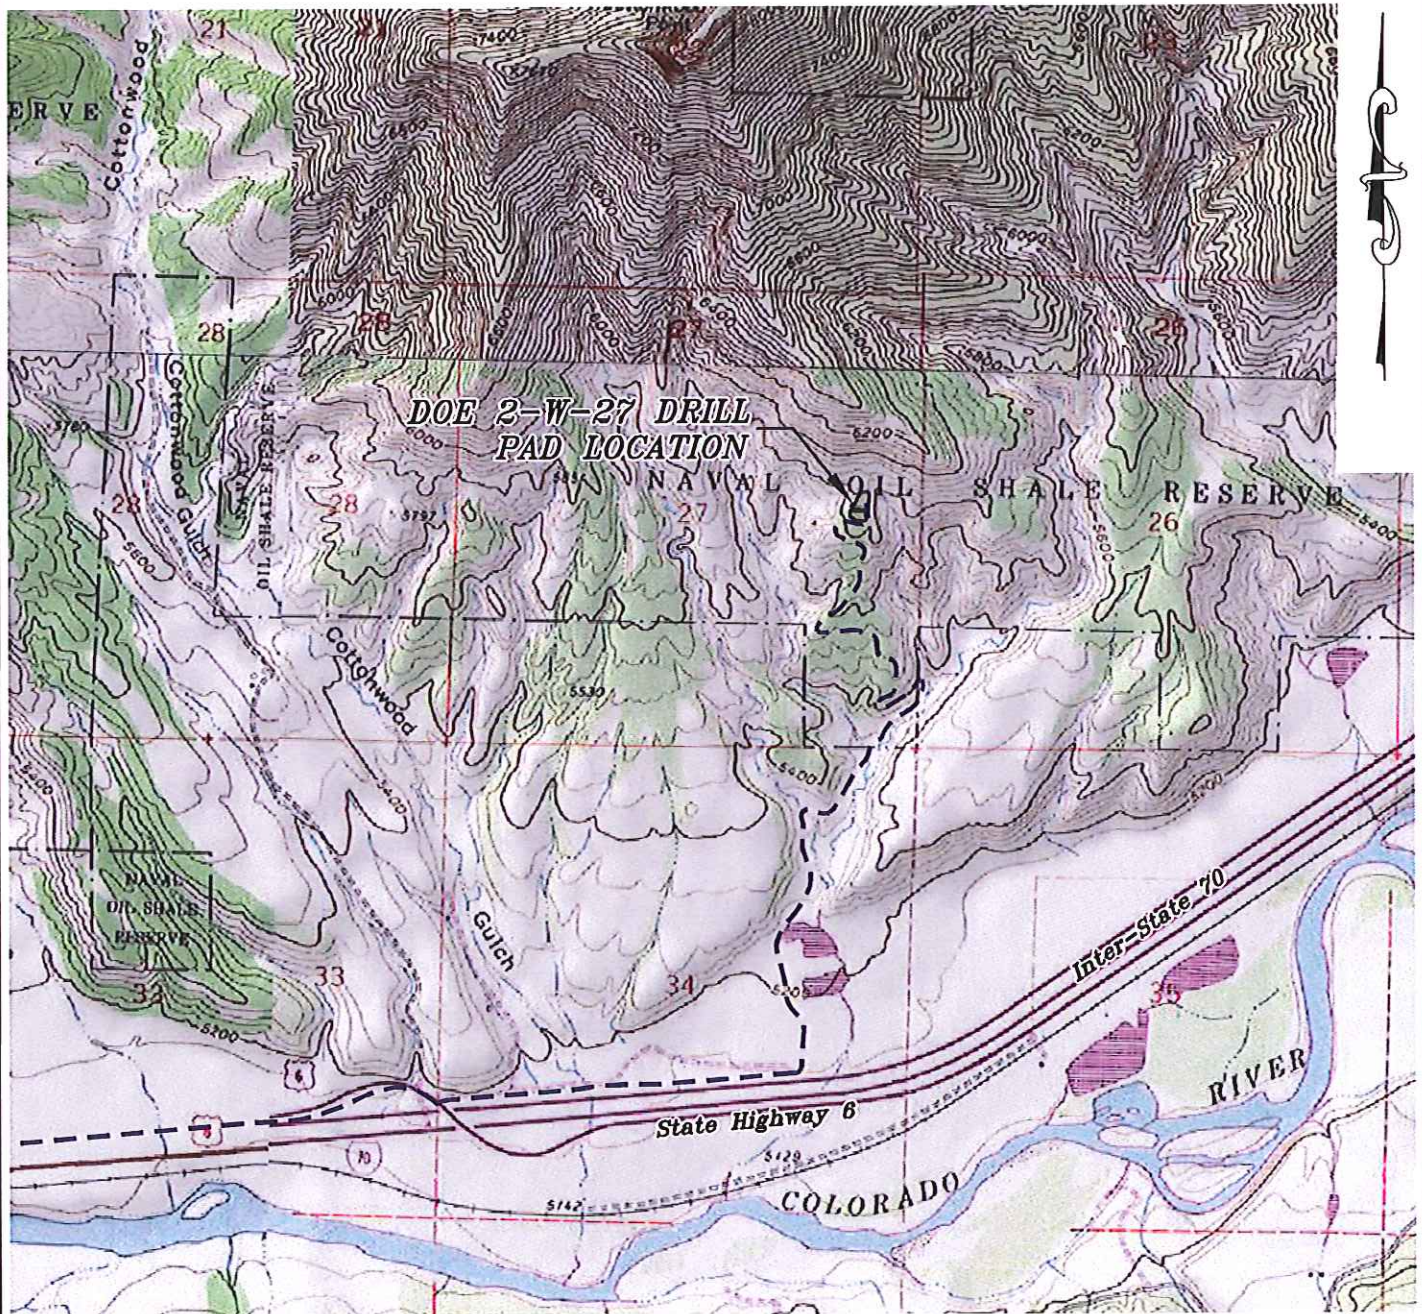

0 500 1000  
GRAPHIC SCALE IN FEET  
1 INCH = 1000 FEET

**ACCESS DESCRIPTION:**

FROM THE INTERSECTION OF 1ST STREET AND COUNTY ROAD 215 AT PARACHUTE, PROCEED IN A NORTHEASTERLY DIRECTION ON STATE HIGHWAY 6,  $\pm 3.4$  MILES TO AN INTERSECTION WITH A DIRT/GRAVEL ROAD, PROCEED LEFT IN A NORTHEASTERLY DIRECTION,  $\pm 0.8$  MILES TO AN INTERSECTION WITH A DIRT/GRAVEL ROAD, PROCEED LEFT IN A NORTHERLY DIRECTION,  $\pm 1.8$  MILES TO THE EXISTING DOE 2-W-27 DRILL PAD LOCATION, AS SHOWN HEREON.

136 East Third Street  
Rifle, Colorado 81650  
Ph. (970) 625-2720  
Fax (970) 625-2773



**BOOKCLIFF**  
Survey Services, Inc.

SCALE: 1" = 2000'  
DATE: 7/9/13  
PLAT: 5 of 7  
PROJECT: Valley  
DFT: cws

Construction Plan Prepared for:  
**WPXENERGY** WPX Energy Rocky Mountain, LLC

DOE 2-W-27 Drill Pad - Plat 5  
ACCESS ROAD & TOPO MAP