

OXY USA WTP LP.

RECLAMATION DIAGRAM FOR

SHELL #797-09-HN1 ON EXISTING
SHELL #797-09A PAD
SECTION 9, T7S, R97W, 6th P.M.
TRACT 94

FIGURE #3



SCALE: 1" = 60'

DATE: 04-14-10


DRAWN BY: K.G.

REVISED: 06-26-13 T.B.

REVISED: 07-08-13 T.B.

REVISED: 10-11-13 T.B.

REVISED: 10-15-13 T.B.

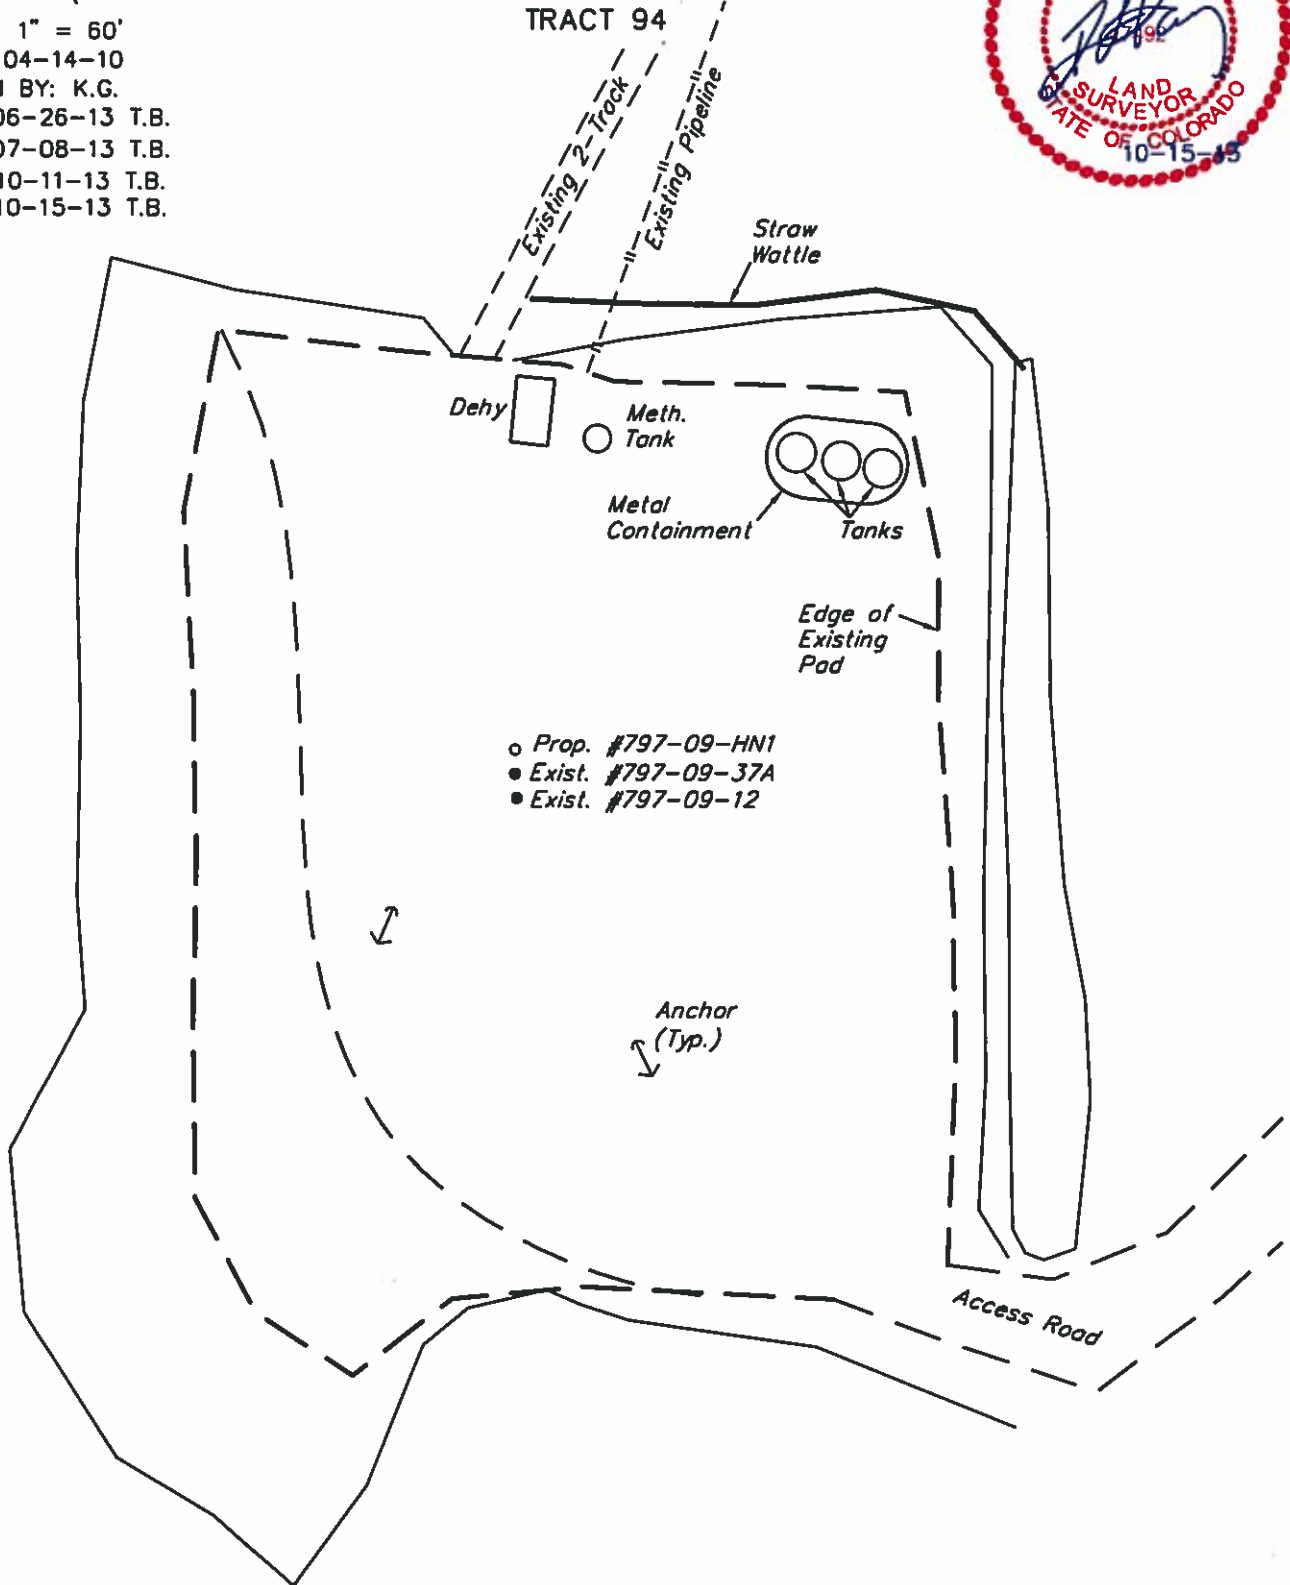

APPROXIMATE ACREAGES

UNCLAIMED = ± 1.301 ACRES

RECLAIMED = ± 1.096 ACRES



RECLAIMED AREA

UINTAH ENGINEERING & LAND SURVEYING

85 So. 200 East • Vernal, Utah 84078 • (435) 789-1017