


WELL NAME: Ehmke #1
OPERATOR: McKnab II - 55910
COMP ZONE: J Sand
LOCATION: 10N 59W S6 NWNW

COUNTY: Weld
STATE: Colorado
API : 05-123-05006

SPUD: 10/11/57
P&A: 10/24/57
GL: 5,407'

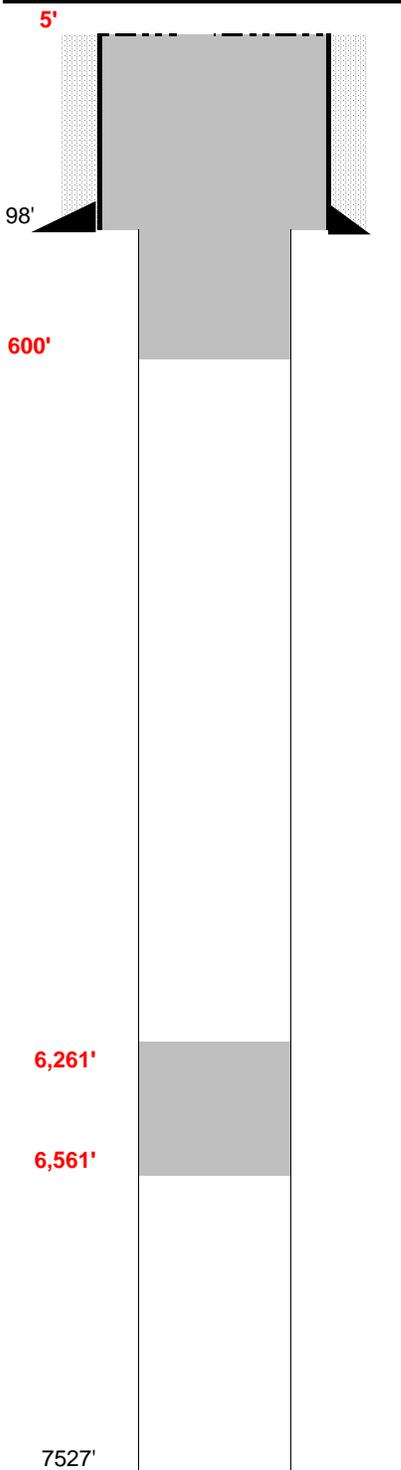

SURFACE CASING

DEPTH: 298' SIZE: 8 5/8" GRADE: Unk WT (#/ft): 14.0
 CEMENT: Unknown
 COMMENTS: _____

PRODUCTION CASING

DEPTH: _____ SIZE: _____ GRADE: _____ WT (#/ft): _____
 CEMENT: _____ TOC: _____
 COMMENTS: _____

PERFS: _____ - _____ PROD ZONE 1: _____
 PERFS: _____ - _____ ZONE 2: _____
 PERFS: _____ - _____ ZONE 3: _____

PREVIOUS PLUGS

RECOVERED: _____ SIZE: _____
 CMT 1: 290' - 190' COMMENT: 30 sk cement plug + wood plug
 CMT 2: 40' - 2' COMMENT: 15 sk cement plug + wood plug
 CMT 3: _____ - _____ COMMENT: _____

OTHER: Proposed Plug #1: 6561' to 6261' (300' plug at top of Niobrara)
 Proposed Plug #2: 600' to surface (covering all FW sands)

FORMATIONS:

NIOBRARA: 6,561'
 CARLILE 6,928'
 D SAND: 7,345'
 J SAND: 7,454'