



1 of 2

SURFACE USE:
CRP


PAD= 415'X442'		ELEV= 4856.2	
DISTURBED AREA= 7.5± ACRES			
ESTIMATED DIRT QUANTITIES			
CUTx10%	FILL	TOPSOIL	EXCESS
27,660	23,100	4,360	200
NOTE: VOLUMES IN CUBIC YARDS. TOPSOIL INCLUDED IN VOLUMES AT A DEPTH OF 6".			

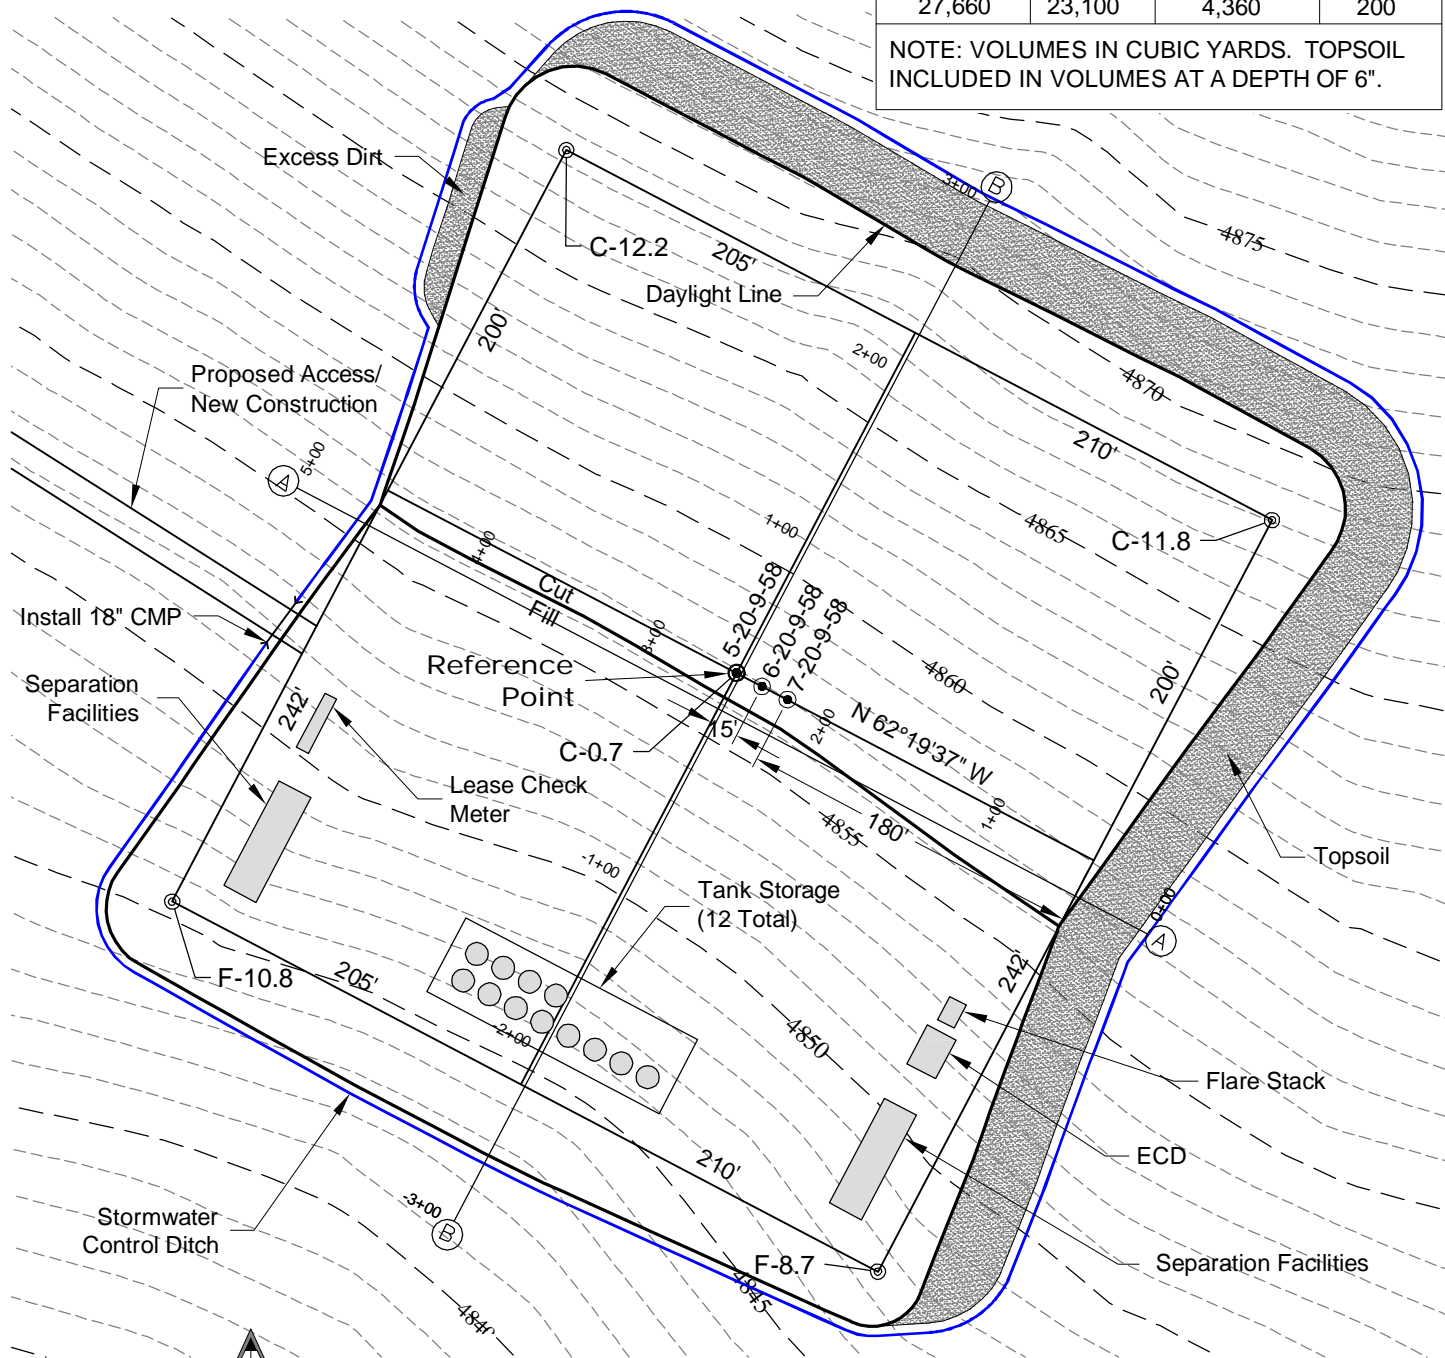

NOTES:
10% ALLOWANCE IS MADE FOR SOIL EXPANSION.

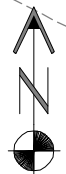


North

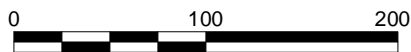

Graphic Scale in Feet
1" = 100'

11/6/13

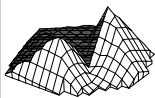



LAND SURVEYING AND MAPPING
LAFAYETTE - WINTER PARK
Ph 303 666 0379 Fx 303 665 6320

CARRIZO NIOBRARA LLC
BRINGELSON RANCH 5-20-9-58 PAD

SW1/4 SW1/4 SECTION 20 T9N R58W
6th PM WELD COUNTY COLORADO

CONSTRUCTION LAYOUT DRAWING

2 of 2

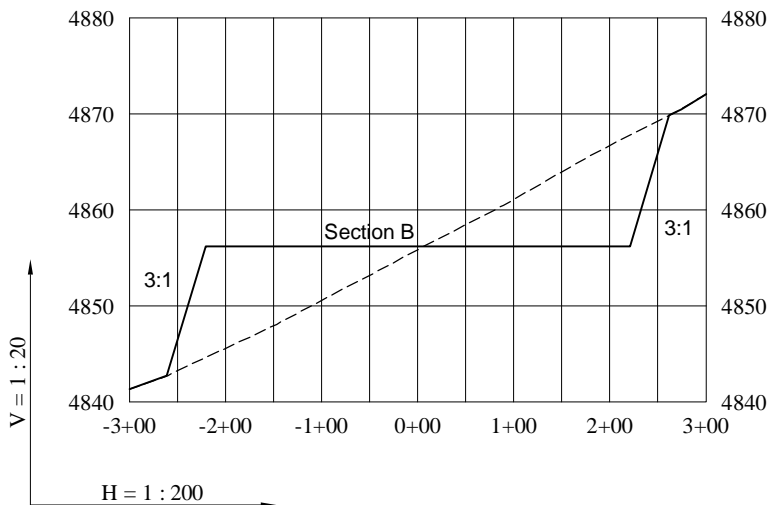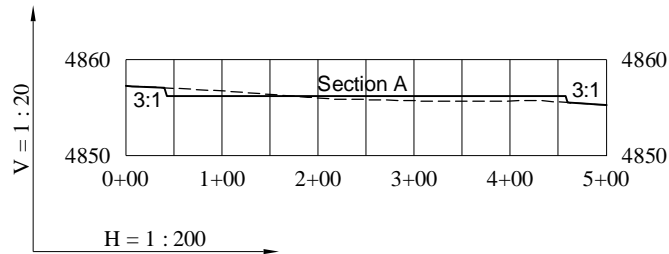

----- Existing Ground
 _____ Proposed Grade




LAND SURVEYING AND MAPPING
LAFAYETTE - WINTER PARK
 Ph 303 666 0379 Fx 303 665 6320

CARRIZO NIOBRARA LLC
BRINGELSON RANCH 5-20-9-58 PAD
SW1/4 SW1/4 SECTION 20 T9N R58W
6th PM WELD COUNTY COLORADO

11/6/13