


CURRENT WELLBORE DIAGRAM

NELSON 1 - 0512305758

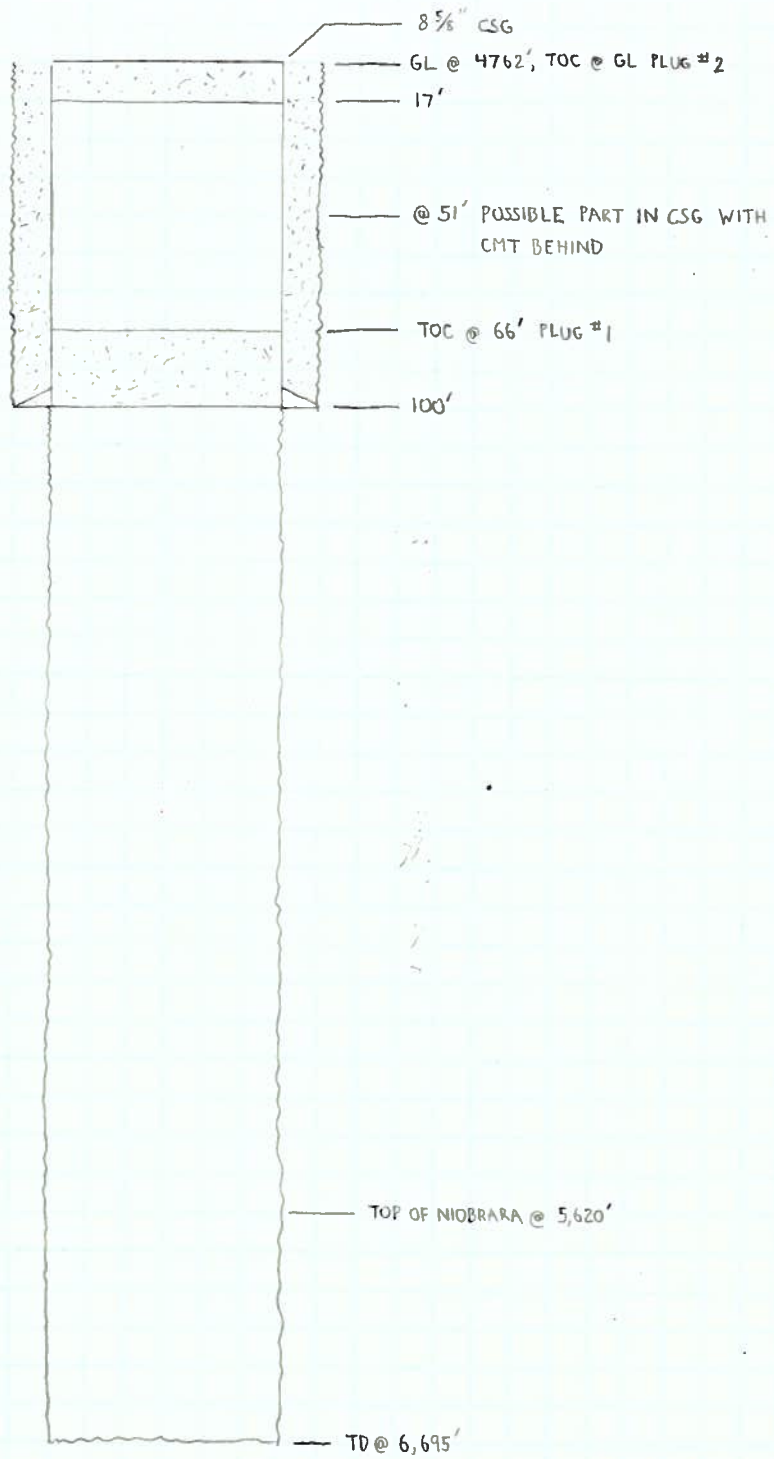

- * OPENHOLE DRILLED w/ 7-7/8" BIT
- * HOLE FILLED w/ HEAVY MUD TO TD @ 6,695'

 - EXISTING CEMENT