


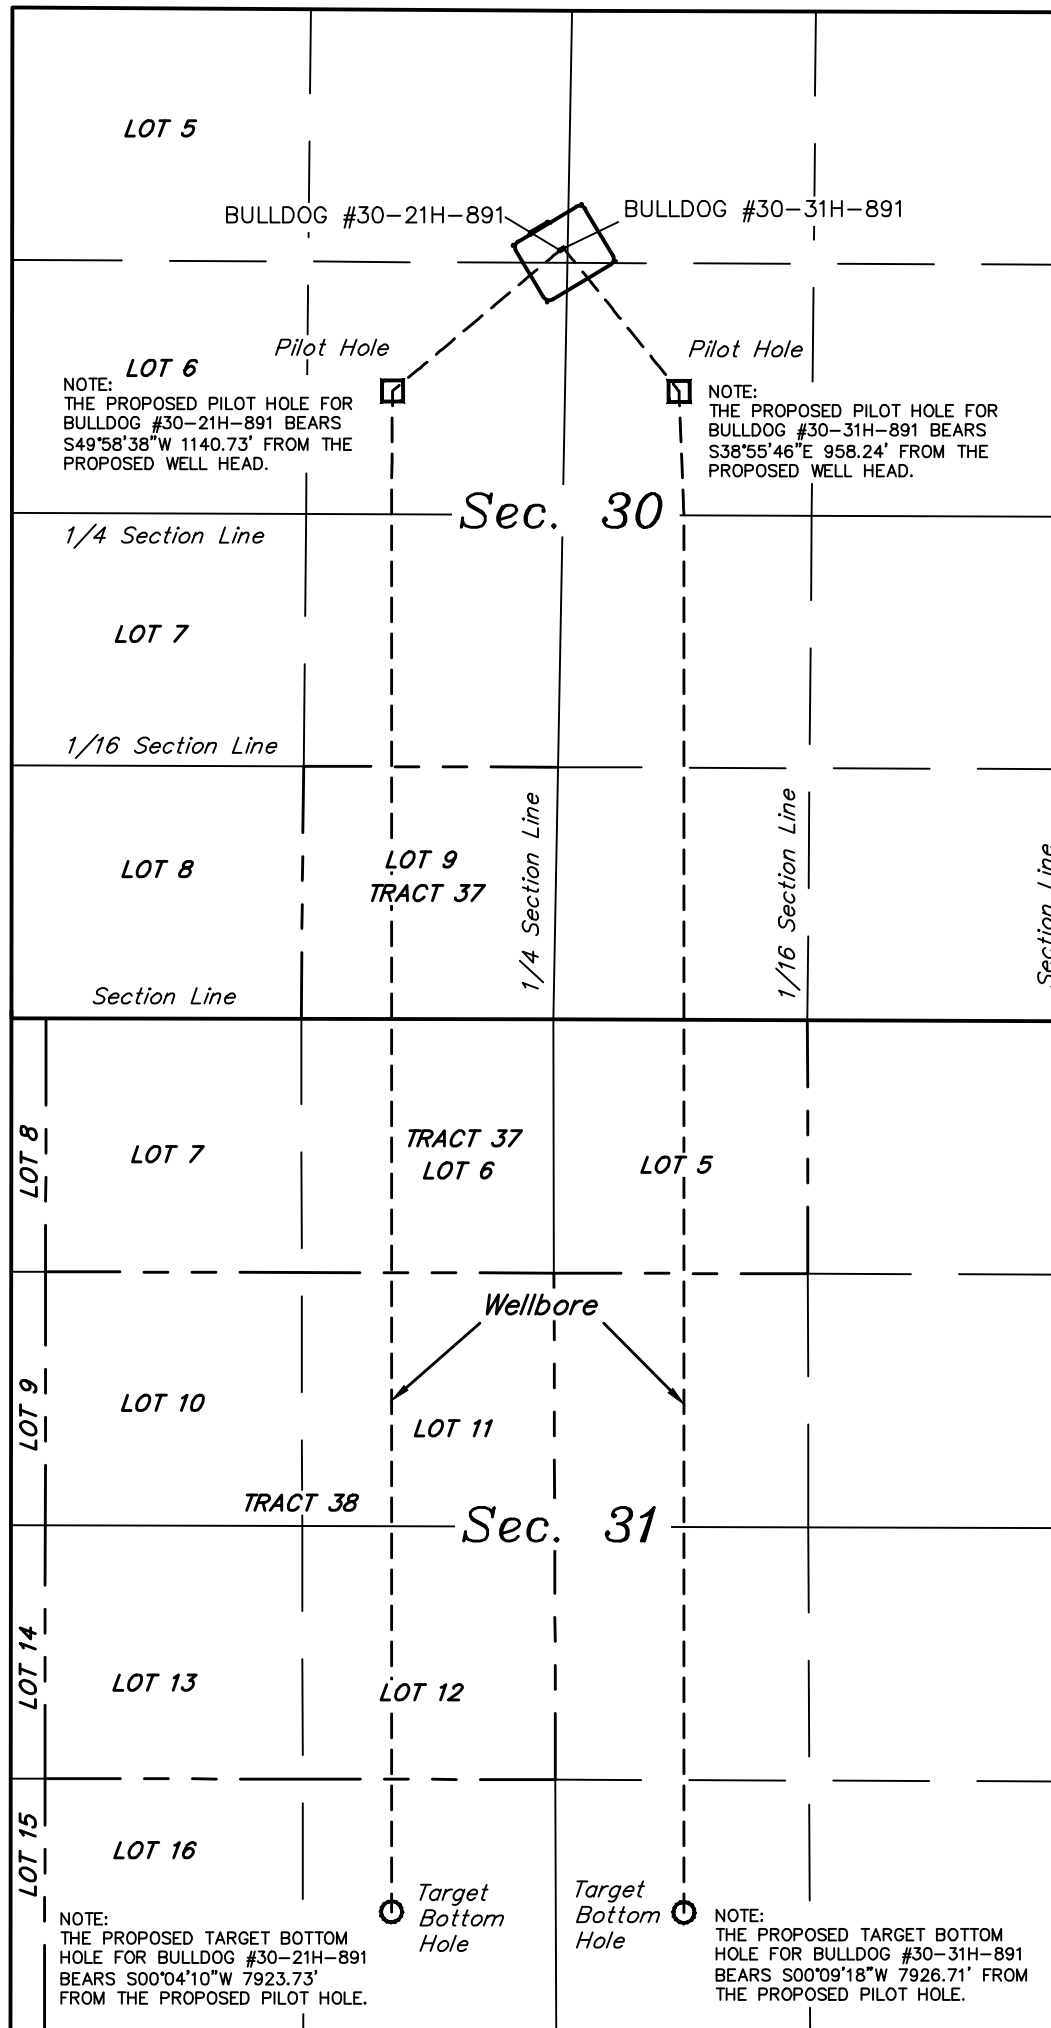

AXIA ENERGY
MULTI-WELL PLAN FOR
BULLDOG #30-21H-891 & #30-31H-891
SECTION 30, T8N, R91W, 6th P.M.
NE 1/4 NW 1/4

FIGURE #6
SCALE: 1" = 1000'
DATE: 11-20-13
DRAWN BY: M.D.



T8N
T7N

R
92
W

R
91
W