



1" = 20'
X-Section
Scale
1" = 50'
DATE: 12-13-13
DRAWN BY: M.D.

GUNNISON ENERGY CORPORATION
CONSTRUCTION LAYOUT CROSS SECTIONS FOR
DGU 1289 FEDERAL 18-43 CS3 & CS2
ON EXISTING HOTCHKISS FEDERAL 1289 18-43 PAD
SECTION 18, T12S, R89W, 6th P.M.
NE 1/4 SE 1/4


FIGURE #2

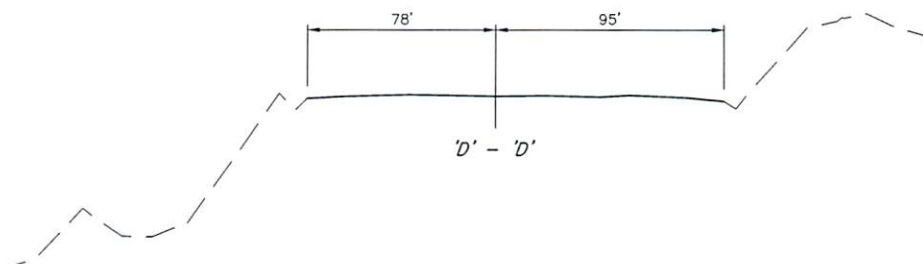


'D' - 'D'

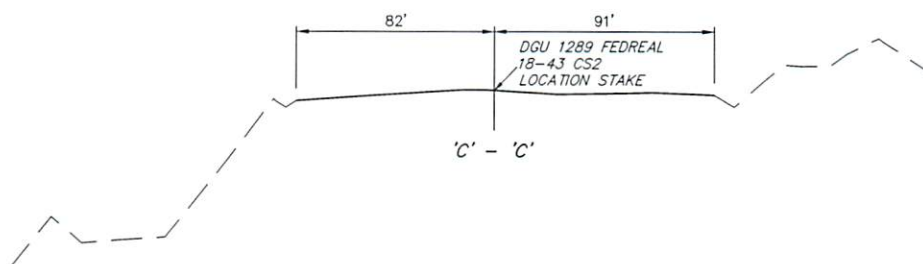

'C' - 'C'

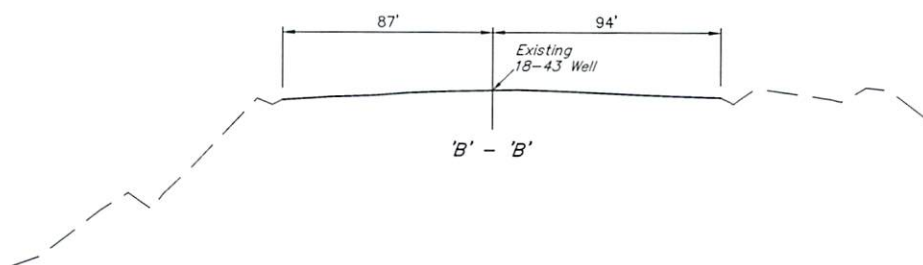

'B' - 'B'

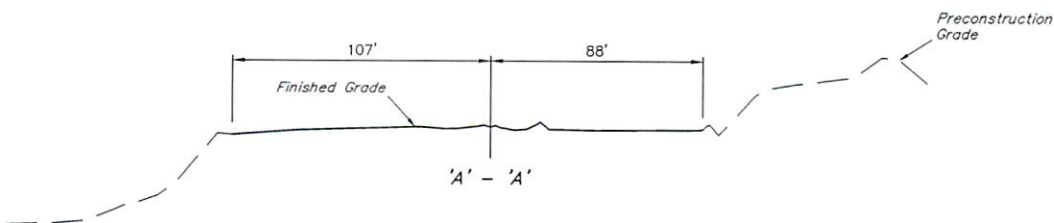

'A' - 'A'