


PLAN

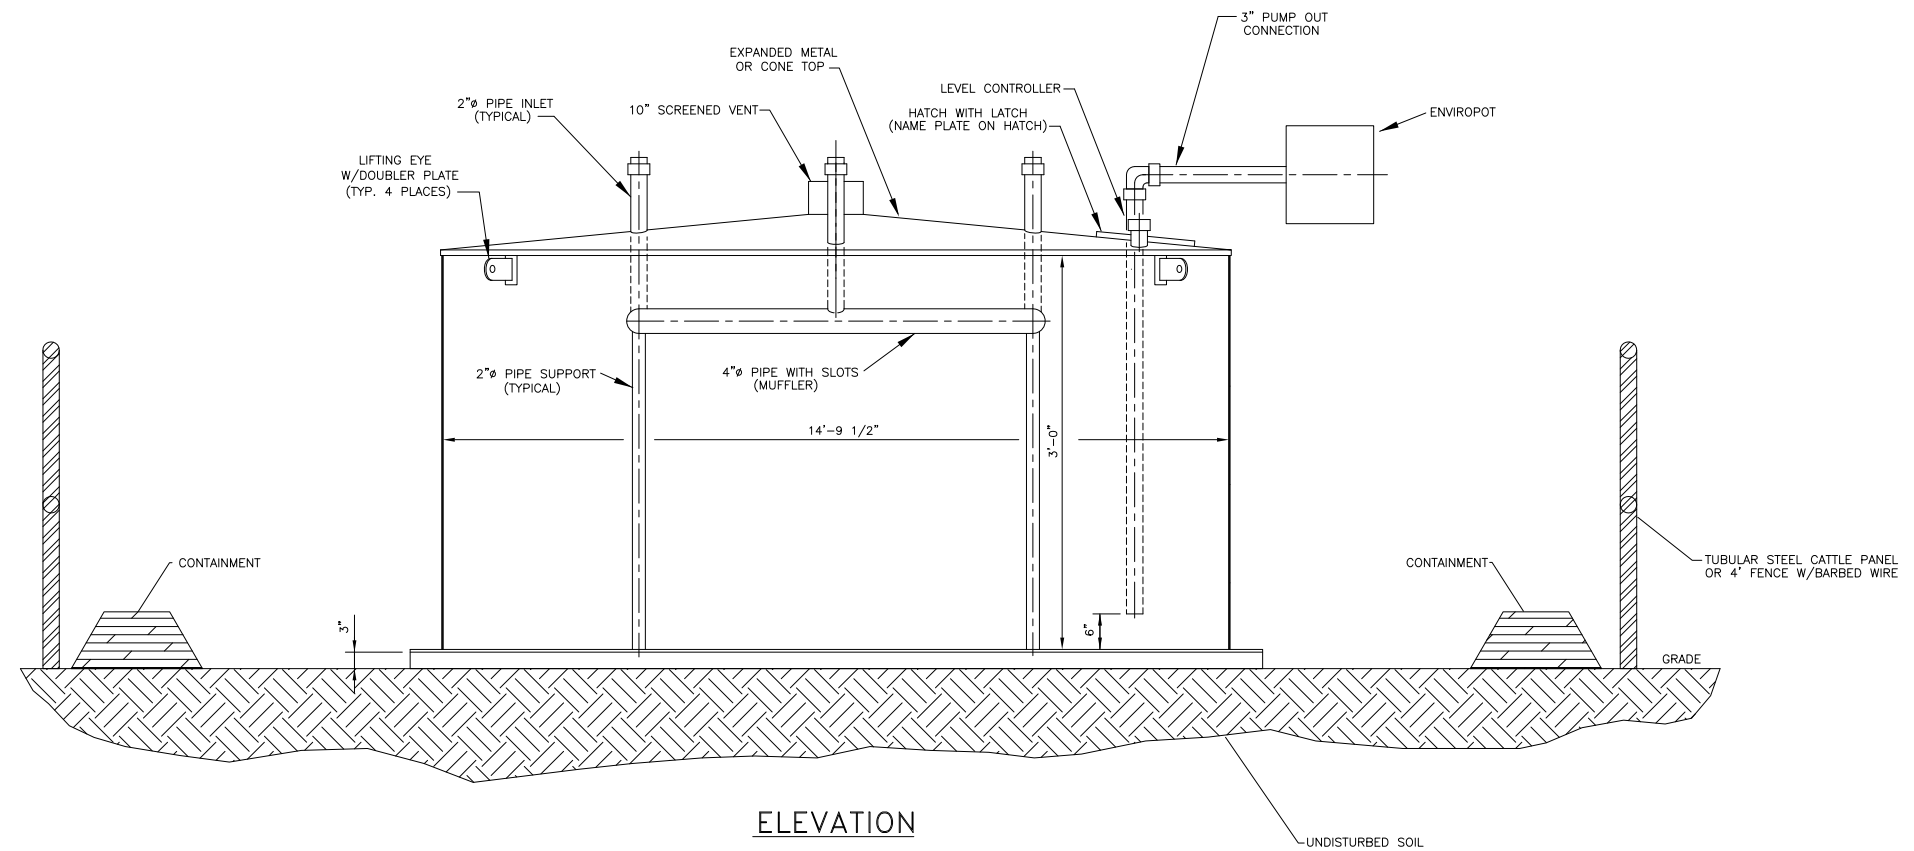

ELEVATION

NOTE:

1. TANK TO BE CONSTRUCTED OF 3/16" THK. ASTM A36 STEEL. ALL PIPING TO BE SCH. 40 CARBON STEEL.
2. EXPANDED METAL TOP SHALL BE BOLTED, NOT WELDED.

<b>Chevron</b> <b>MidContinent/Alaska SBU</b> Chevron North America Exploration and Production		AREA: SAN JUAN		FIELD:		CO:		ST:	
		PROPERTY UNIQUE:							
		PROPERTY COMMON:							
		PROJECT:							
		DRAWING: 95 BBL ABOVE GROUND TANK 3"x15"							
		WBS ELEM:	COST CENTER:	PROJECT NO.	PROJECT NO.	DRAWING NO.	REVISION NO.	DATE	
		ENGR: LEC	DRFTR: RJP	CHKR:					
		APPRVD:							
FILE:		SHEET SIZE:		A2083				4/21/2011	