



410 17th Street, Suite 1500  
Denver, CO 80202  
(720) 440-6100 phone  
(720) 305-0804 fax

[Bonanzacrk.com](http://Bonanzacrk.com)

06 January 2014

Colorado Oil and Gas Conservation  
Commission  
The Chancery Building  
1120 Lincoln Street, Suite 801  
Denver, CO 80203

Attn: Matthew Lepore, Director

Re: Notice of 318A.a(4).D Well Proposal  
Antelope 11-41-33HNB  
SHL: SWNW (1471' FNL, 390' FWL) Sec 33-5N-62W, 6<sup>TH</sup> PM  
Top of Production: SWNW (660' FNL, 531' FWL) Sec 33-5N-62W, 6<sup>TH</sup> PM  
Bottom of Production: NENE (654' FNL, 470' FEL) Sec 33-5N-62W, 6<sup>TH</sup> PM  
Weld County, Colorado

Mr. Director:

Bonanza Creek Energy, Inc. (Bonanza) intends to permit, drill and operate the referenced Niobrara Horizontal Well. As defined by Colorado Oil and Gas Conservation Commission (COGCC) Rule 318A.a.(4)D., Bonanza proposes the following wellbore spacing unit:

N/2N/2 Section 33-T5N-R62W, 6<sup>TH</sup> PM, Weld County, CO – 160 Acres

Bonanza is the sole mineral lease holder in the proposed spacing unit, and no mineral owner notifications were required.

Bonanza respectfully requests that you review the enclosed wellbore spacing unit documentation and approve the referenced APD.


Please do not hesitate to call or email me, directly, at (720) 440-6136 or [RDEdelen@BonanzaCRK.com](mailto:RDEdelen@BonanzaCRK.com), should you have any questions pertaining to this matter.

Thank you for your cooperation.

Sincerely,

A handwritten signature in blue ink that reads 'Randy Edelen'.

Randy Edelen P.E.  
Regulatory Specialist  
Bonanza Creek Energy, Inc.

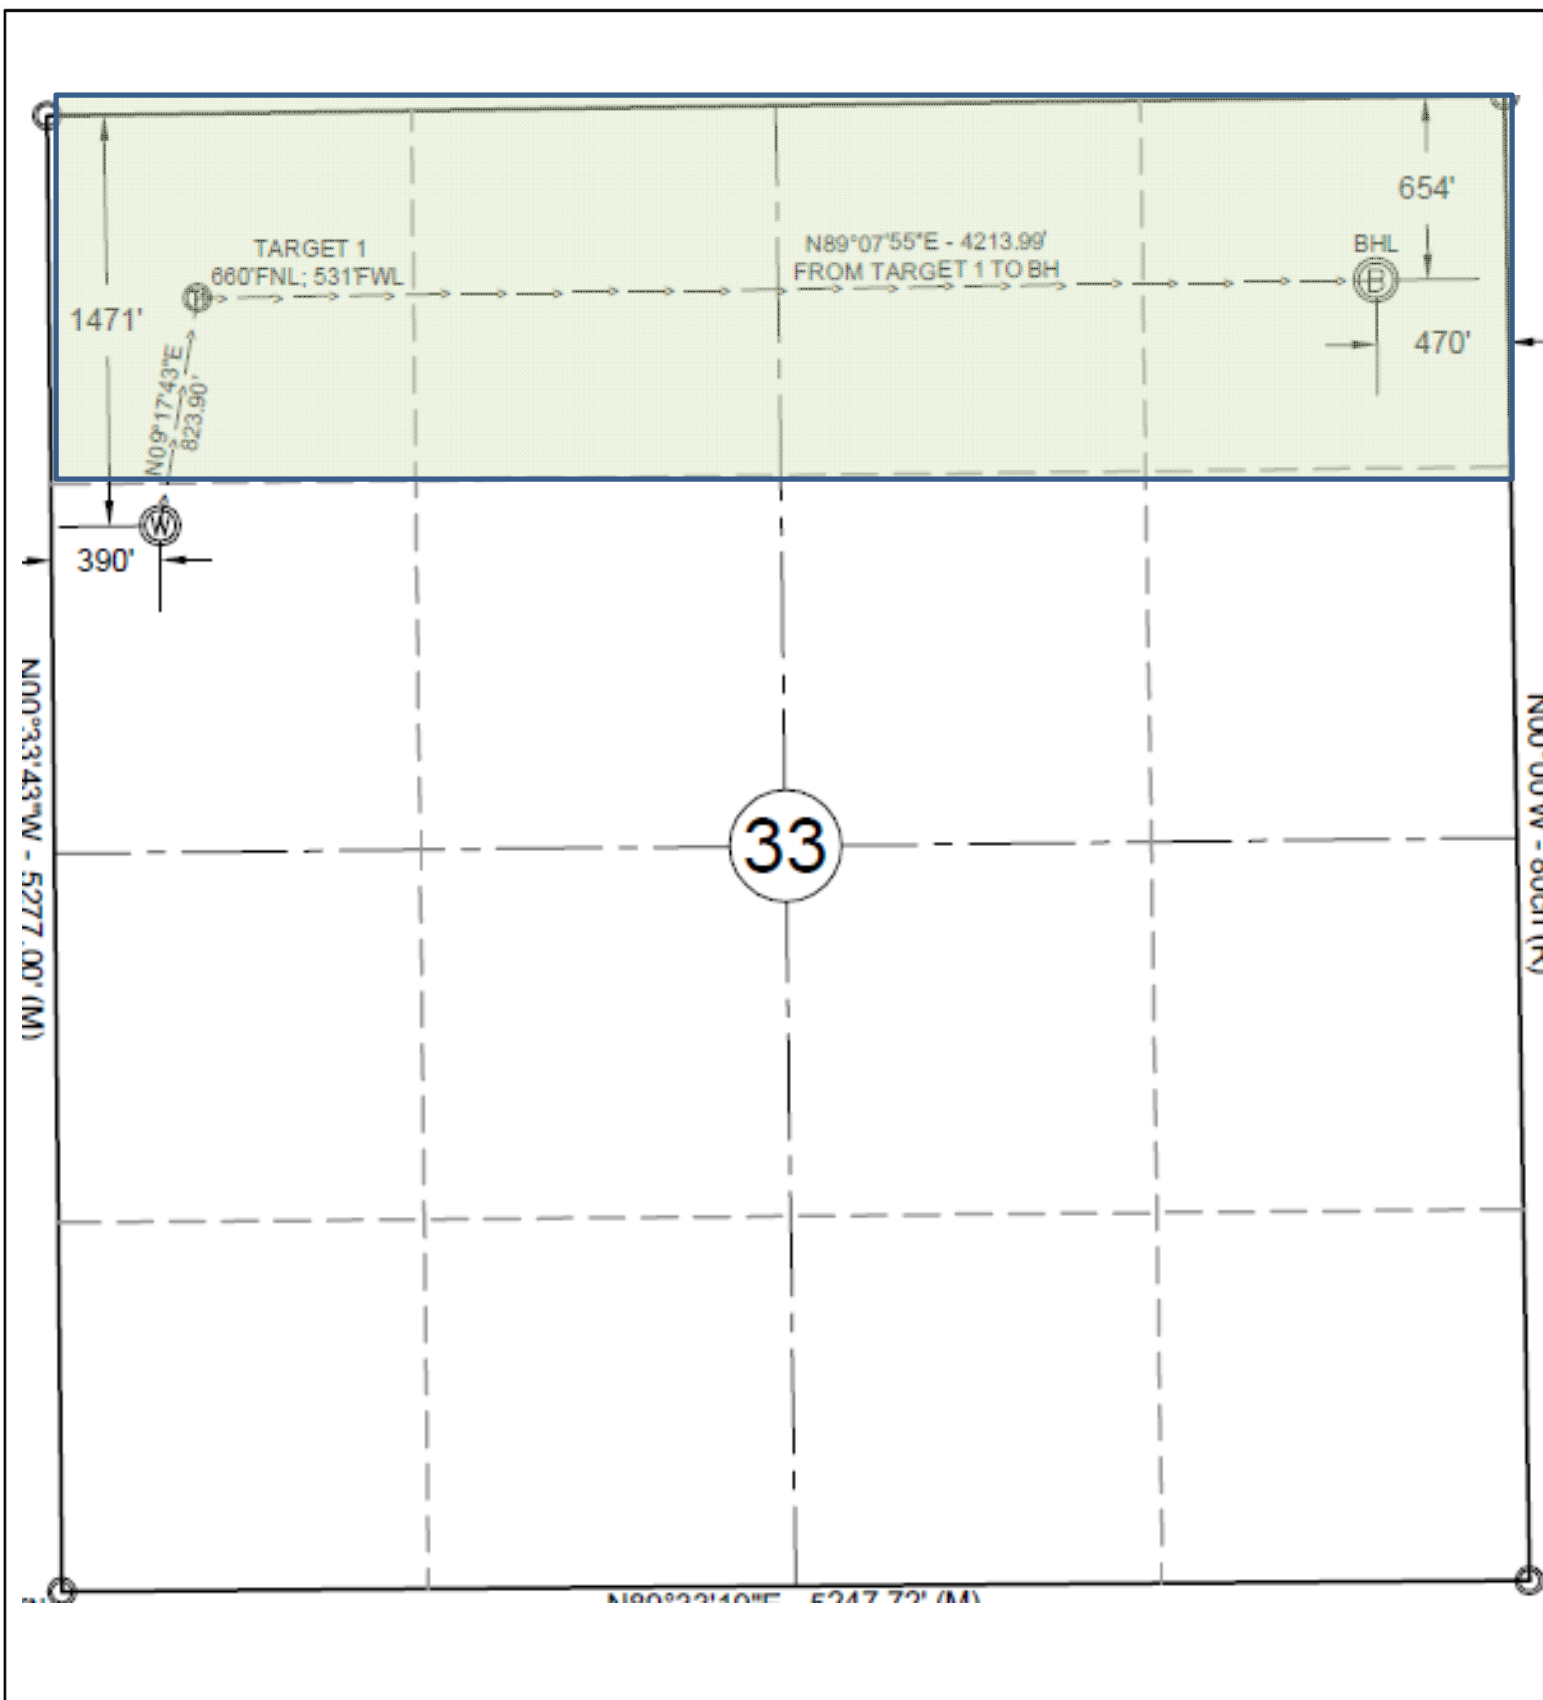

Drawing Title:

Wellbore Spacing Unit Map

Drawing Date: January 21, 2014

Well/Location Name:

Antelope 11-41-33HNB

Surface Location:

SWNW section 33 T5N R62W from the 6<sup>th</sup> PB and M

Drawn By: Randy Edelen

N