



410 17th Street, Suite 1500
Denver, CO 80202
(720) 440-6100 phone
(720) 305-0804 fax

Bonanzacrk.com

06 January 2014

Colorado Oil and Gas Conservation
Commission
The Chancery Building
1120 Lincoln Street, Suite 801
Denver, CO 80203

Attn: Matthew Lepore, Director

Re: Notice of 318A.a(4).D Well Proposal
Antelope A11-U41-33HNB
SHL: SWNW (1471' FNL, 370' FWL) Sec 33-5N-62W, 6TH PM
Top of Production: SWNW (330' FNL, 631' FWL) Sec 33-5N-62W, 6TH PM
Bottom of Production: NENE (327' FNL, 470' FEL) Sec 33-5N-62W, 6TH PM
Weld County, Colorado

Mr. Director:

Bonanza Creek Energy, Inc. (Bonanza) intends to permit, drill and operate the referenced Niobrara Horizontal Well. As defined by Colorado Oil and Gas Conservation Commission (COGCC) Rule 318A.a.(4)D., Bonanza proposes the following wellbore spacing unit:

N/2N/2 Section 33-T5N-R62W, and S/2S/2 Section 28- T5N-R62W, 6TH PM, Weld County, CO
– 320 Acres

Bonanza is the sole mineral lease holder in the proposed spacing unit, and no mineral owner notifications were required.

Bonanza respectfully requests that you review the enclosed wellbore spacing unit documentation and approve the referenced APD.


Please do not hesitate to call or email me, directly, at (720) 440-6136 or RDEdelen@BonanzaCRK.com, should you have any questions pertaining to this matter.

Thank you for your cooperation.

Sincerely,

A handwritten signature in blue ink that reads 'Randy Edelen'.

Randy Edelen P.E.
Regulatory Specialist
Bonanza Creek Energy, Inc.

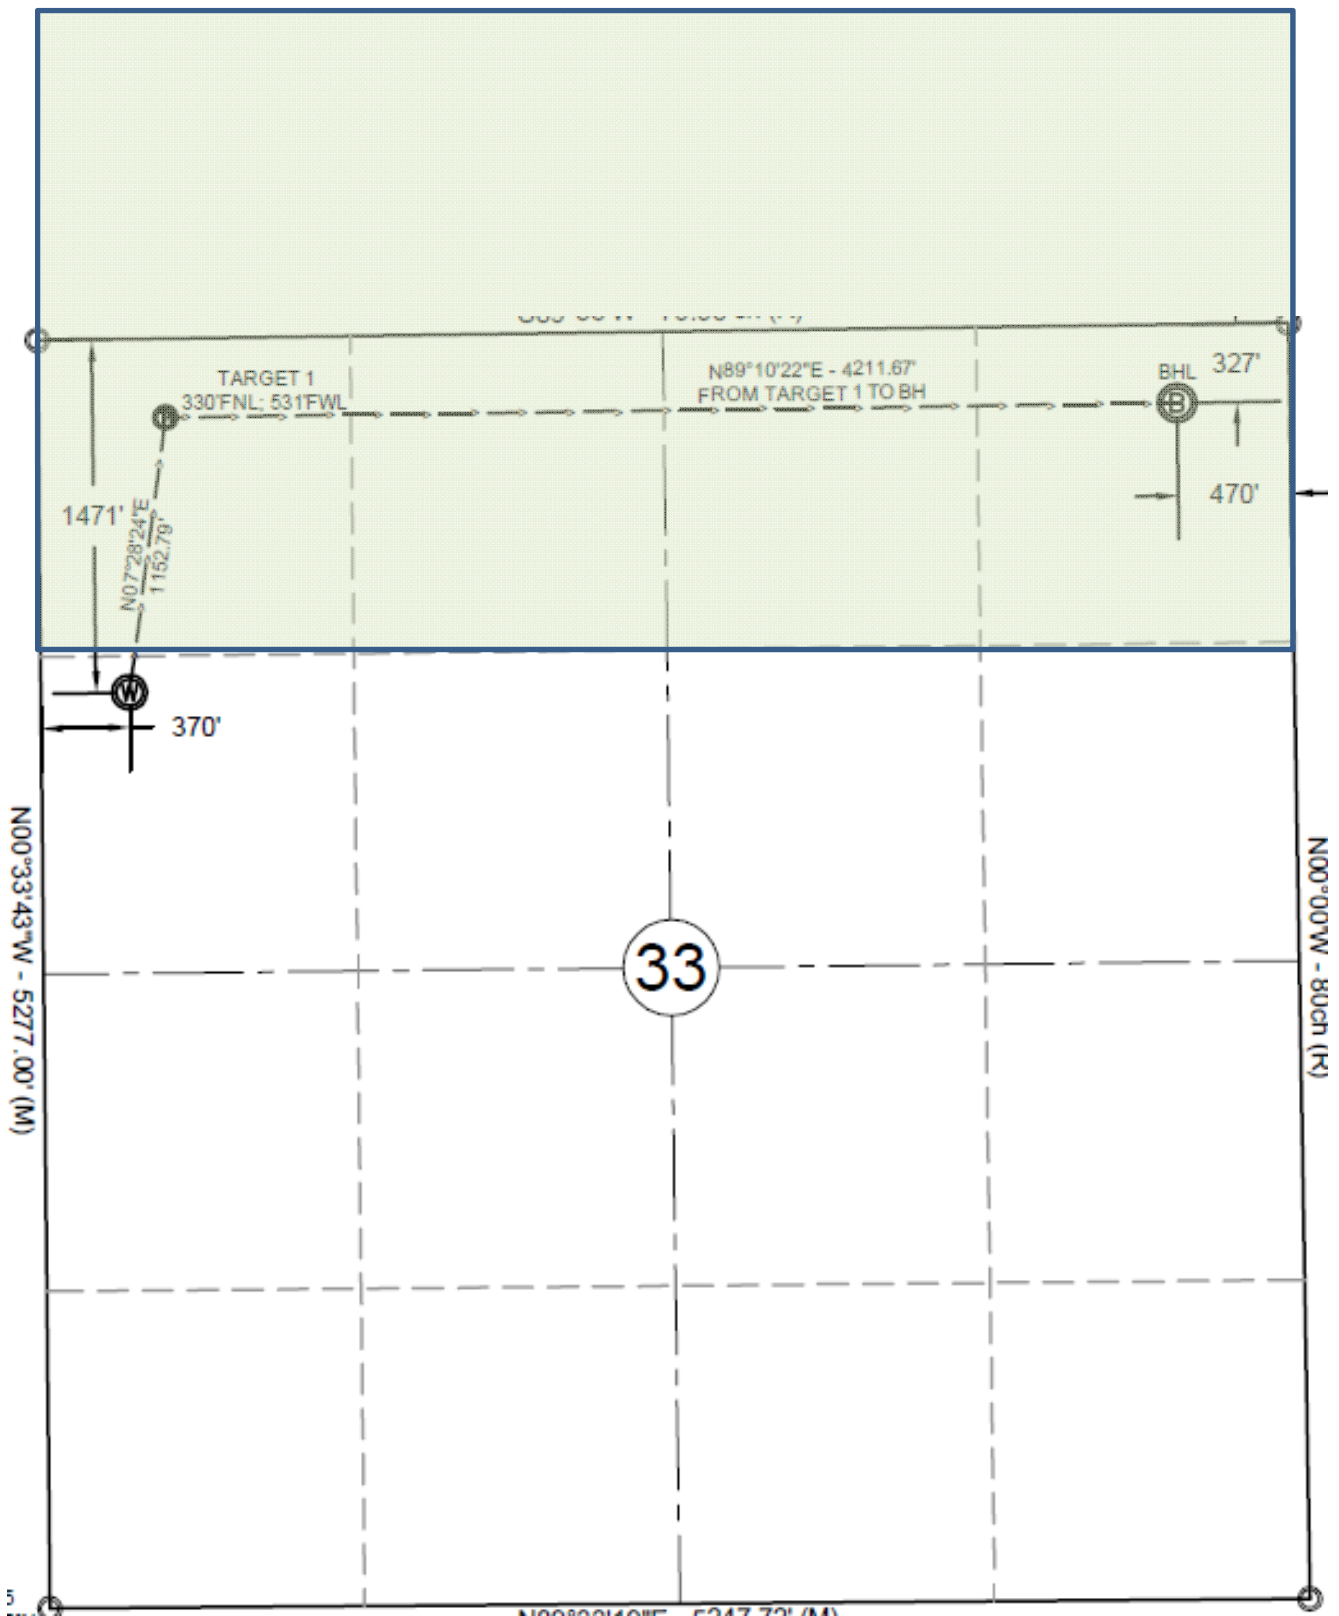

Drawing Title:

Wellbore Spacing Unit Map

Drawing Date: January 21, 2014

Well/Location Name:

Surface Location:

Drawn By: Randy Edelen

Antelope A11-U41-33HNB

SWNW section 33 T5N R62W from the 6th PB and M

