


HSR-Link 6-13 05-123-19398 - Proposed WBD (P&A)

12-1/4" Surface Hole
7-7/8" Prod Hole

WBD Created By: Dave Hughey 440-537-1690

Existing

Planned

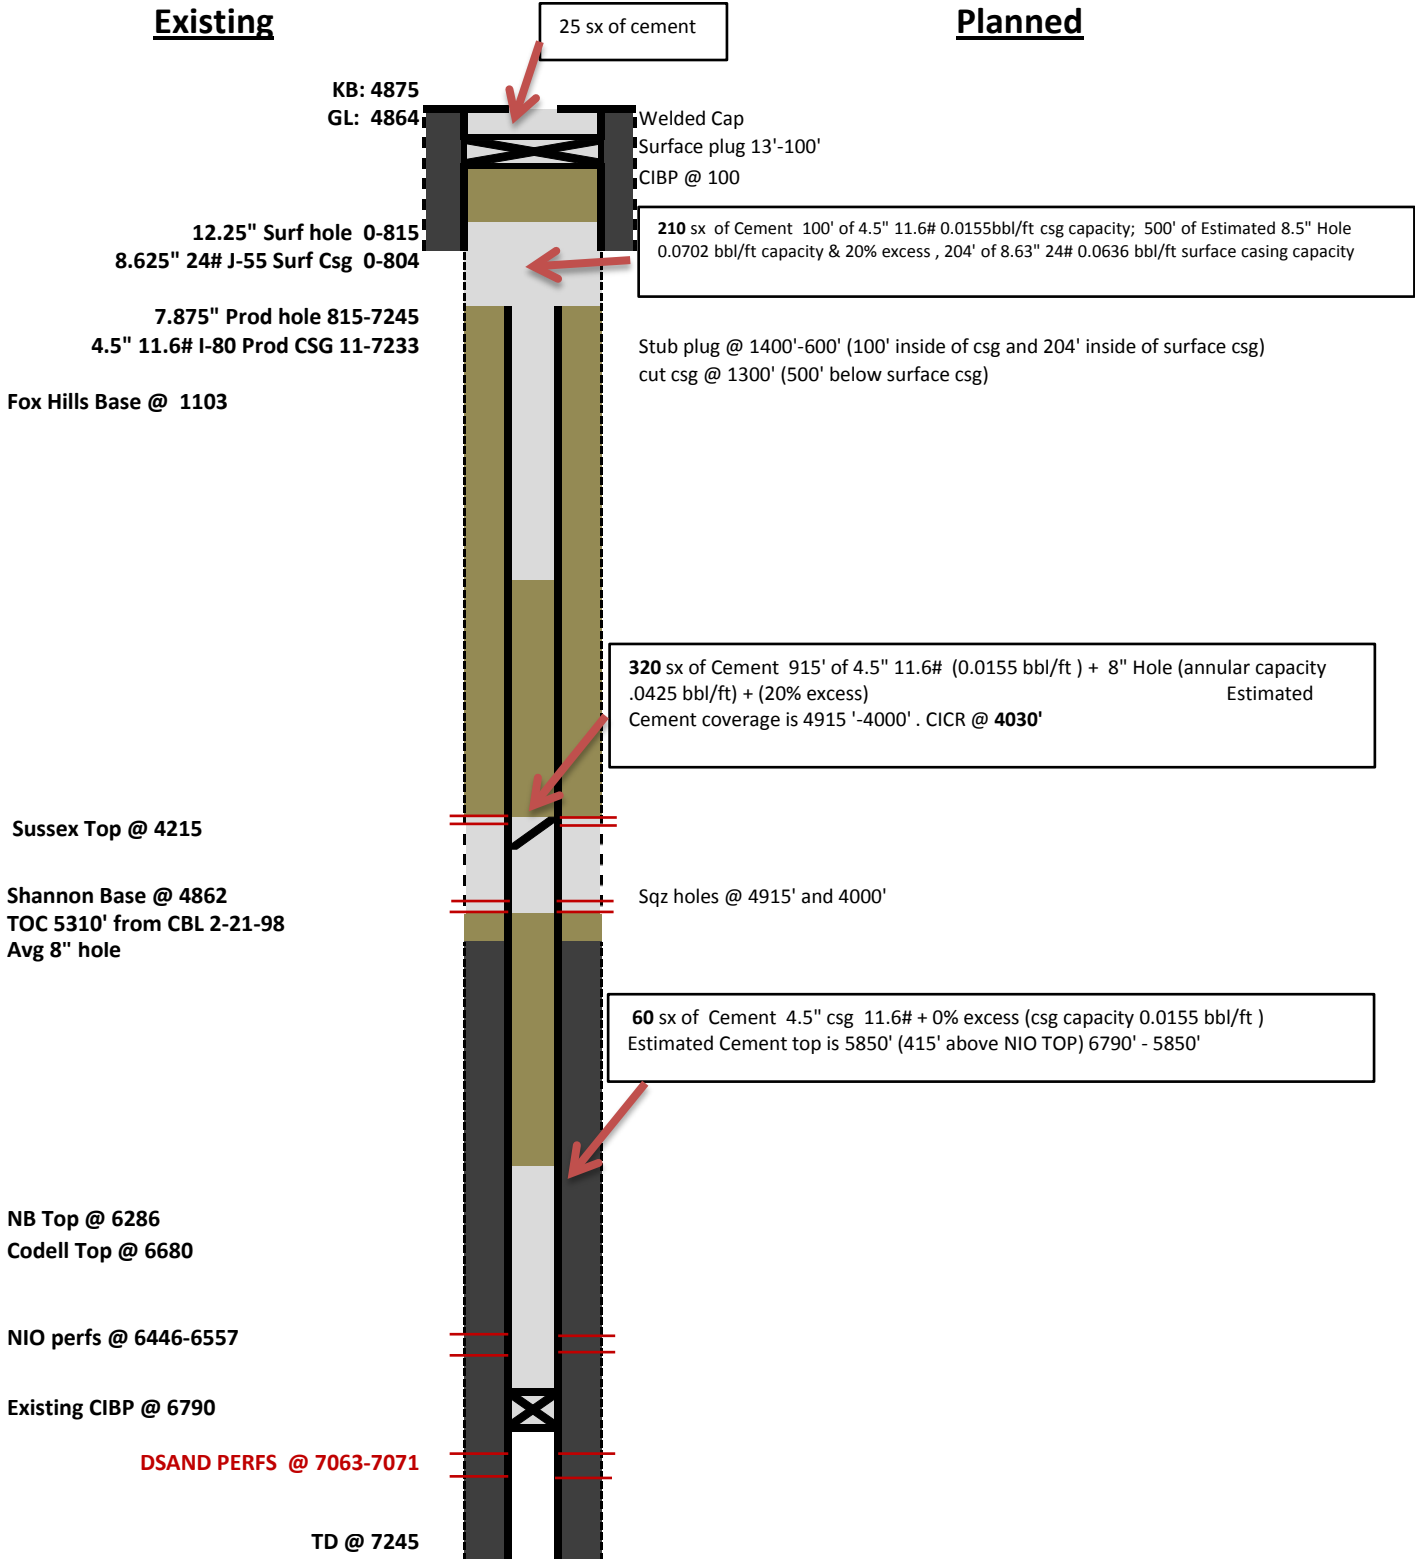

	Fresh Water with Biocide
	Mud
	Existing Cement
	New Cement
	Sand Plug