


ConocoPhillips Company

MULTI-WELL PLAN FOR
STATE ELBERT-1H & STATE MASSIVE-1H
SECTION 2, T5S, R65W, 6th P.M.
SE 1/4 NE 1/4

FIGURE #6

DATE: 09-13-13
DRAWN BY: A.D.
REV: 10-11-13

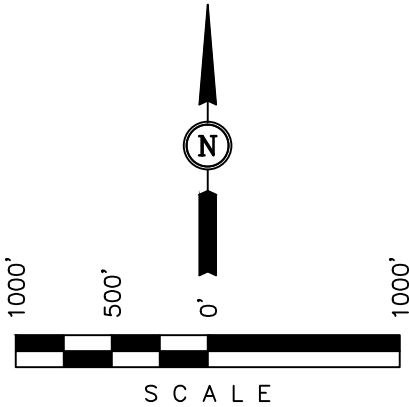


T4N

T5N

Target Bottom Hole
STATE MASSIVE-1H

Target Bottom Hole
STATE ELBERT-1H

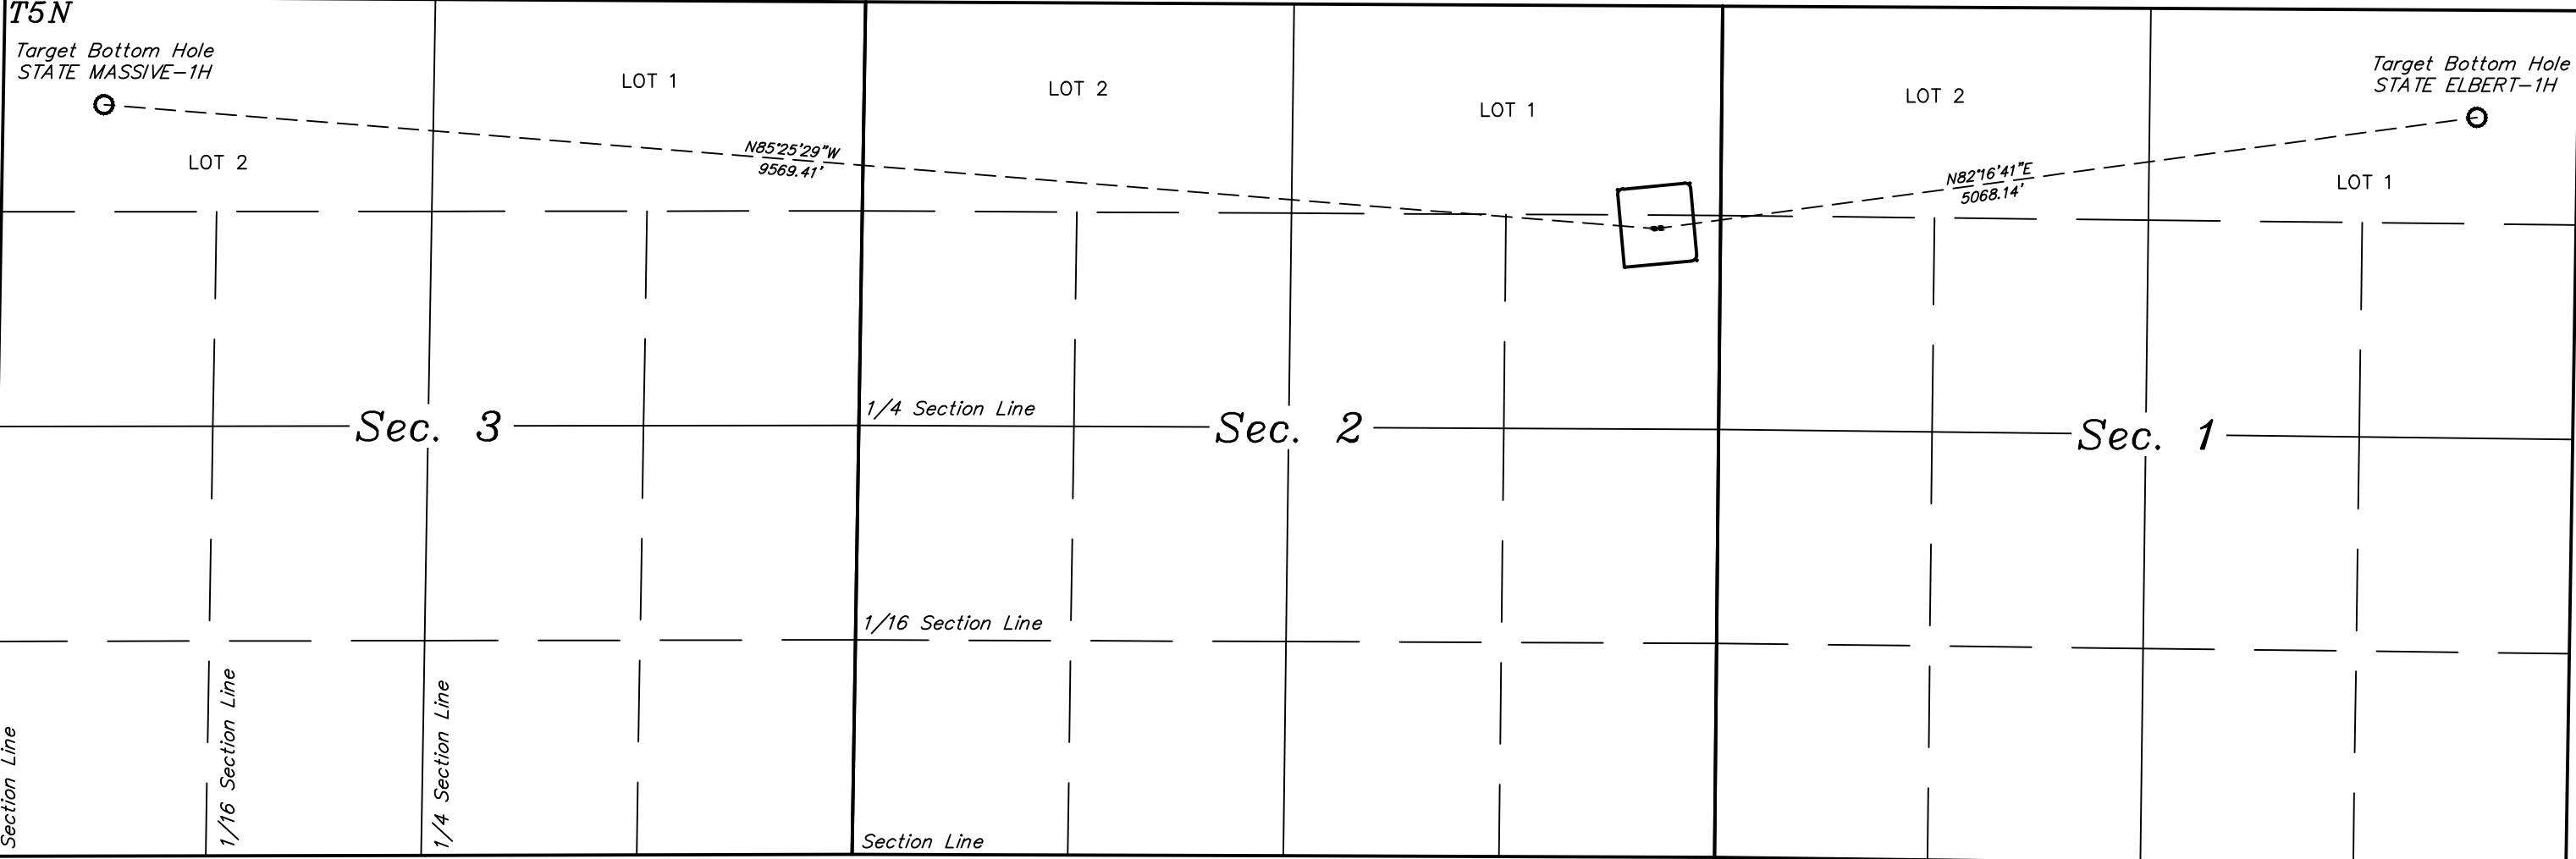

R 65 W | R 64 W