



CROSS SECTION C

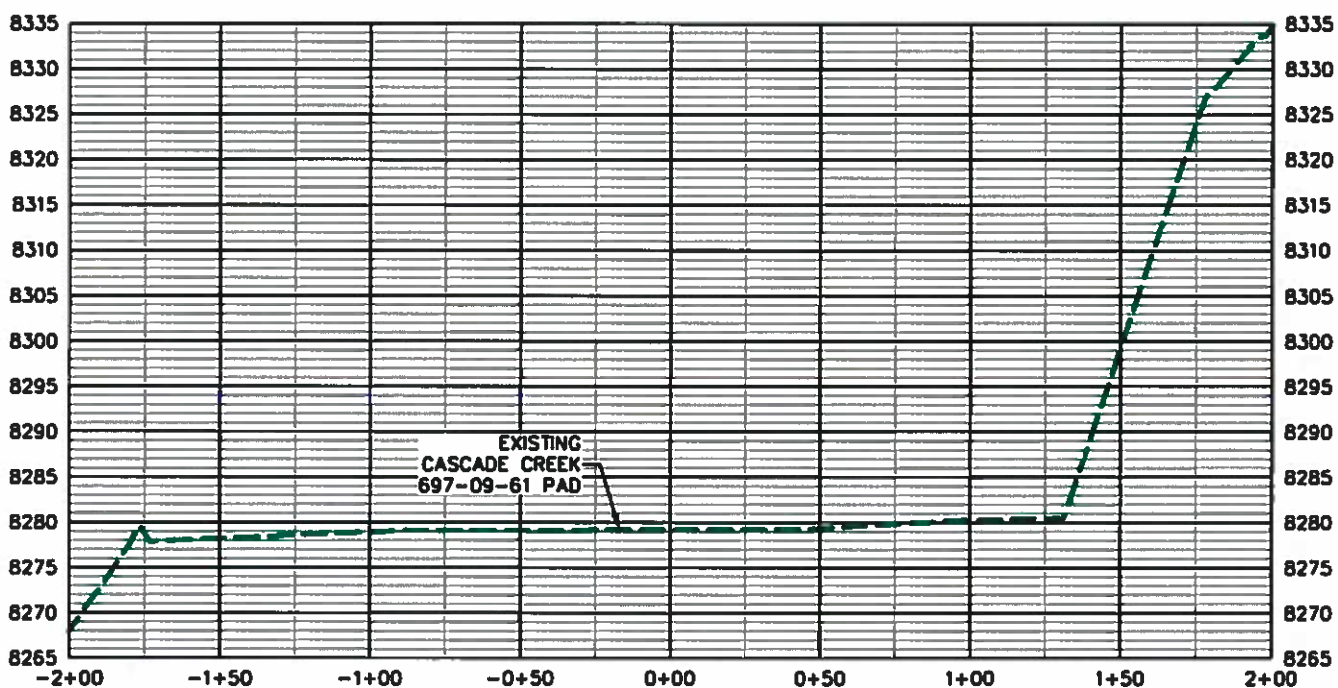

CROSS SECTION B

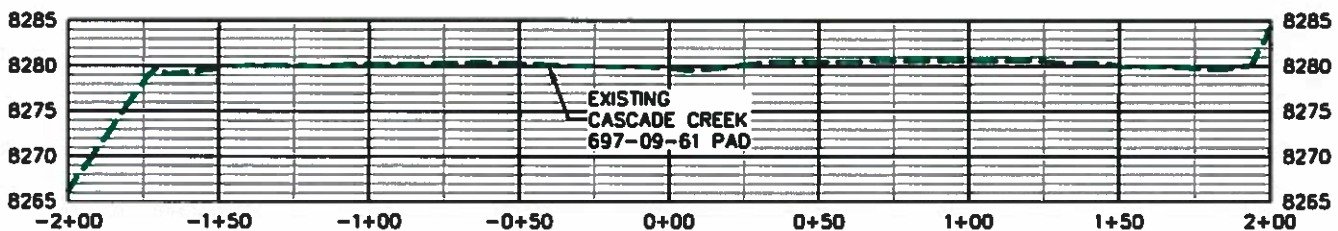

CROSS SECTION A

GRADED ELEVATION: 8279.4'

CC 697-09-61 PAD



DRG RIFFIN & ASSOCIATES, INC.
1414 ELK ST., ROCK SPRINGS, WY 82901

(307) 362-6028

DRAWN: 9/20/2013 - TCM

REVISED: . . .

SCALE: 1" = 60'

DRG JOB No. 20160

EXHIBIT 3

CONSTRUCTION LAYOUT DRAWING 3 OF 3

**OXY USA WTP LP
CASCADE CREEK 697-09-61
SWSE, SECTION 9, T. 6 S., R. 97 W., 6th P.M.,
GARFIELD COUNTY, COLORADO**