


2356791  
2355970  
2355150  
2354330  
2353510


2356791  
2355970  
2355150  
2354330  
2353510



2443723 2444543 2445363 2446183 2447004

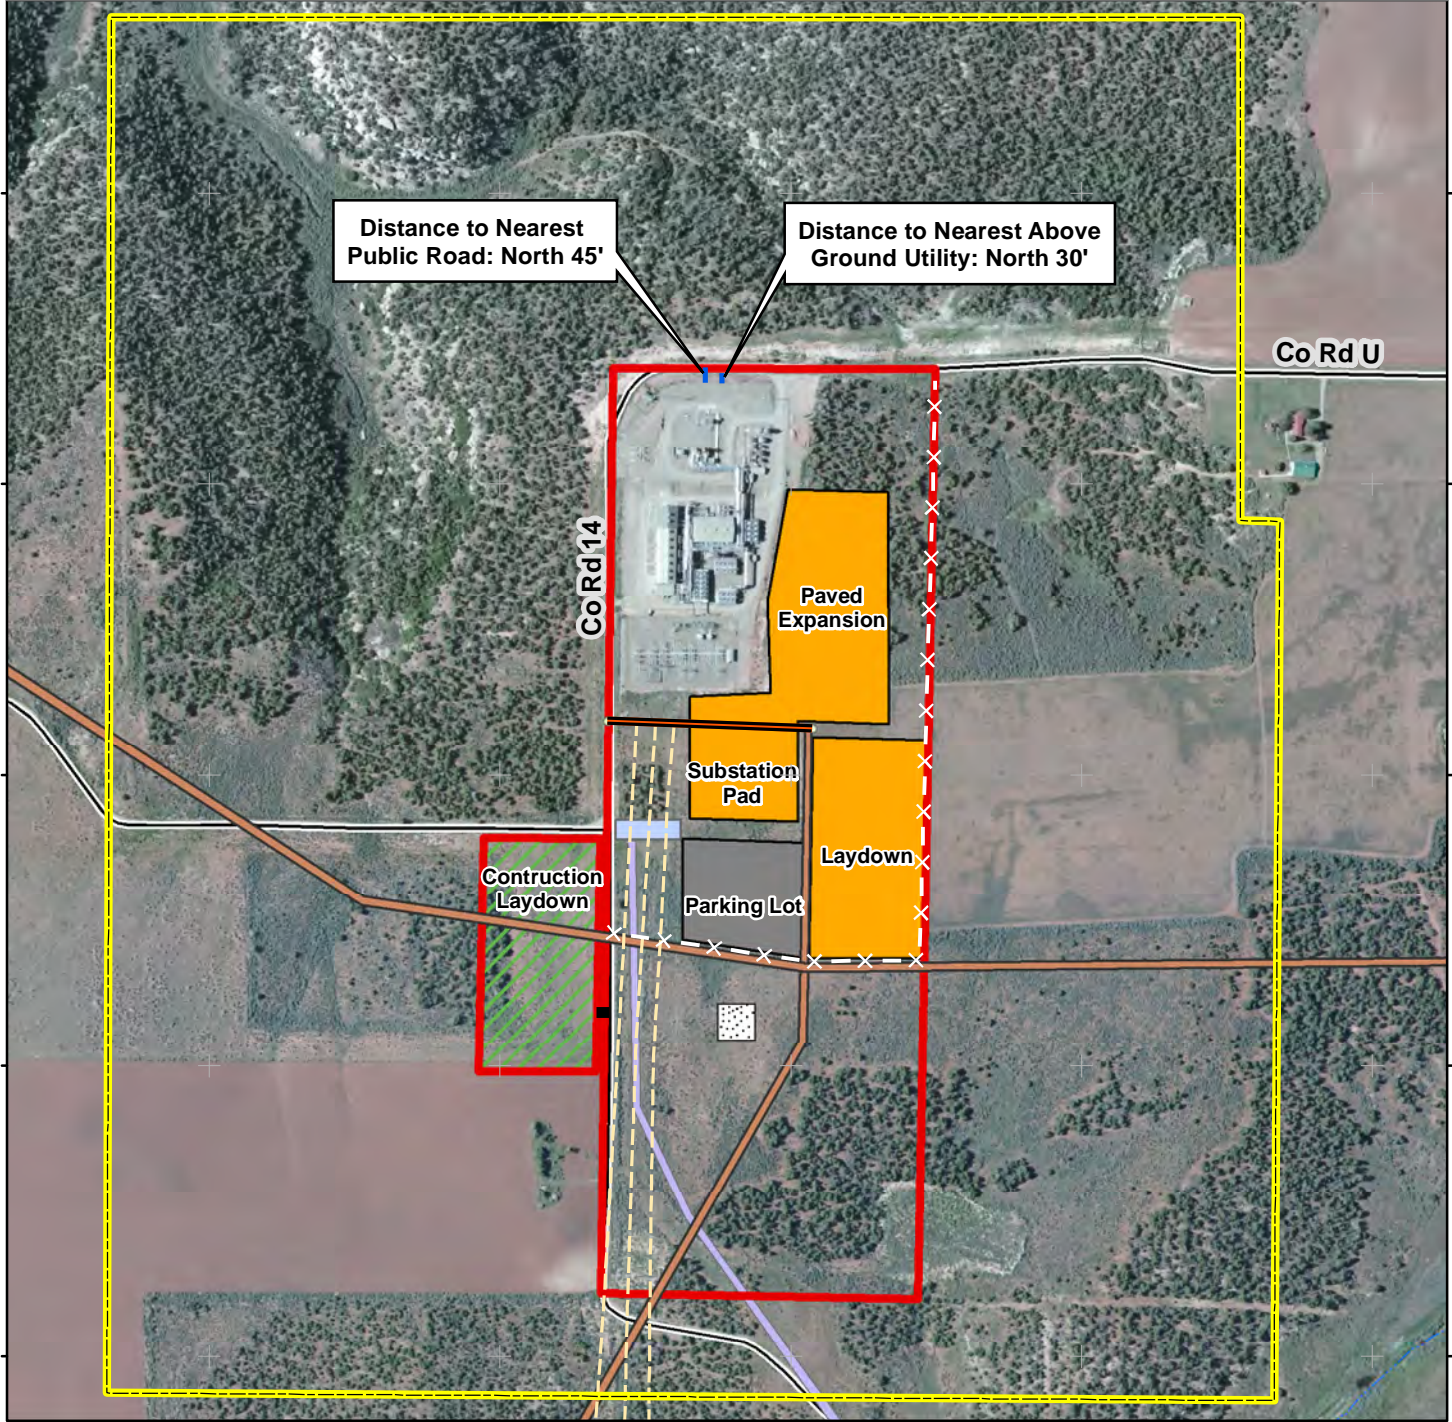

- |                                     |                          |
|-------------------------------------|--------------------------|
| Kinder Morgan Property              | Pipeline ROW             |
| Laydown; Paved Expansion            | 1,000 ft. Buffer         |
| Parking Lot                         | Cultural Setbacks        |
| 5 Acre Construction Laydown         | County Road              |
| Rock Crusher                        | Driveway                 |
| Access                              | Distribution Line        |
| Distribution Tower                  | Transmission Lines       |
| 20' Distribution Powerline Easement | 5-Strand Barb Wire Fence |

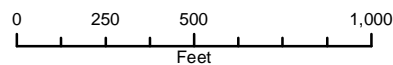

Coordinate System: NAD 1983 StatePlane New Mexico West FIPS 3003 Feet

## Yellow Jacket Plant Expansion

Site Detail Map

Montezuma County, CO

Section 13, Township 37N,  
Range 18W, NMPM

Total Acreage: 40

Date: 10/24/2013