


EE3 LLC.
CONSTRUCTION LAYOUT FOR
PETERSON RIDGE UNIT #7-10H & #2-10H
SECTION 10, T8N, R80W, 6th P.M.
NW 1/4 NE 1/4

FIGURE #1

SCALE: 1" = 60'
DATE: 10-28-13
DRAWN BY: J.S.



NOTE:
Earthwork Calculations Require a
Fill of 0.9' @ the #7-10H Location Stake
For Balance. All Fill is to be
Compacted to a Minimum of 95%
of the Maximum Dry Density
Obtained by AASHTO Method t-99.

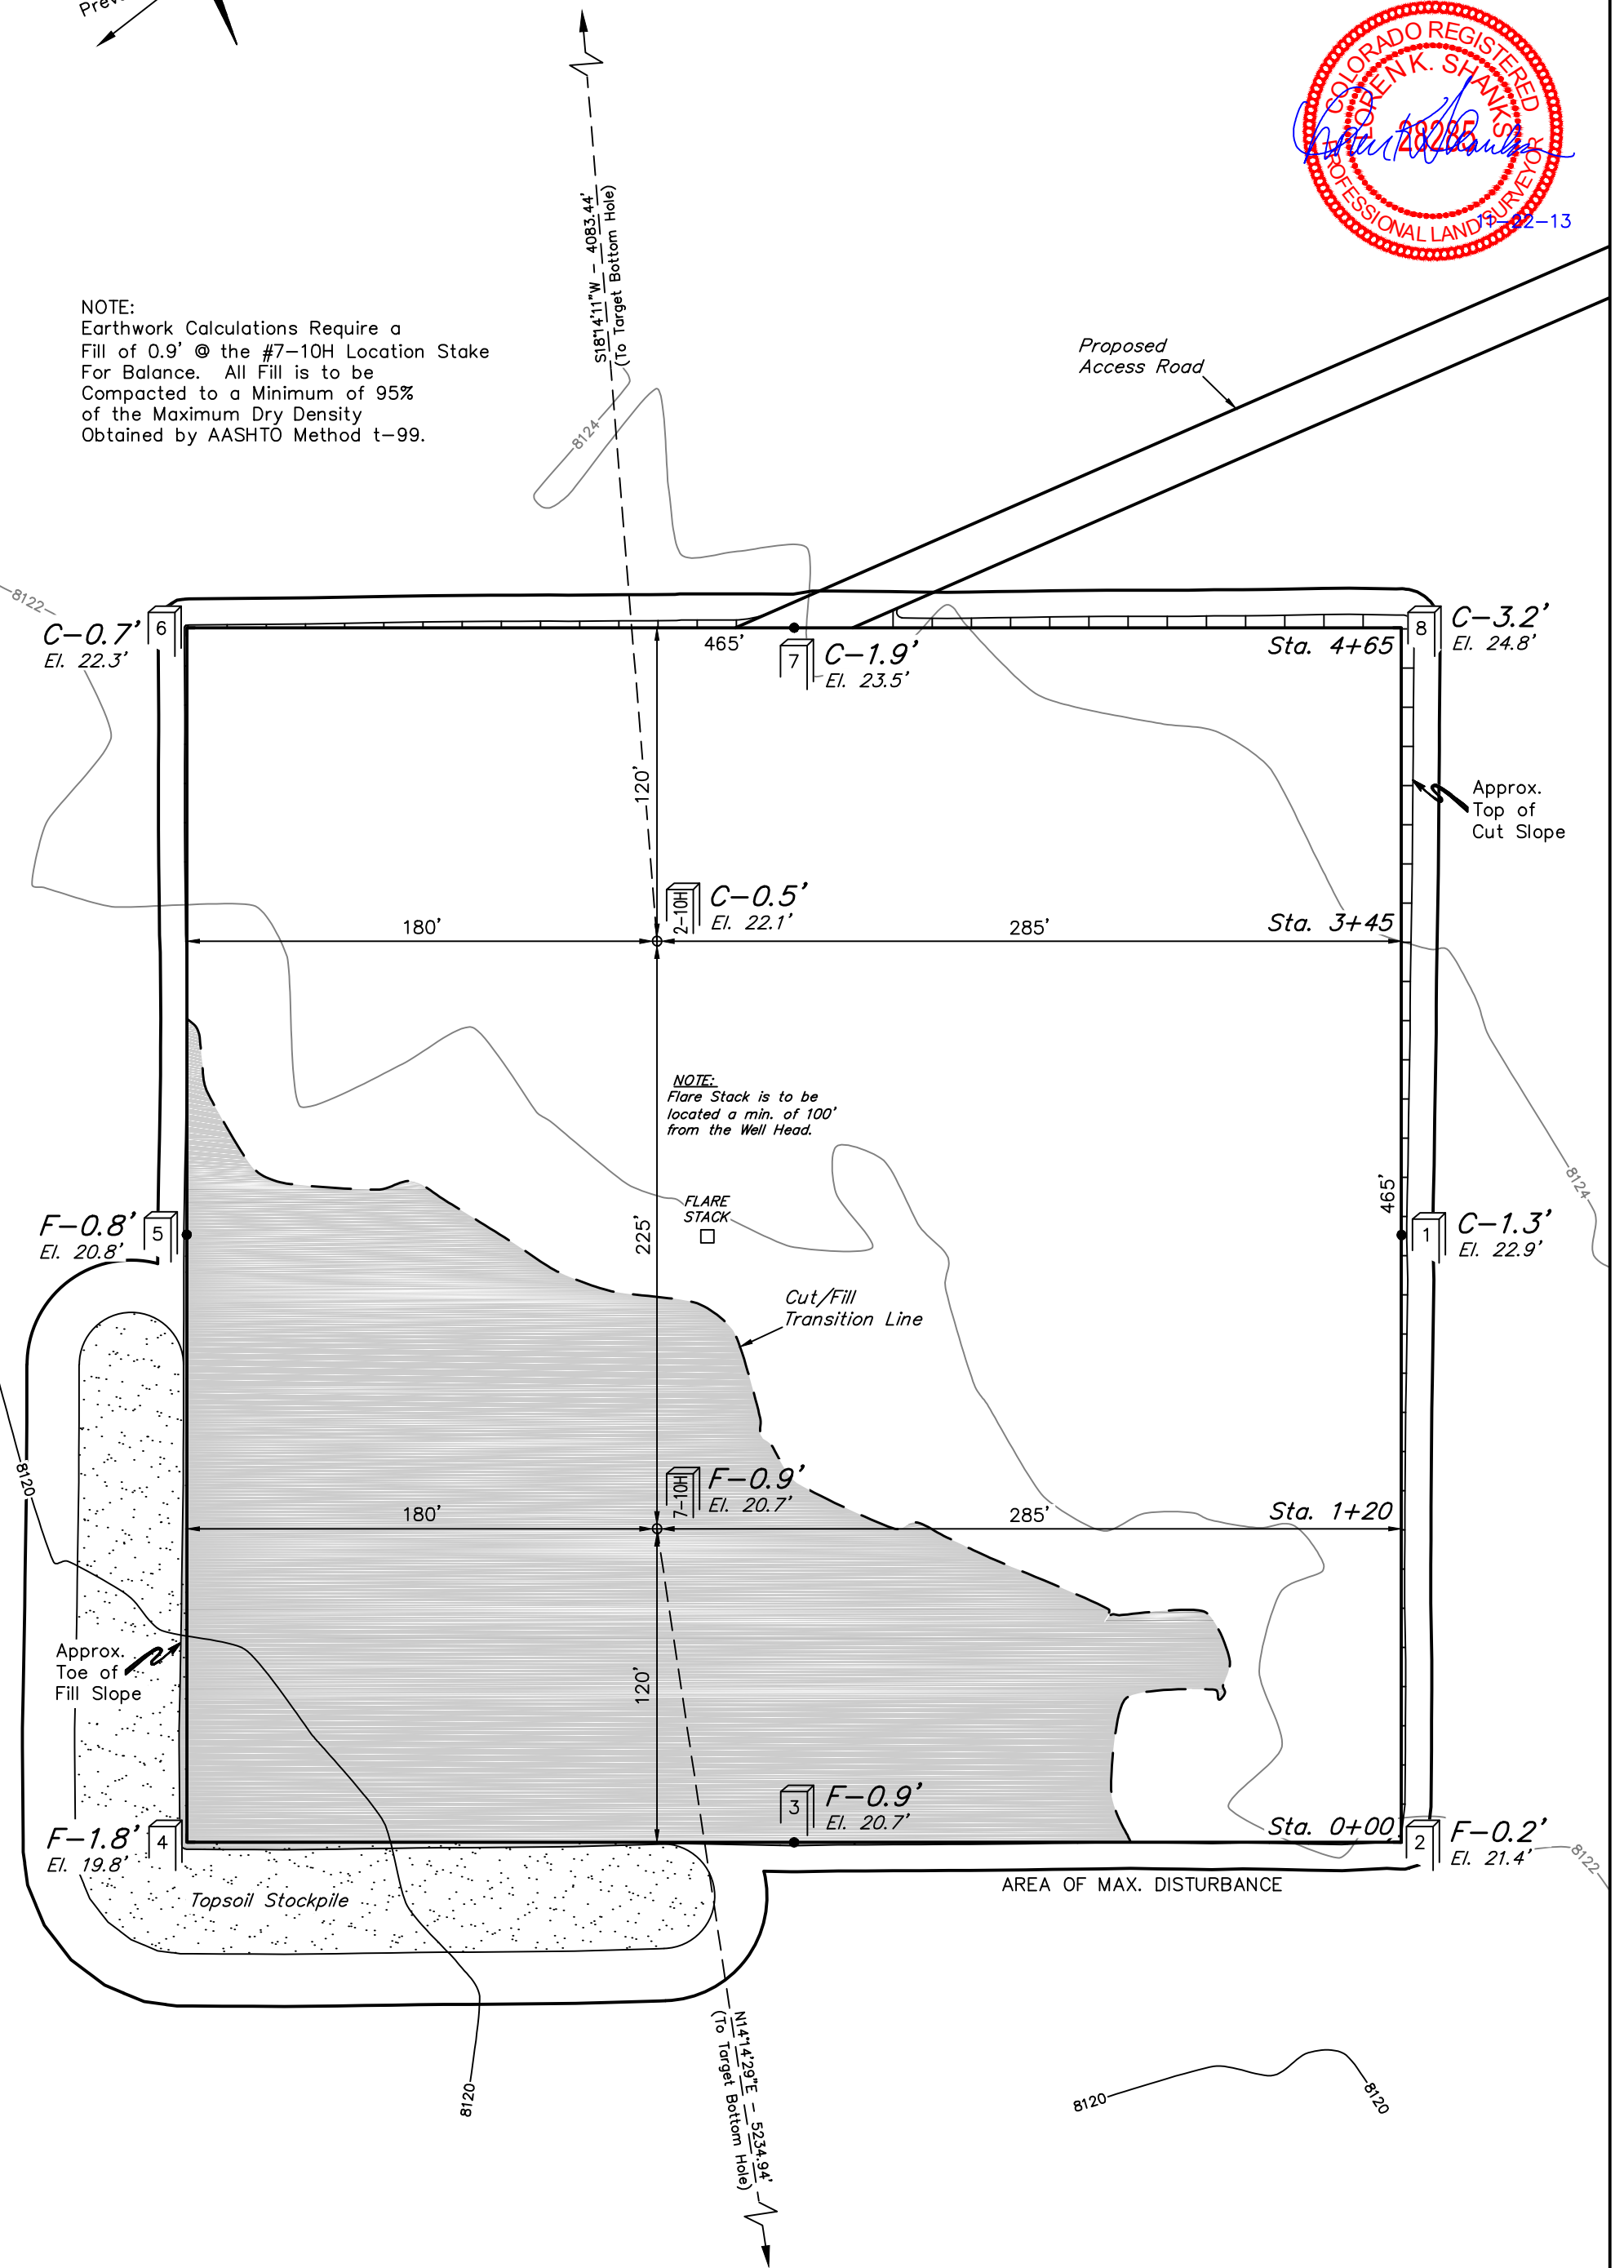

Elev. Ungraded Ground At #7-10H Loc. Stake = 8120.7'
FINISHED GRADE ELEV. AT #7-10H LOC. STAKE = 8121.6'

UINTAH ENGINEERING & LAND SURVEYING
85 So. 200 East * Vernal, Utah 84078 * (435) 789-1017