


Kerbs Tank Battery 32C-14HZ Facility Layout Drawing

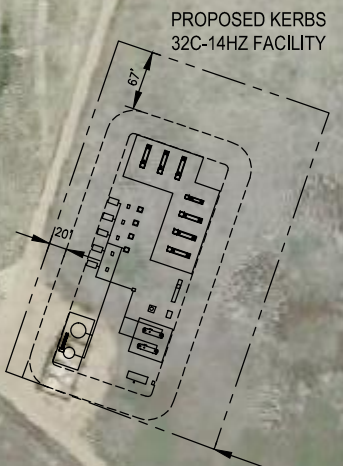

EASTERN LINE OF SECTION 13 T3N, R68W

NOTE:
OFFSET DISTANCE TO EDGE OF BUILDING/RESIDENCE FROM DISTURBANCE AREA

SOUTHERN LINE OF THE NE 1/4 SECTION 13 T3N, R68W

AREA PLAN
SCALE: AS NOTED

THIS DRAWING AND THE DESIGN IT COVERS ARE CONFIDENTIAL AND REMAIN THE PROPERTY OF ANADARKO PETROLEUM CORPORATION AND SHALL NOT BE DISCLOSED TO OTHERS OR REPRODUCED IN ANY MANNER OR USED FOR ANY PURPOSE WHATSOEVER EXCEPT BY WRITTEN PERMISSION BY THE OWNER.

NOTES:
1. EQUIPMENT PLACEMENT IS APPROXIMATE AND SUBJECT TO MINOR MODIFICATION DUE TO SITE SPECIFIC CIRCUMSTANCES.

REFERENCE DRAWINGS		REVISIONS			
DWG. NO.	TITLE	NO.	DESCRIPTION	BY	DATE
KERB-GA-101	KERBS - PLOT PLAN WITH EQUIPMENT LOCATIONS	1	ISSUED FOR PERMIT	MAK	02/11/14
				NPC	02/11/14
				CHK	
				APPR.	
				DATE	DATE





PIPELINE STRATEGIES & INTEGRITY

GREATER WATTENBERG AREA		
KERBS AREA PLAN		
DRAWN BY: MAK	CREATION DATE: 02/06/14	AFE No.:
APPROVED:	APPR. DATE:	DWG. No.:
SCALE: 1"=50' (FULL SIZE)		KERB-GA-100
		SHEET No. 1 OF 1

FILE LOCATION: P:\Engineering\Projects\Anadarko\Greater Wattenberg Area\2014 Permits\Tank Battery Permits\Kerbs\Kerbs-GA-100.dwg
LAST SAVED: 2/7/2014 BY: Michelle Knudsen
PLOT STYLE: Anadarko Plotting 11x17.ctb

Kerbs Tank Battery 32C-14HZ Facility Layout Drawing

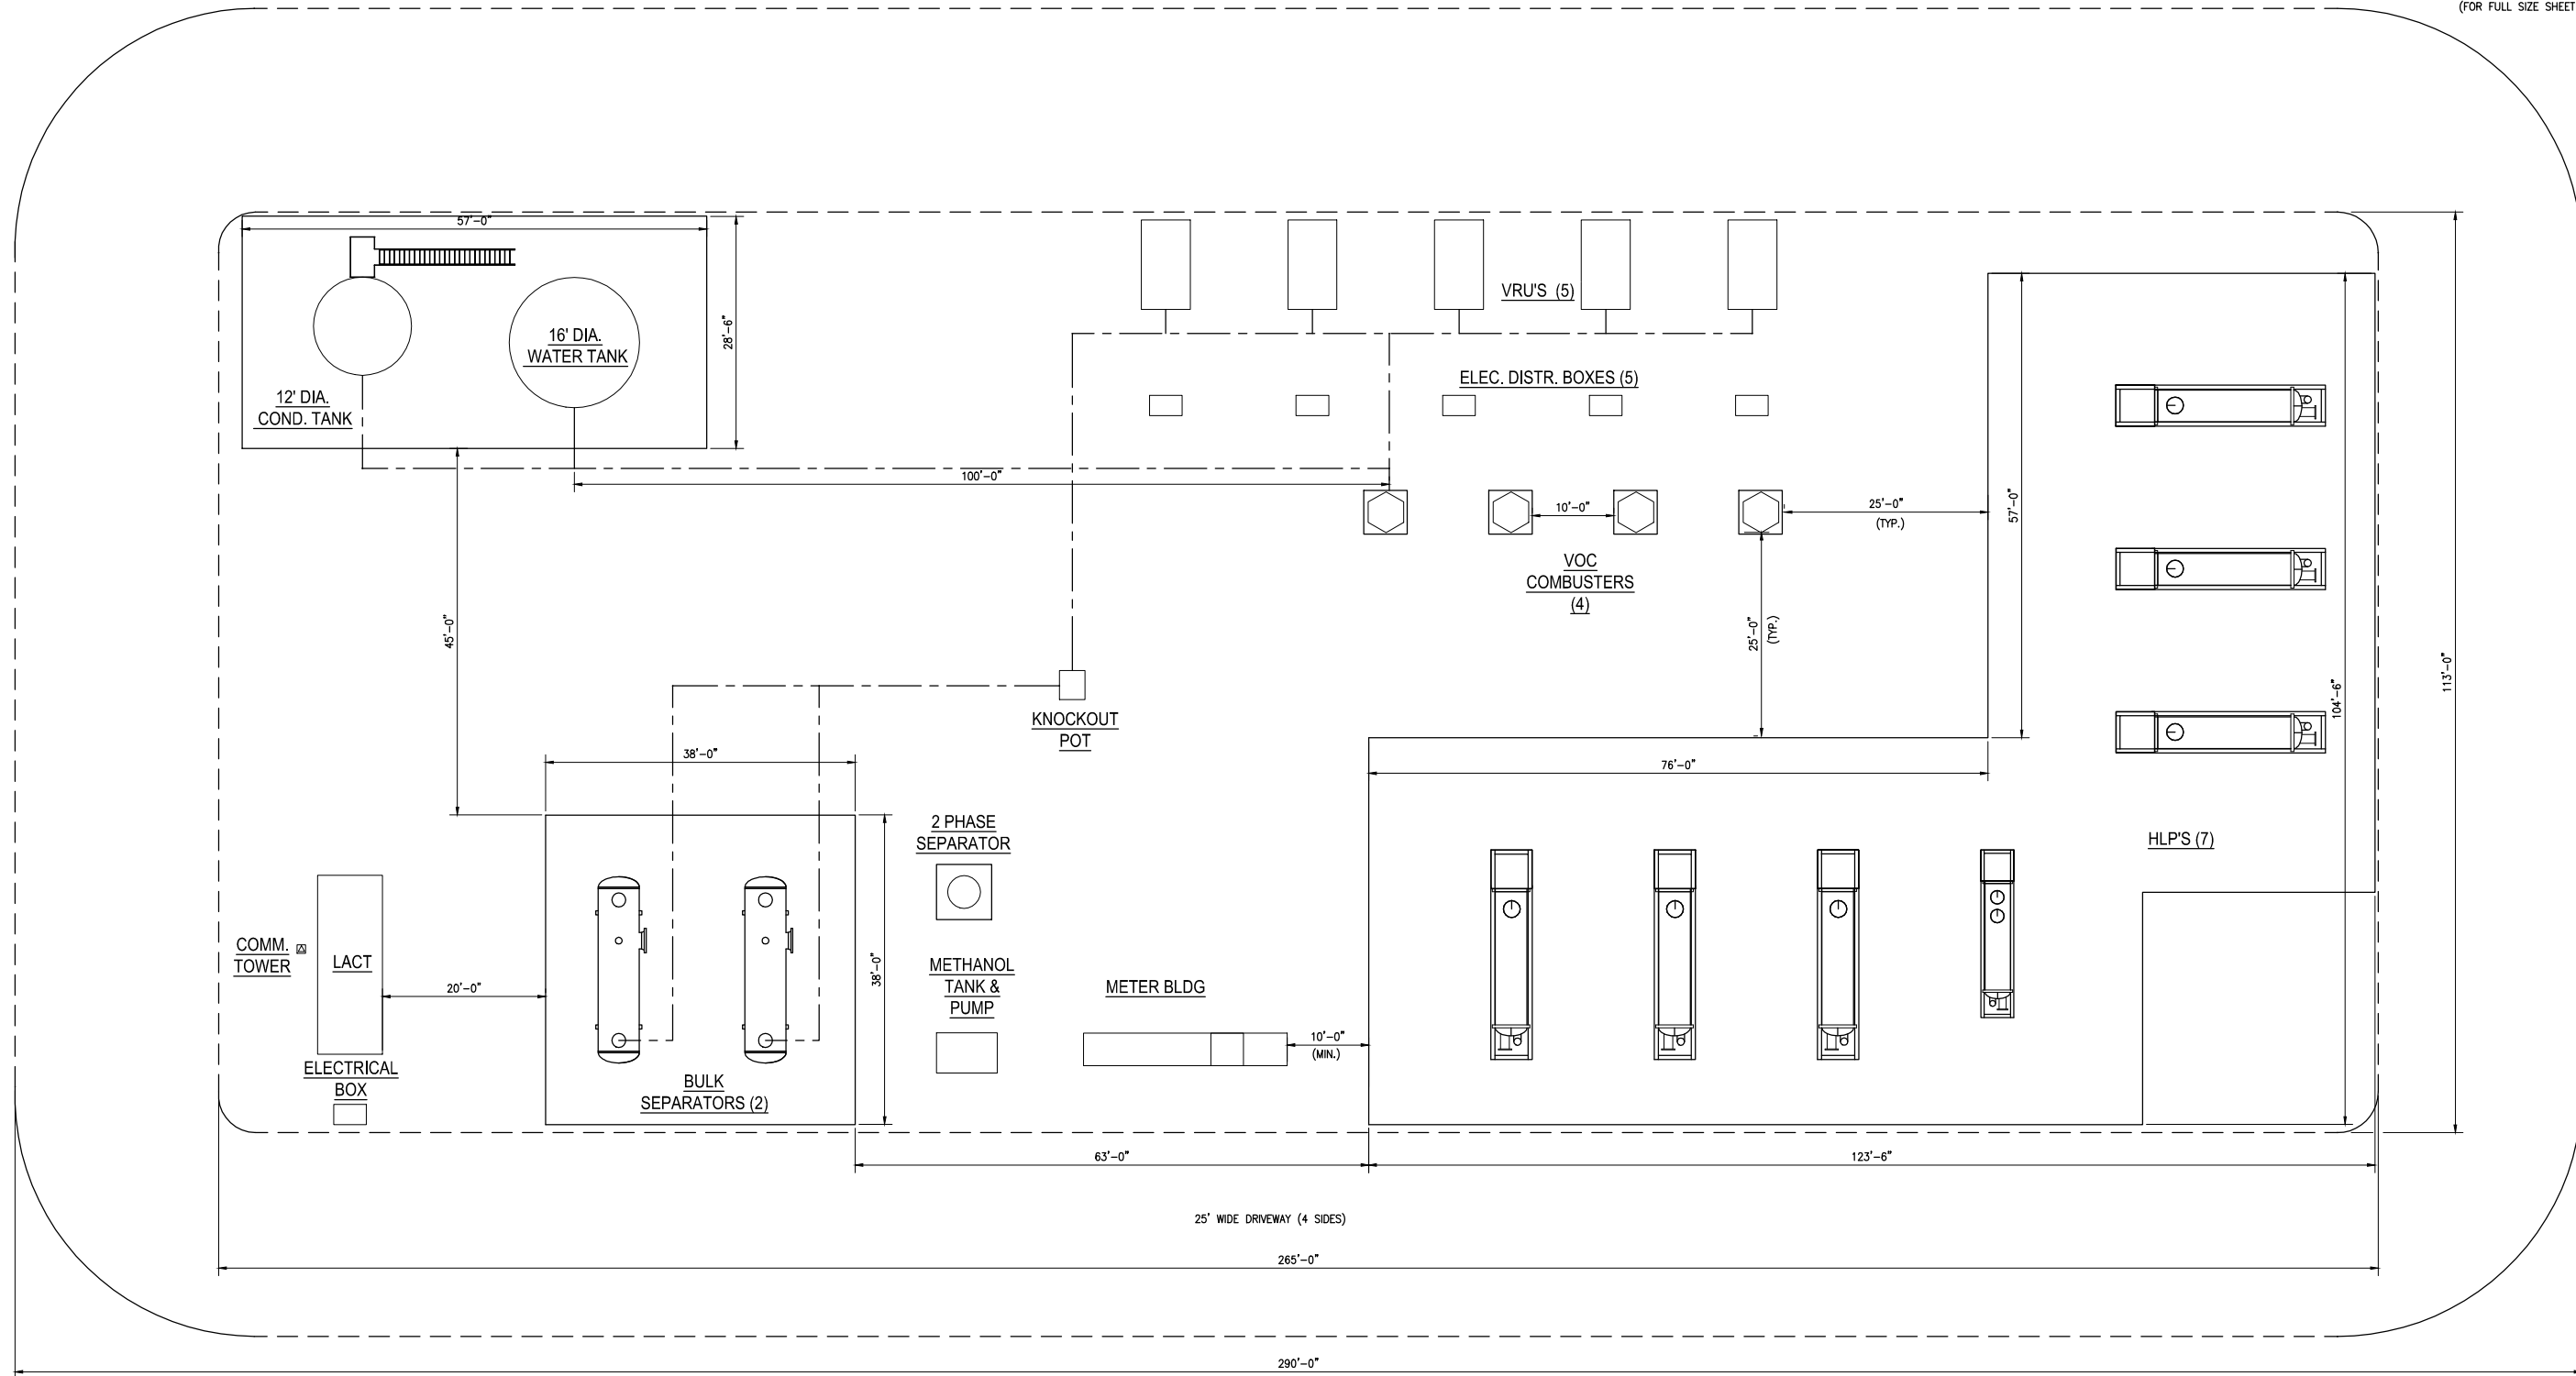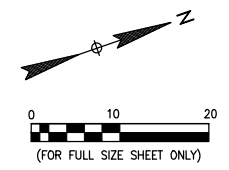

PLOT PLAN
SCALE: AS NOTED

LEGEND

- DRIVEWAY
- ABOVE GRADE PIPE

NOTES:
1. EQUIPMENT PLACEMENT IS APPROXIMATE AND SUBJECT TO MINOR MODIFICATION DUE TO SITE SPECIFIC CIRCUMSTANCES.

REFERENCE DRAWINGS		REVISIONS			
DWG. NO.	TITLE	NO.	DESCRIPTION	DATE	DATE
KERB-GA-100	KERBS - AREA PLAN	1	ISSUED FOR PERMIT	02/11/14	02/11/14

PIPELINE STRATEGIES & INTEGRITY

GREATER WATTENBERG AREA KERBS PLOT PLAN WITH EQUIPMENT LOCATIONS		
DRAWN BY: MAK	CREATION DATE: 02/06/14	AFE No.:
APPROVED:	APPR. DATE:	DWG. No.:
SCALE: 1"=10' (FULL SIZE)		KERB-GA-101
		SHEET No. 1 OF 1

THIS DRAWING AND THE DESIGN IT COVERS ARE CONFIDENTIAL AND REMAIN THE PROPERTY OF ANADARKO PETROLEUM CORPORATION AND SHALL NOT BE DISCLOSED TO OTHERS OR REPRODUCED IN ANY MANNER OR USED FOR ANY PURPOSE WHATSOEVER EXCEPT BY WRITTEN PERMISSION BY THE OWNER.

FILE LOCATION: P:\Engineering\Projects\Anadarko\Greater Wattenberg Area\2014 Permits\Tank Battery Permits\Kerbs\KERB-GA-101.dwg
LAST SAVED: 2/6/2014 BY: Michale Knudsen
PLOT STYLE: Anadarko Piping 11x17.ctb